


Order Plans @ www.LDOnline.com

Statistics						
Description	Symbol	Avg	Max	Min	Max/Min	Avg/Min
Day Walk	X	4.8 ft	18.7 ft	1.7 ft	11.0:1	2.8:1
East Parking	+	3.0 ft	5.6 ft	0.4 ft	14.0:1	7.5:1
Main Drive	X	1.9 ft	4.1 ft	0.6 ft	6.8:1	3.2:1
North Parking	+	2.9 ft	4.8 ft	0.7 ft	6.9:1	4.1:1
Property Line	+	0.3 ft	0.9 ft	0.0 ft	N/A	N/A
South Parking	+	3.2 ft	6.8 ft	0.4 ft	17.0:1	8.0:1
West Parking	>	3.1 ft	5.2 ft	0.4 ft	13.0:1	7.8:1

Schedule					
Symbol	Label	QTY	Catalog Number	Description	Weight
□	T5	1	ML760-40L40T5-MDL016-SV2	ML760 Large Milena Fixture, Post Top, T5, Soft Vue 2 Flat	174.5
□	T2	1	ML760-24L40T2-MDL014-SV2	ML760 Large Milena Fixture, Post Top, T2, Soft Vue 2 Flat	87.9
⌘	A	6	ML360-CA-32L45T3R-MD_03	ML360 Milena Bollard, Post Top, Clear Acrylic, Type 3R	38.1
⌘	C	6	ML760-24L40T3-MDL014-CA	ML760 Large Milena Fixture, Post Top, T3, Clear Acrylic	88
⌘	D	23	ML760-24L40T3-MDL018-CA	ML760 Large Milena Fixture, Post Top, T3, Clear Acrylic	116.8
⌘	E	18	ML760-32L40T3-MDL014-CA	ML760 Large Milena Fixture, Post Top, T3, Clear Acrylic	116.8
⌘	F	9	ML760-32L40T3-MDL018-CA	ML760 Large Milena Fixture, Post Top, T3, Clear Acrylic	153.5

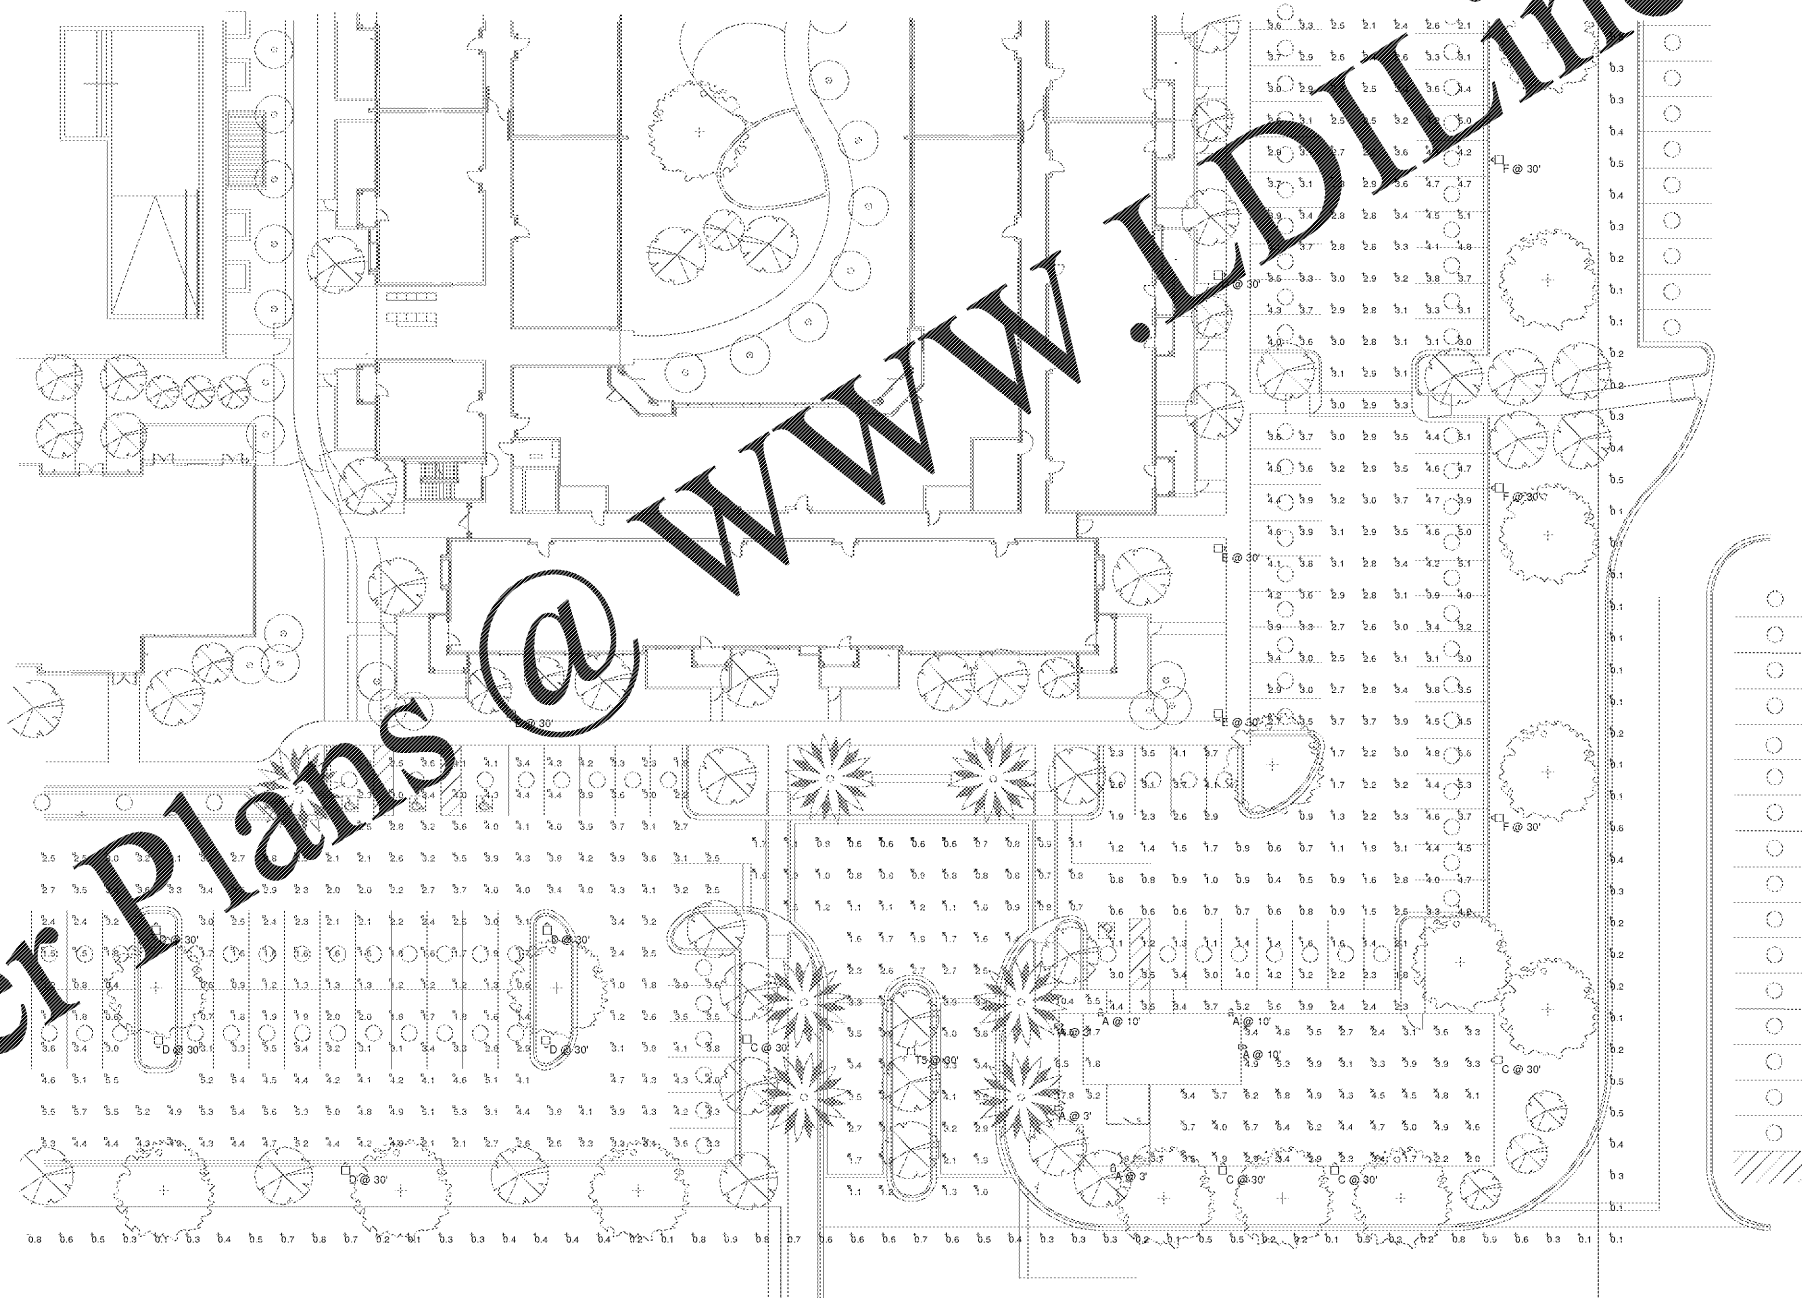

1 BUILDING 1 PHOTOMETRICS SOUTH PLAN
1" = 20'

1925 Prospect Ave.
Orlando, FL 32814
P (407) 661-9100
F (407) 661-9101
www.rp.com

Culaci & Peterson
Architects Engineers Planners

OHM
ARCHITECTS ENGINEERS PLANNERS

3000 Central Expressway, Suite 200
Orlando, FL 32817
PH: (407) 253-1111
FAX: (407) 253-1112
WWW.OHMFL.COM

PROJECT NAME: ROCKLEDGE MULTI-FAMILY
220 Baron Boulevard
Rockledge, FL 32955

CLIENT NAME: [Blank]

SHEET TITLE: BUILDING A SOUTH PHOTOMETRICS

NOV 03, 2015

Revision Schedule		
No.	Description	Date

PROJECT NO: 0540150010
DATE: 20/09/10
DRAWN: [Blank]
CHECKED: [Blank]