




3 BUILDING SECTION - EAST - WEST - UNIT  
3/32" = 1'-0"





2 BUILDING SECTION - EAST - WEST - CAVE  
3/32" = 1'-0"

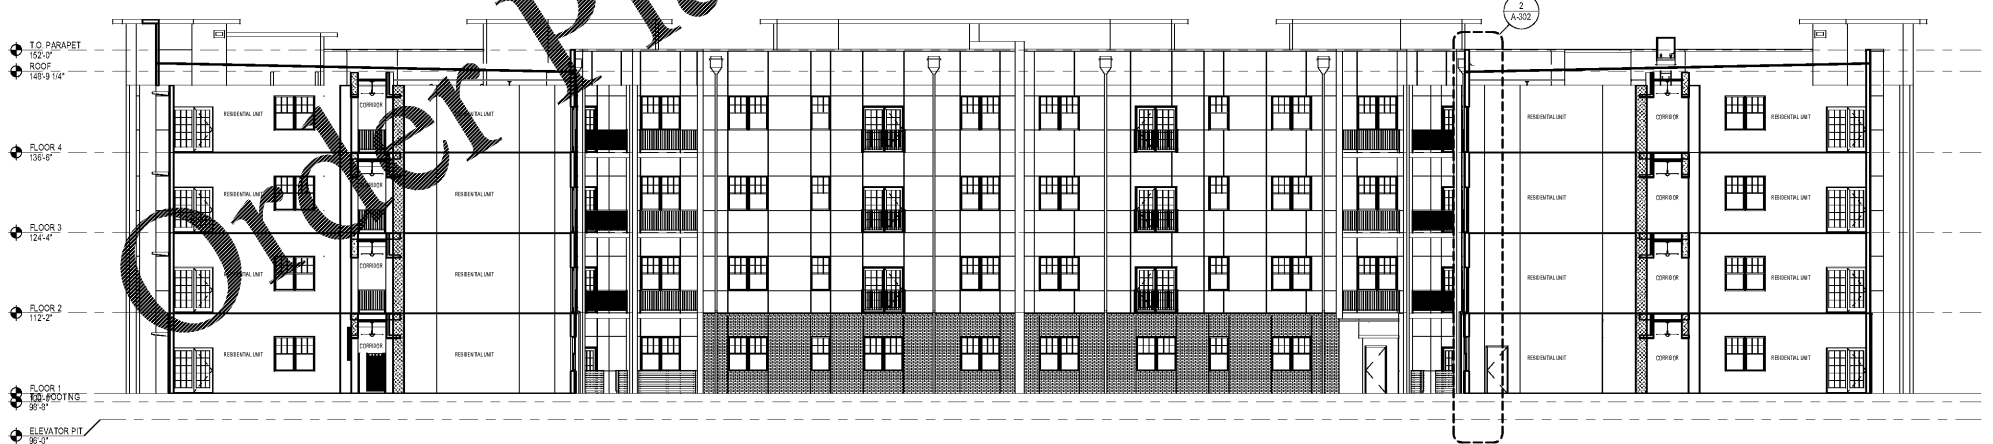

1 BUILDING SECTION - NORTH - SOUTH  
3/32" = 1'-0"

1925 Prospect Ave.  
Orlando, FL 32814  
P (407) 661-9100  
F (407) 661-9101  
www.r.p.com

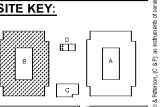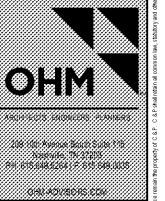

CLIENT NAME  
**HUTTON DEVELOPMENT**

PROJECT NAME  
**ROCKLEDGE FLATS - BUILDING B**  
220 Baron Boulevard  
Rockledge, FL 32955

SHEET TITLE  
**BUILDING SECTIONS**

NOV 02, 2015

Revision Schedule	
No.	Description

PROJECT NO. 21002	DATE 20/04/10	DRAWN N/A	CHECKED 
----------------------	------------------	--------------	-------------

GMP PRICING SET 15 NOVEMBER 2019