




5 NORTH STAIR SECTION
39' x 1'-0"

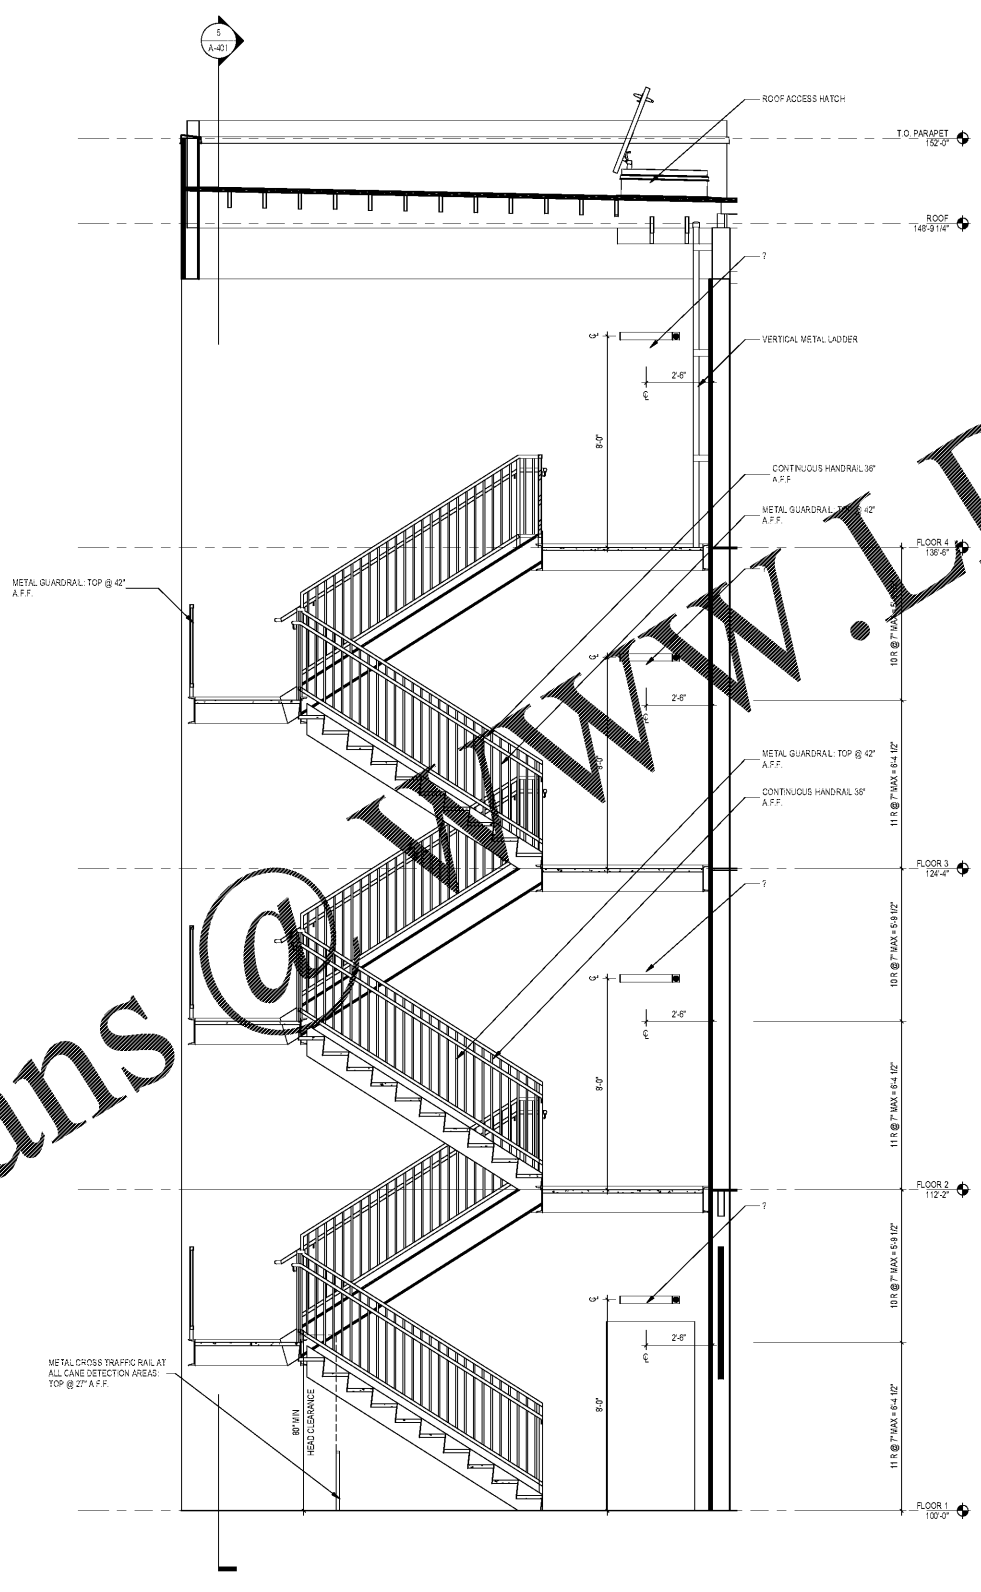


4 NORTH STAIR SECTION
39' x 1'-0"

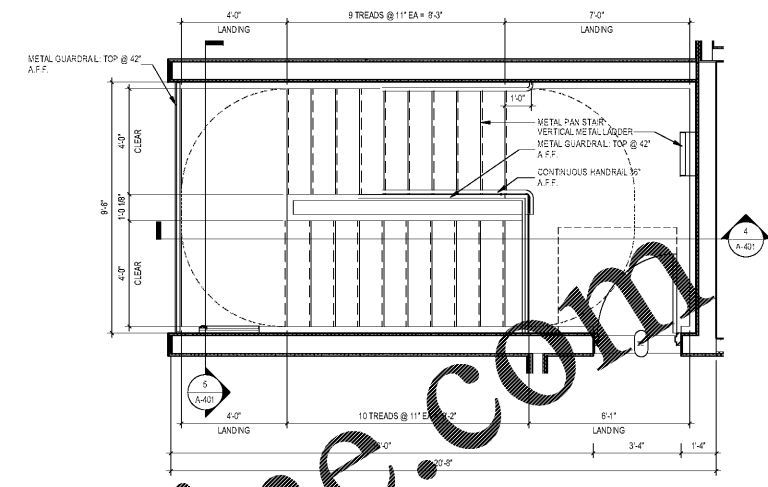

3 ENLARGED NORTH STAIR PLAN @ FLOOR 4
38' x 1'-0"

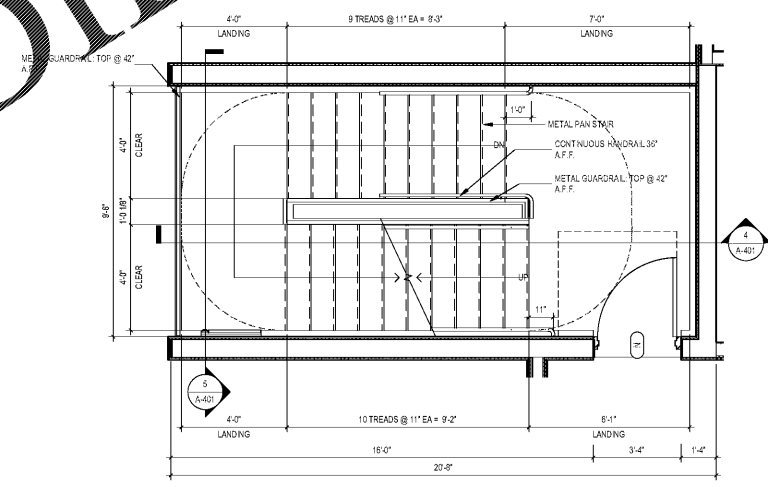



2 ENLARGED NORTH STAIR PLAN @ FLOOR 2 & 3
38' x 1'-0"

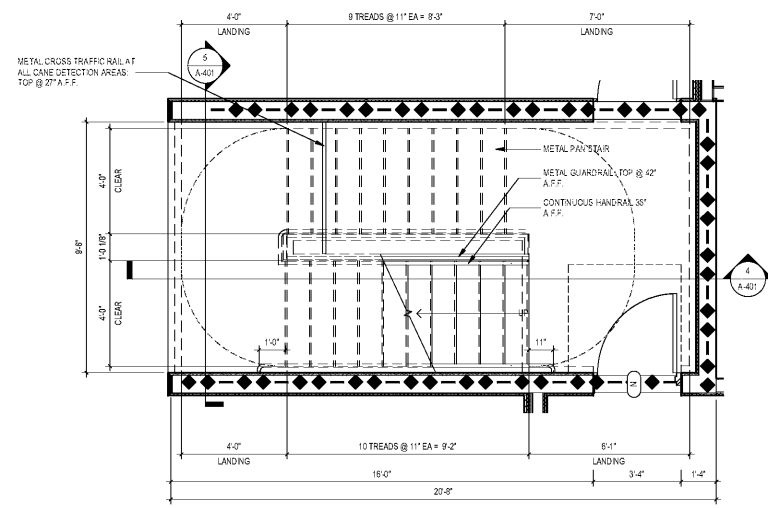

1 ENLARGED NORTH STAIR PLAN @ FLOOR 1
39' x 1'-0"

Order Plans @ www.LDILine.com

1925 Prospect Ave.
Orlando, FL 32814
P (407) 661-9100
F (407) 661-9101
www.rp.com

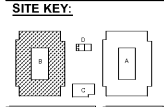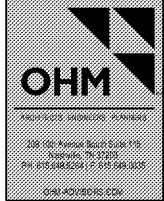

CLIENT NAME
HUTTON DEVELOPMENT

PROJECT NAME
ROCKLEDGE FLATS - BUILDING B
220 Baron Boulevard
Rockledge, FL 32955

SHEET TITLE
NORTH STAIR PLANS AND SECTIONS

NOV 02, 2015

Revision Schedule		DATE
No.	Description	DATE

PROJECT NO. 210072	DATE 20/11/10	DESIGNER N/A	CHECKED
-----------------------	------------------	-----------------	-------------

GMP PRICING SET 15 NOVEMBER 2019