


5 SOUTH STAIR SECTION
3/8" = 1'-0"


4 SOUTH STAIR SECTION
3/8" = 1'-0"

GENERAL STAIR & ELEVATOR NOTES


- 1 PLACEHOLDER
- 2 PLACEHOLDER
- 3 PLACEHOLDER

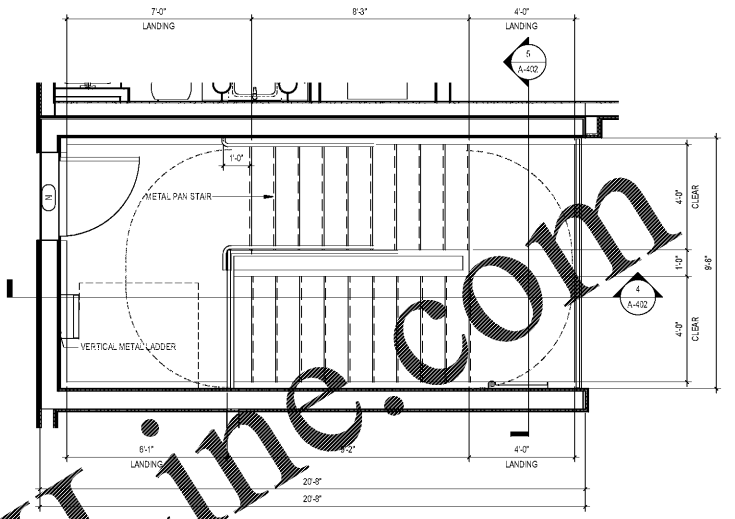

ENLARGED SOUTH STAIR PLAN @ FLOOR 4
3/8" = 1'-0"


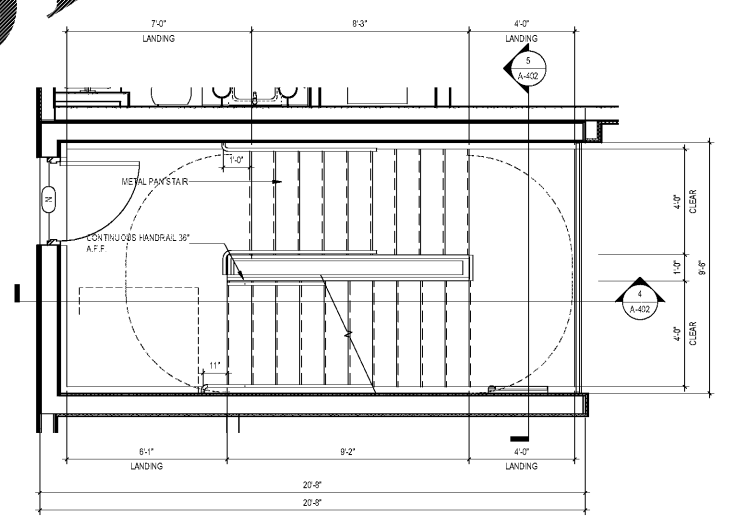


2 ENLARGED SOUTH STAIR PLAN @ FLOOR 2 & 3
3/8" = 1'-0"

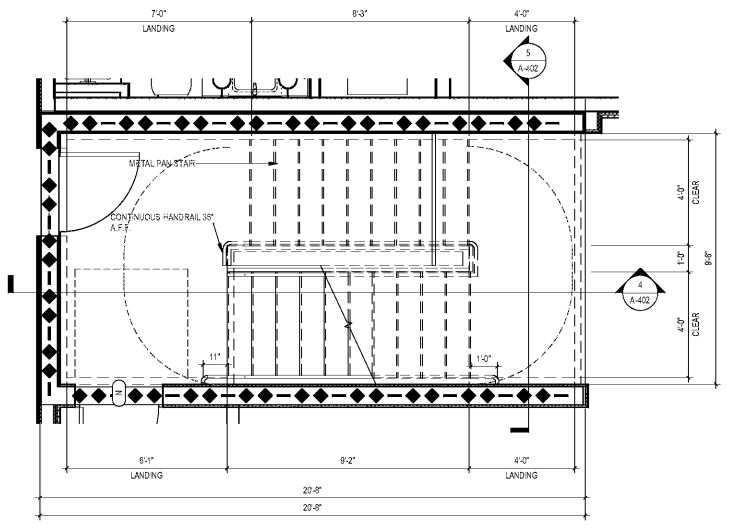

1 ENLARGED SOUTH STAIR PLAN @ FLOOR 1
3/8" = 1'-0"

1925 Prospect Ave.
Orlando, FL 32814
P (407) 661-9100
F (407) 661-9101
www.r.p.com

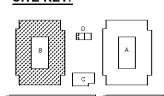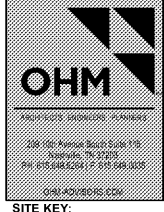

CLIENT NAME
HUTTON DEVELOPMENT

PROJECT NAME
ROCKLEDGE FLATS - BUILDING B
220 Baron Boulevard
Rockledge, FL 32955

SHEET TITLE
SOUTH STAIR PLANS AND SECTIONS

Revision Schedule	
No.	Description

PROJECT NO. 21002	DATE 20/11/10	DRAWN N/A	CHECKED N/A
----------------------	------------------	--------------	----------------

A-402

GMP PRICING SET 15 NOVEMBER 2019

www.LDOnline.com