




4 NORTH ELEVATOR SECTION
3/8" = 1'-0"

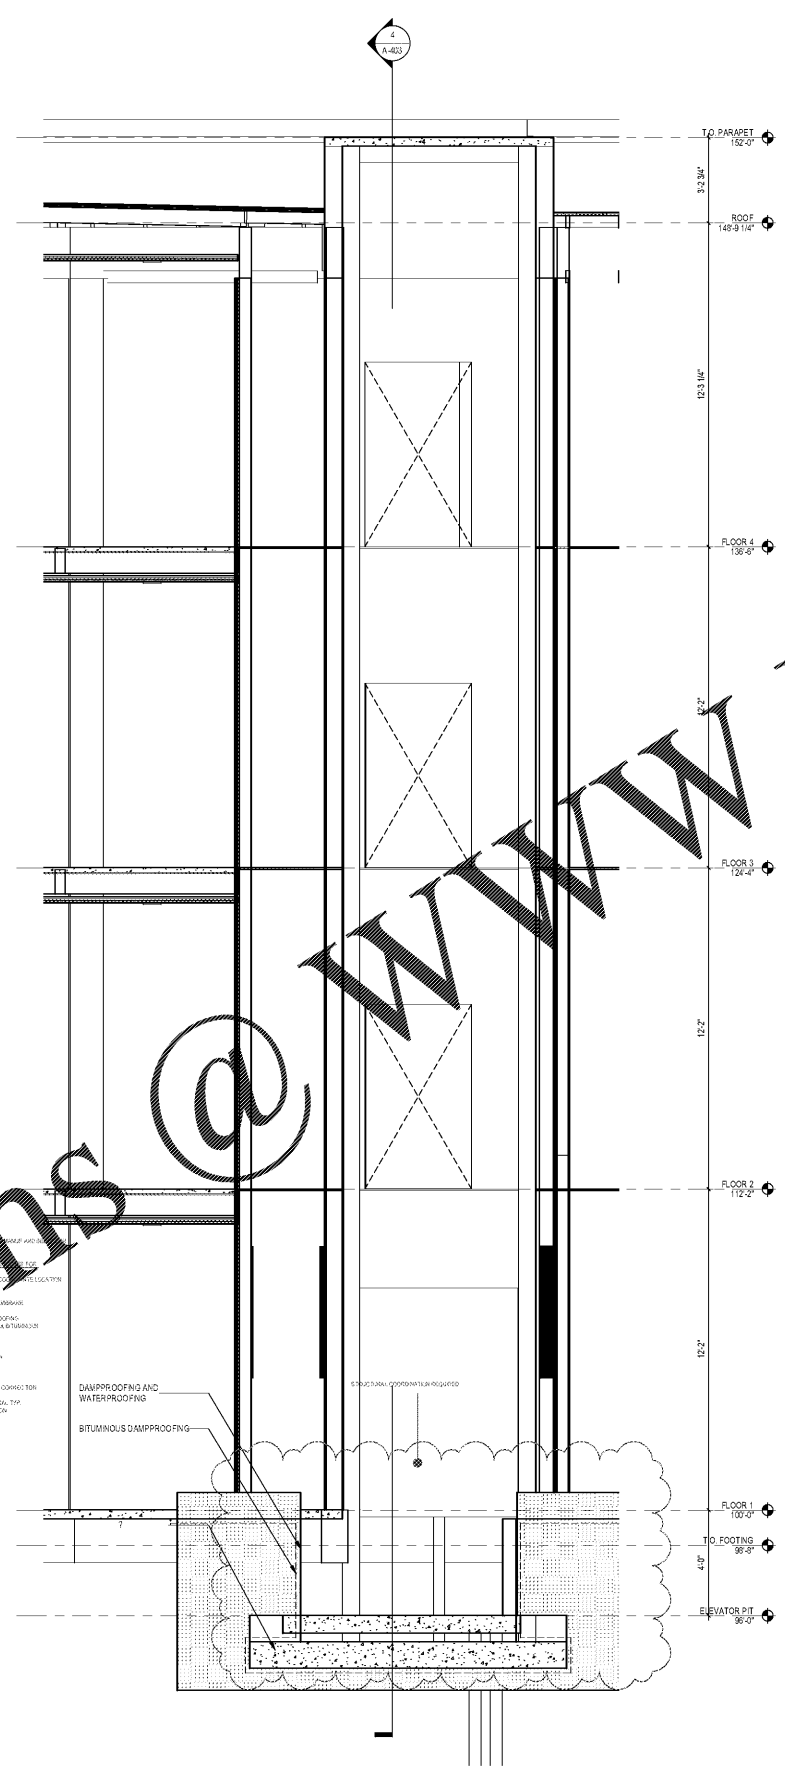

3 NORTH ELEVATOR SECTION
3/8" = 1'-0"

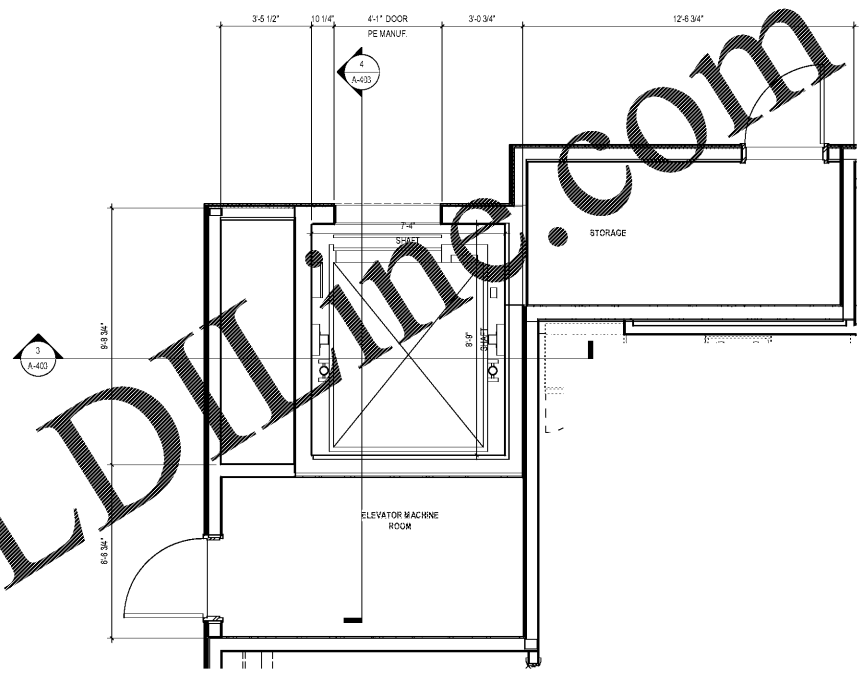



2 ENLARGED PLAN NORTH ELEVATOR FLOOR 2, 3 & 4
3/8" = 1'-0"

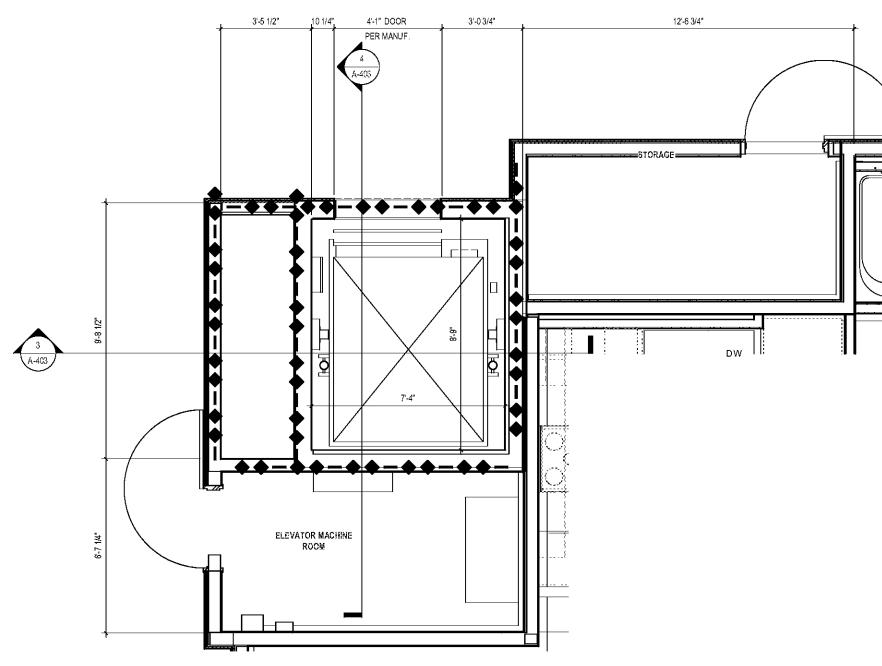

1 ENLARGED PLAN NORTH ELEVATOR FLOOR 1
3/8" = 1'-0"

Order Plans @ www.lidilling.com

1925 Prospect Ave.
Orlando, FL 32814
P (407) 661-9100
F (407) 661-9101
www.r.p.com

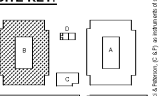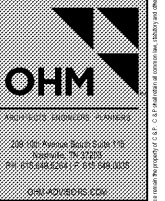

CLIENT NAME
HUTTON DEVELOPMENT

PROJECT NAME
ROCKLEDGE FLATS - BUILDING B
220 Baron Boulevard
Rockledge, FL 32955

SHEET TITLE
ELEVATOR PLANS AND SECTIONS

Revision Schedule	
No.	Description
1	Revision 1

PROJECT NO. 210022	DATE 20/04/10	DRAWN [Signature]	CHECKED [Signature]
-----------------------	------------------	----------------------	------------------------

GMP PRICING SET 15 NOVEMBER 2019

A-403