
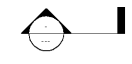
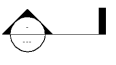


① FP FLOOR 2
3/32" = 1'-0"

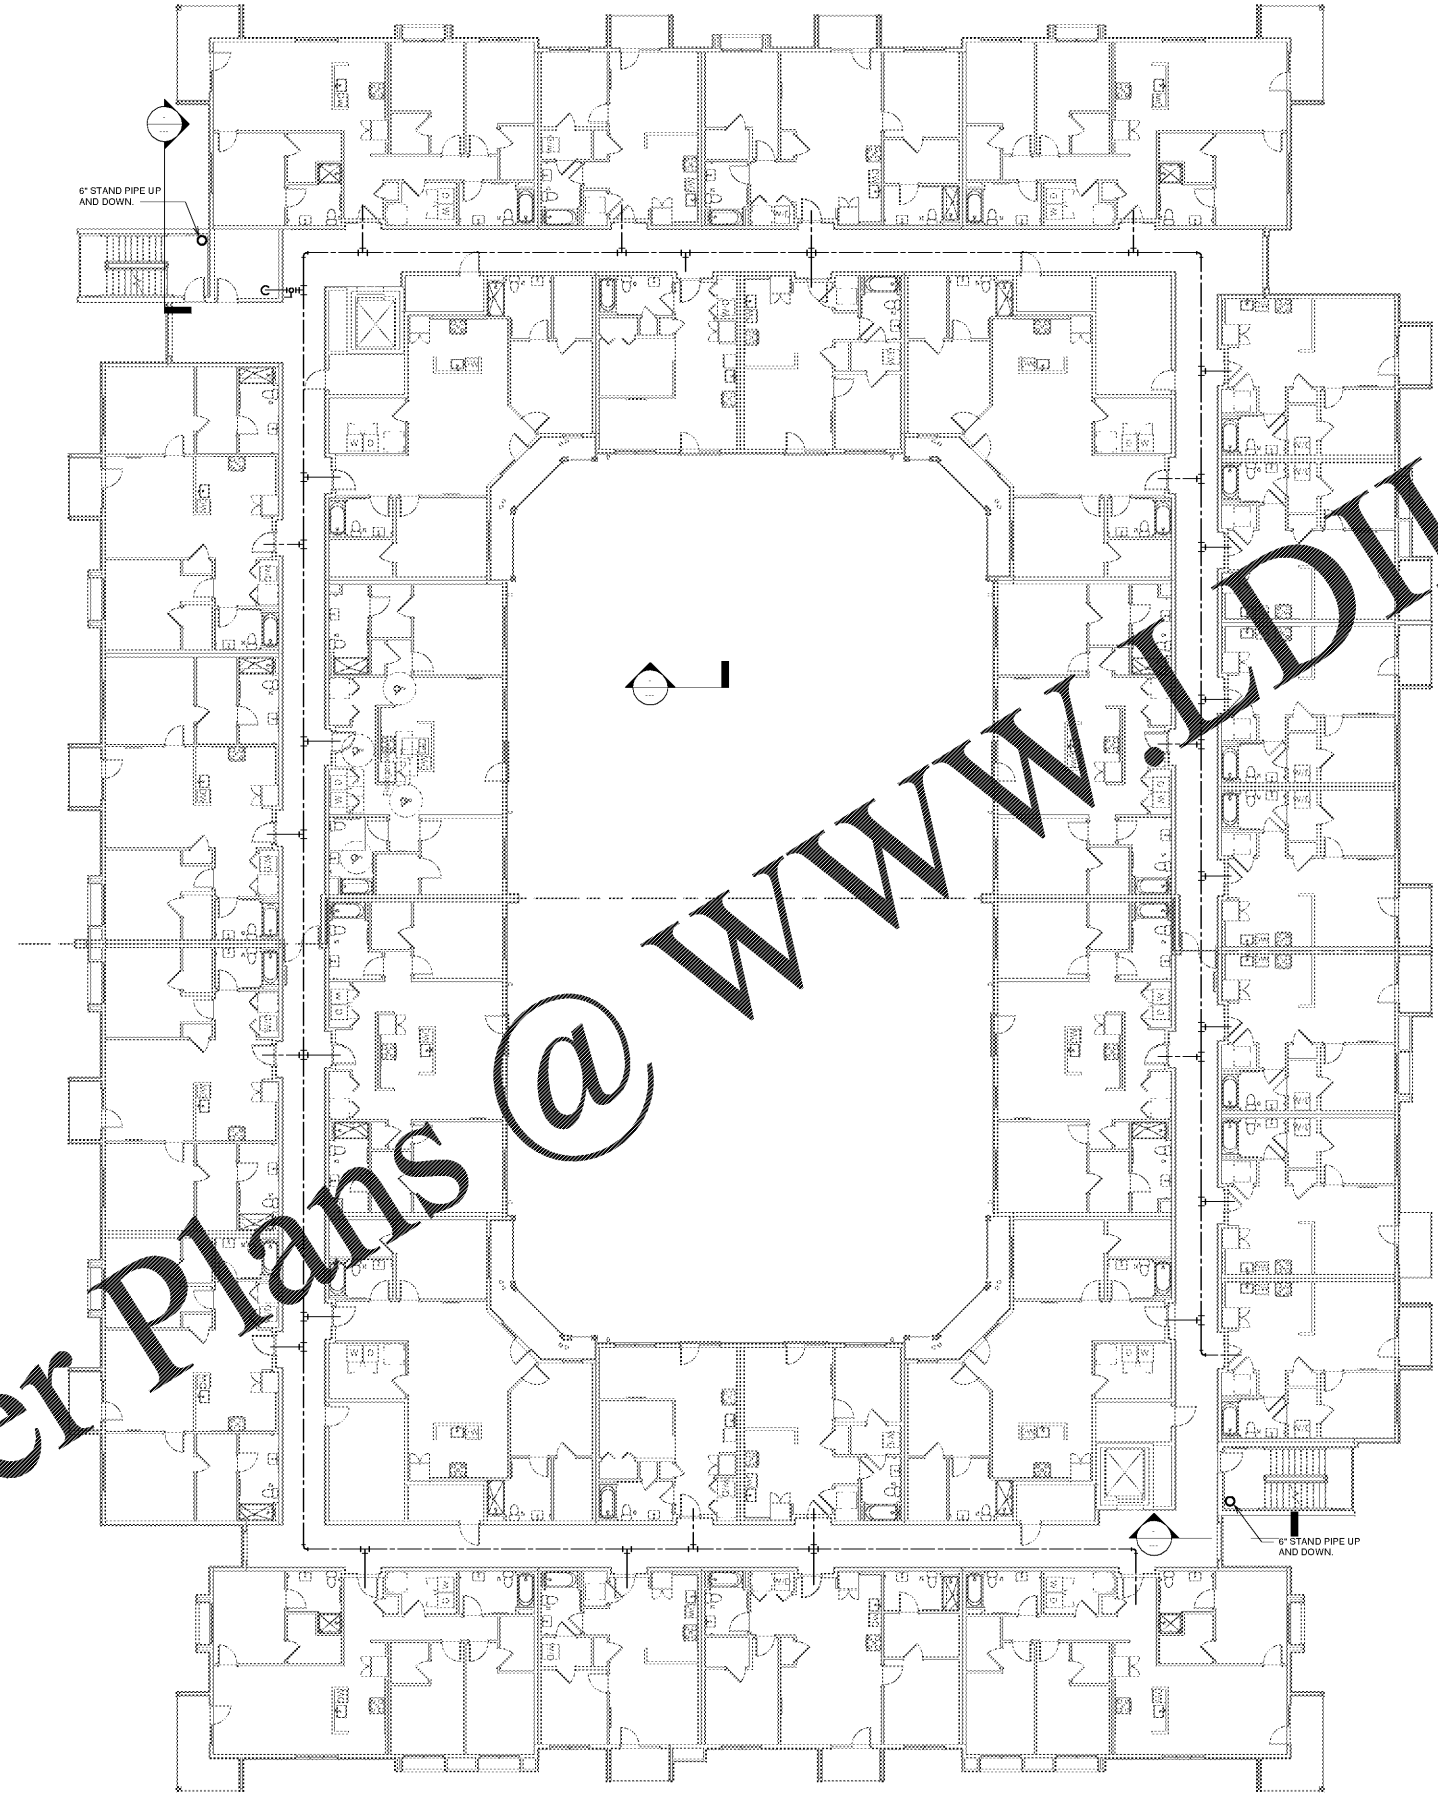

FP102

Revision Schedule	
No.	Description

PROJECT NO. 054-15010	DATE 20/04/07	DRAWN [Signature]	CHECKED [Signature]
--------------------------	------------------	----------------------	------------------------

NOV 02, 2005

PROJECT NAME
ROCKLEDGE MULTI-FAMILY
220 Barron Boulevard
Rockledge, FL 32955

SHEET TITLE
FIRE PROTECTION SECOND FLOOR

CLIENT NAME



1925 Prospect Ave.
Orlando, FL 32814
P (407) 661-9100
F (407) 661-9101
www.c&p.com

Order Plans @ WWW.LDILine.com

GMP PRICING SET