


1 FP FLOOR 3
3/32" = 1'-0"

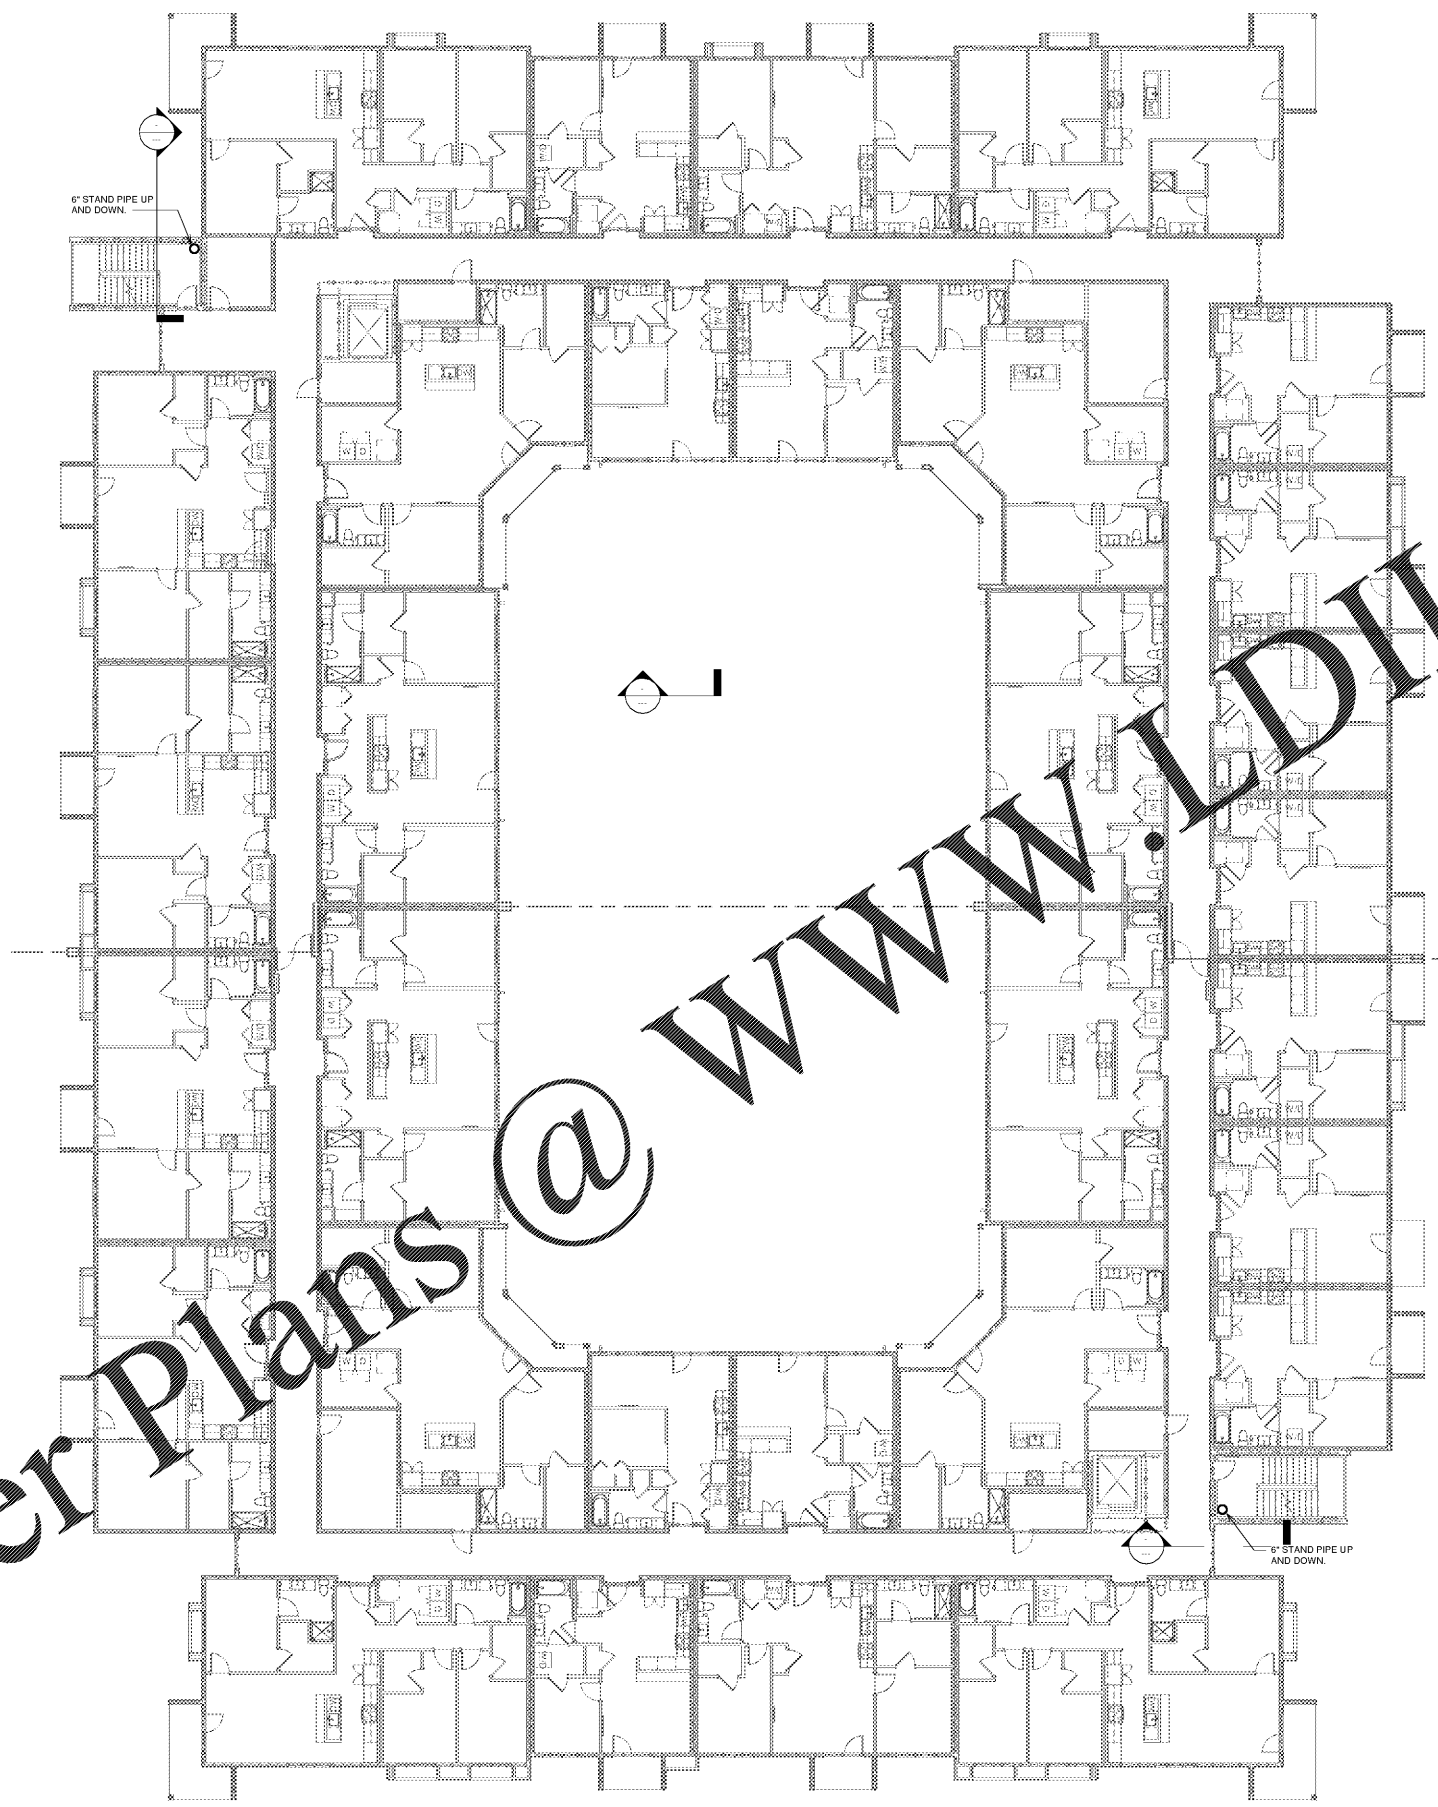

Order Plans @ www.LDILine.com

Revision Schedule	
No.	Description

PROJECT NO. 054-15010
DATE 20/04/07
DRAWN BY
CHECKED BY
DATE NOV 03, 2005

PROJECT NAME
ROCKLEDGE MULTI-FAMILY
220 Baron Boulevard
Rockledge, FL 32955

CLIENT NAME
FIRE PROTECTION THIRD FLOOR

IDENTIFIER



1925 Prospect Ave.
Orlando, FL 32814
P (407) 661-9100
F (407) 661-9101
www.c-p.com

FP103

GMP PRICING SET