


① FP FLOOR 4
3/32" = 1'-0"

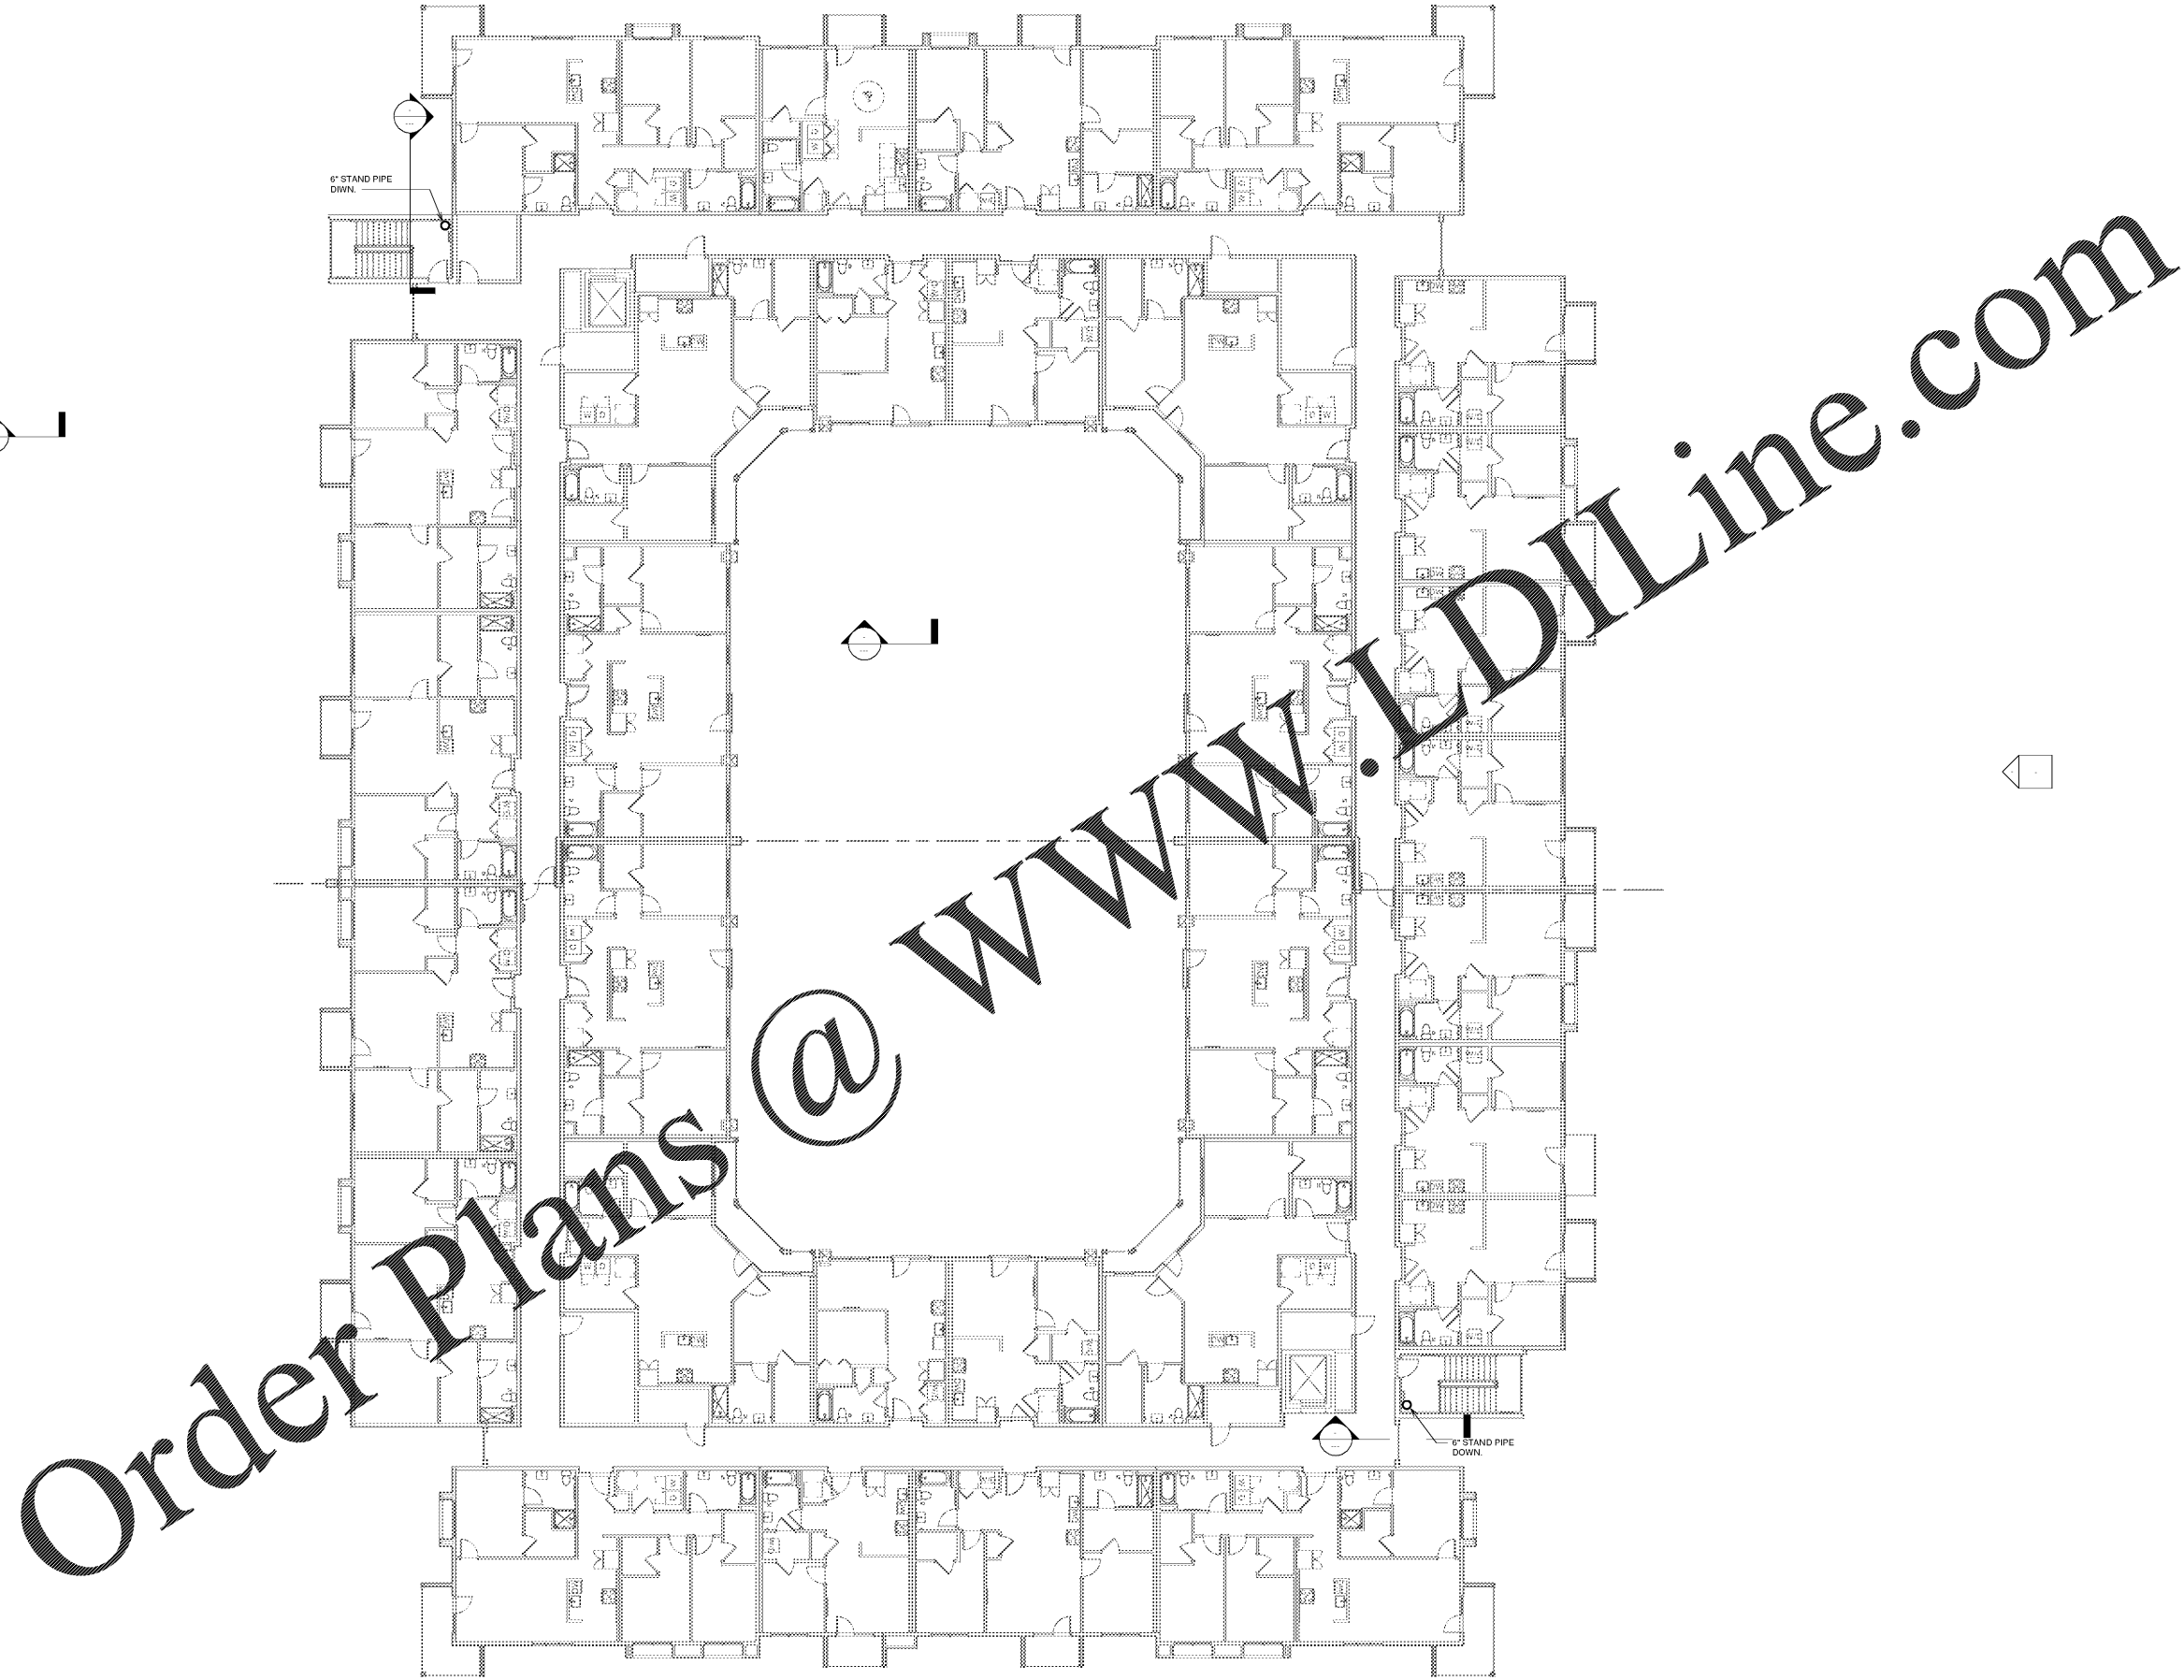

Order Plans @ www.LDILine.com

Revision Schedule	
No.	Description

PROJECT NO. 054-15010
DATE 20/04/07
DRAWN
CHECKED
Checker

PROJECT NAME
ROCKLEDGE MULTI-FAMILY
220 Baron Boulevard
Rockledge, FL 32955

CLIENT NAME
FIRE PROTECTION FOURTH FLOOR

IDENTIFIER



1925 Prospect Ave.
Orlando, FL 32814
P (407) 661-9100
F (407) 661-9101
www.c-p.com

GMP PRICING SET

FP104

NOV 03, 2005