




Order Plans @ WWW.LDILine.com

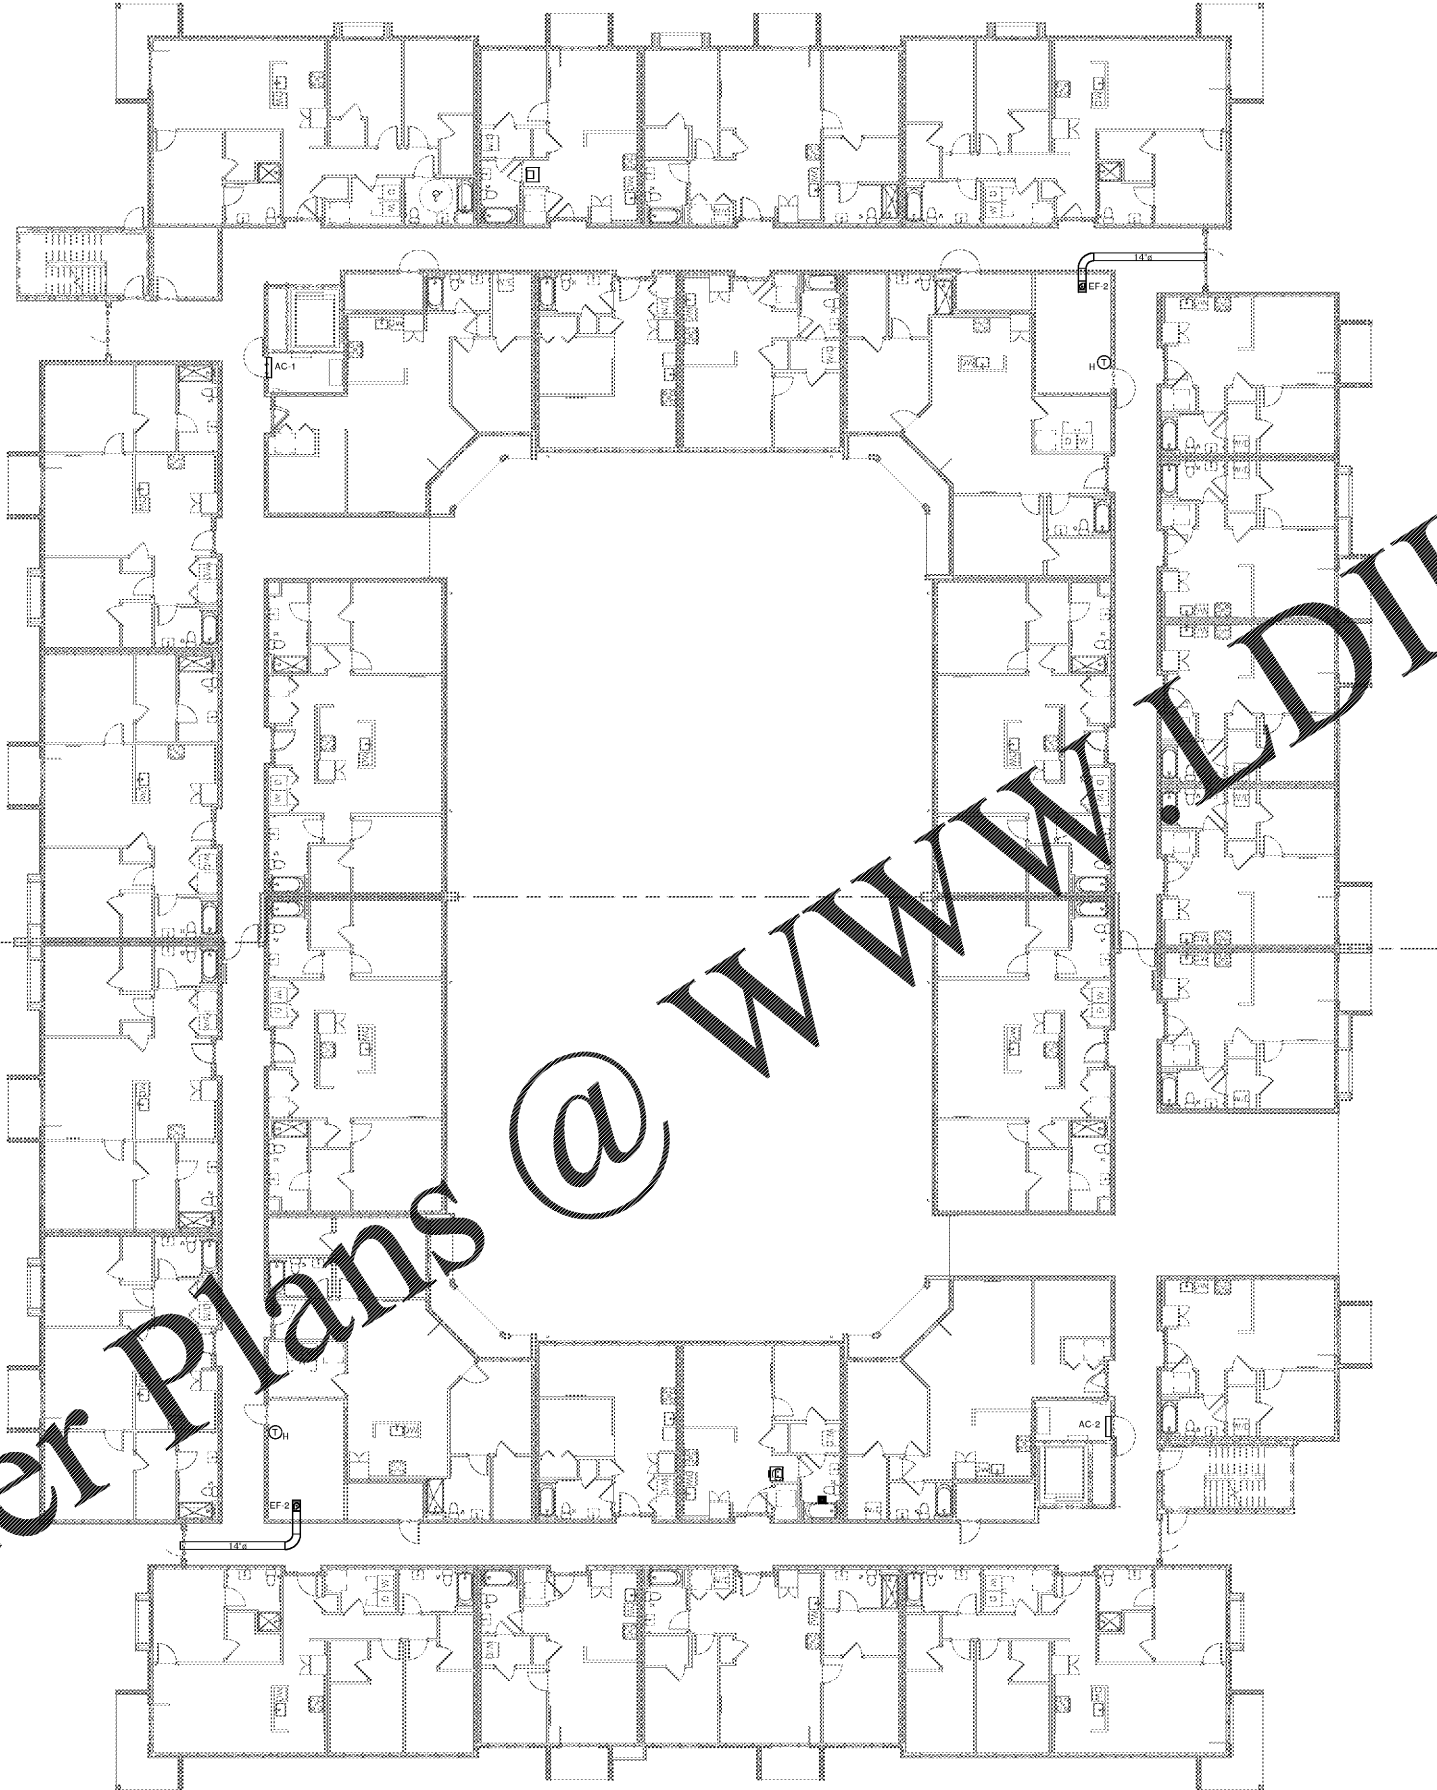

GENERAL NOTES
 a. SEE ENLARGED PLANS FOR HVAC UNIT LAYOUTS

MECHANICAL FLOOR 1
 3/32" = 1'-0"

 OHM <small>ARCHITECTS ENGINEERS PLANNERS</small> 10010 Avenue South, Suite 110 Naples, FL 34109 Tel: 239.434.1111 Fax: 239.434.1112 www.ohmfirm.com		1925 Prospect Ave. Orlando, FL 32814 P (407) 661-9100 F (407) 661-9101 www.r.p.e.com							
 Culacci & Peterson <small>Architects Engineers Planners</small>		CLIENT NAME ROCKLEDGE MULTI-FAMILY 220 Barron Boulevard Rockledge, FL 32955							
PROJECT NO. 054-15010 DATE 20/04/07 DRAWN RUP CHECKED []		PROJECT NAME ROCKLEDGE MULTI-FAMILY 220 Barron Boulevard Rockledge, FL 32955							
REVISIONS <table border="1"> <thead> <tr> <th>No.</th> <th>Description</th> <th>Date</th> </tr> </thead> <tbody> <tr> <td> </td> <td> </td> <td> </td> </tr> </tbody> </table>		No.	Description	Date				SHEET TITLE MECHANICAL FIRST FLOOR NOV 03, 2005	
No.	Description	Date							
M101		GMP PRICING SET							