


Order Plans @ [www.LDILine.com](http://www.LDILine.com)

MECHANICAL FLOOR 2  
3/32" = 1'-0"

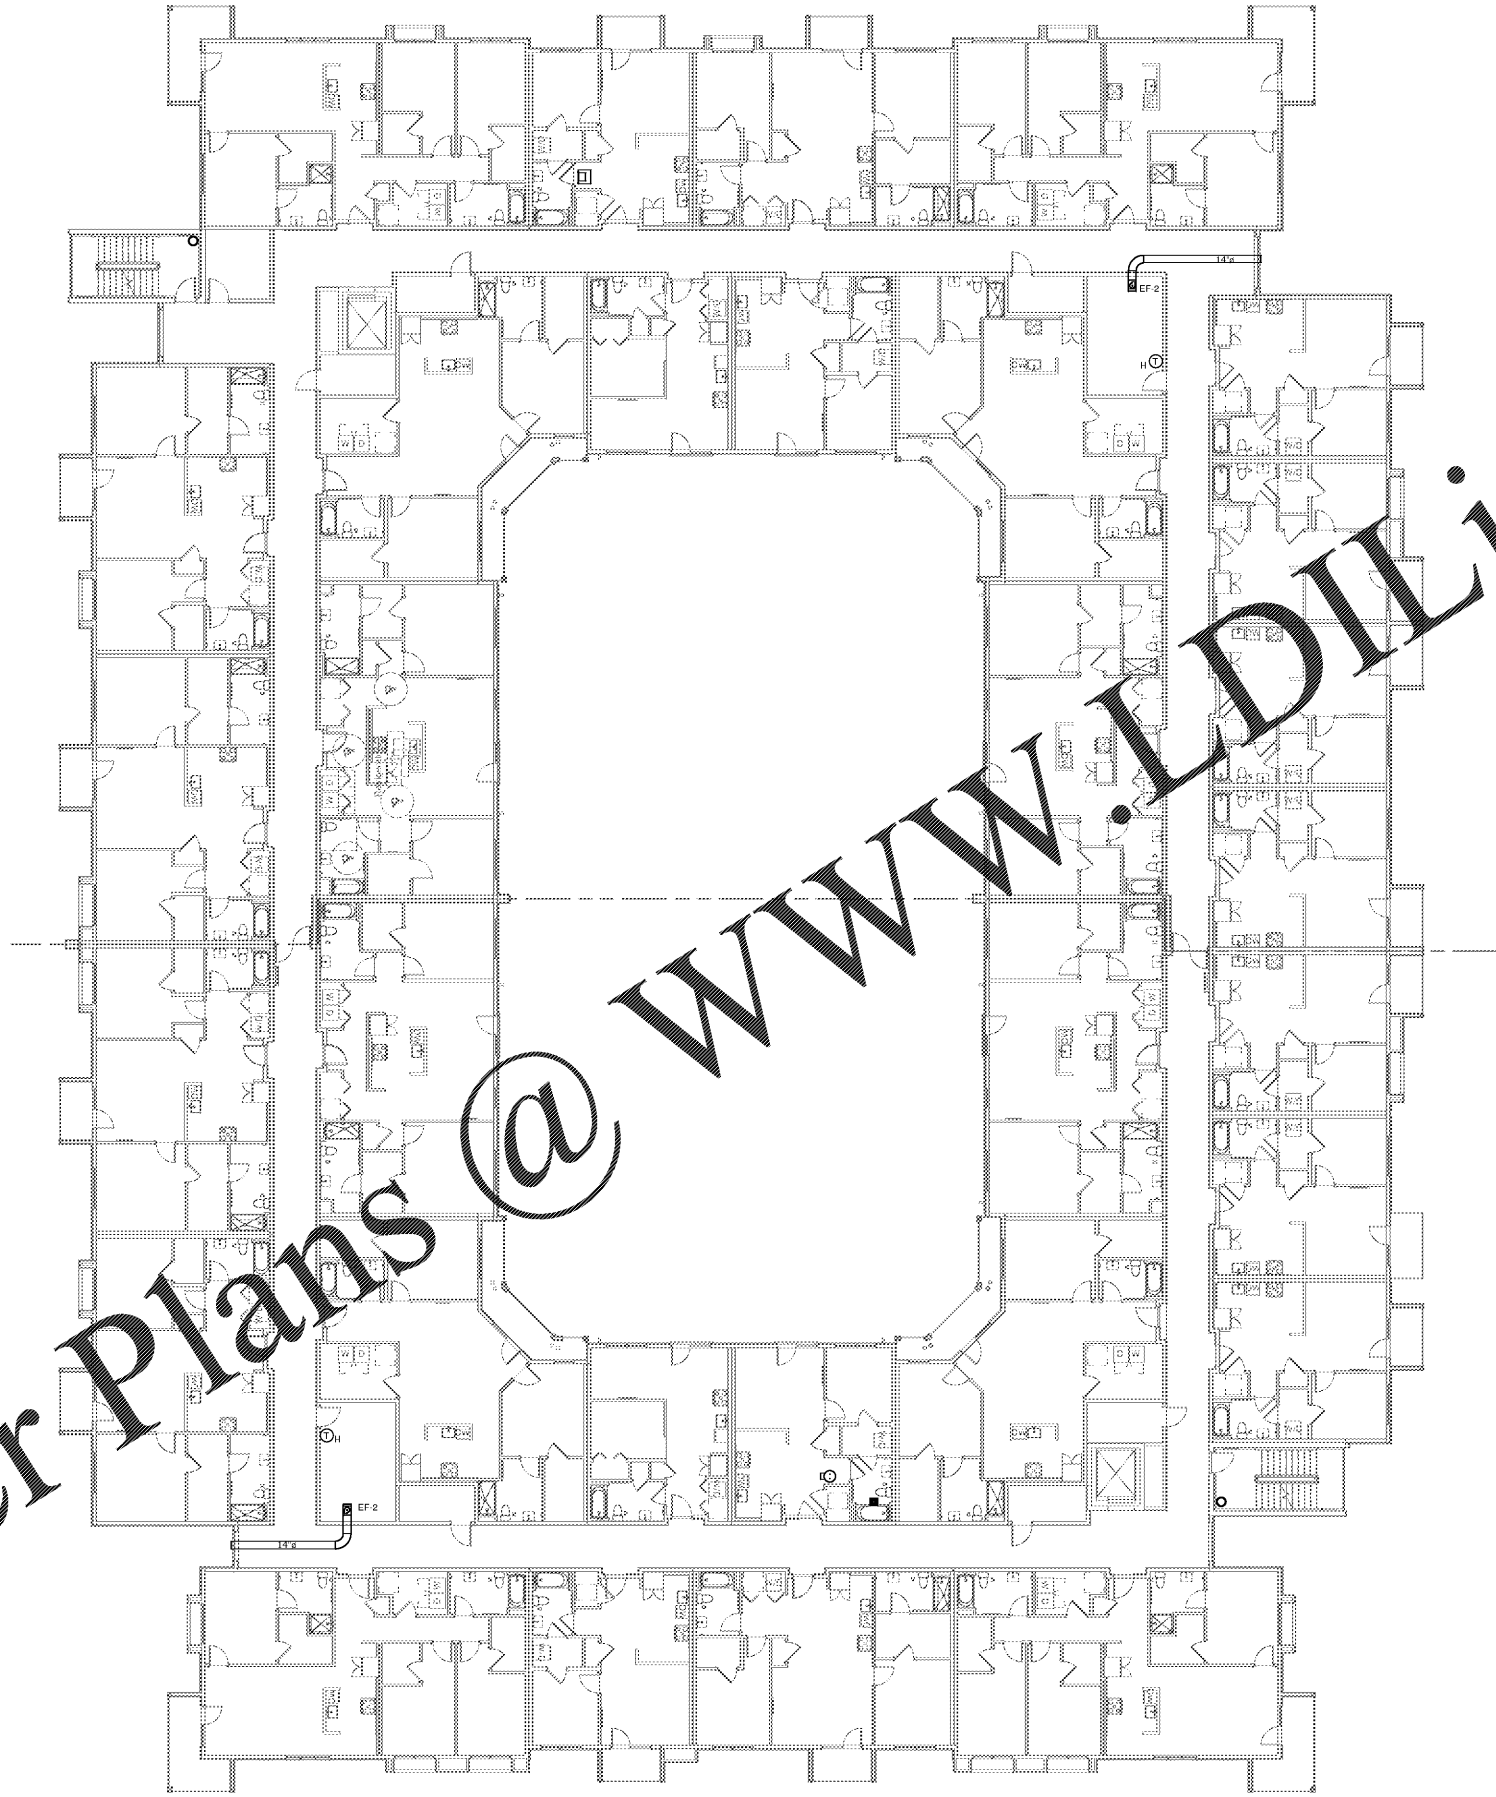

GENERAL NOTES  
a. SEE ENLARGED PLANS FOR HVAC UNIT LAYOUTS

M102

PROJECT NO.	DATE	DESIGNER	CHECKED
054-15010	20/04/07	LDI	

Revision Schedule	
No.	Description

NOV 03, 2005

PROJECT NAME  
**ROCKLEDGE MULTI-FAMILY**  
220 Baron Boulevard  
Rockledge, FL 32955

SHEET TITLE  
**MECHANICAL SECOND FLOOR**

CLIENT NAME



1925 Prospect Ave.  
Orlando, FL 32814  
P (407) 661-9100  
F (407) 661-9101  
www.o.p.e.com

GMP PRICING SET