


Order Plans @ WWW.LDILine.com

MECHANICAL FLOOR 3
3/32" = 1'-0"

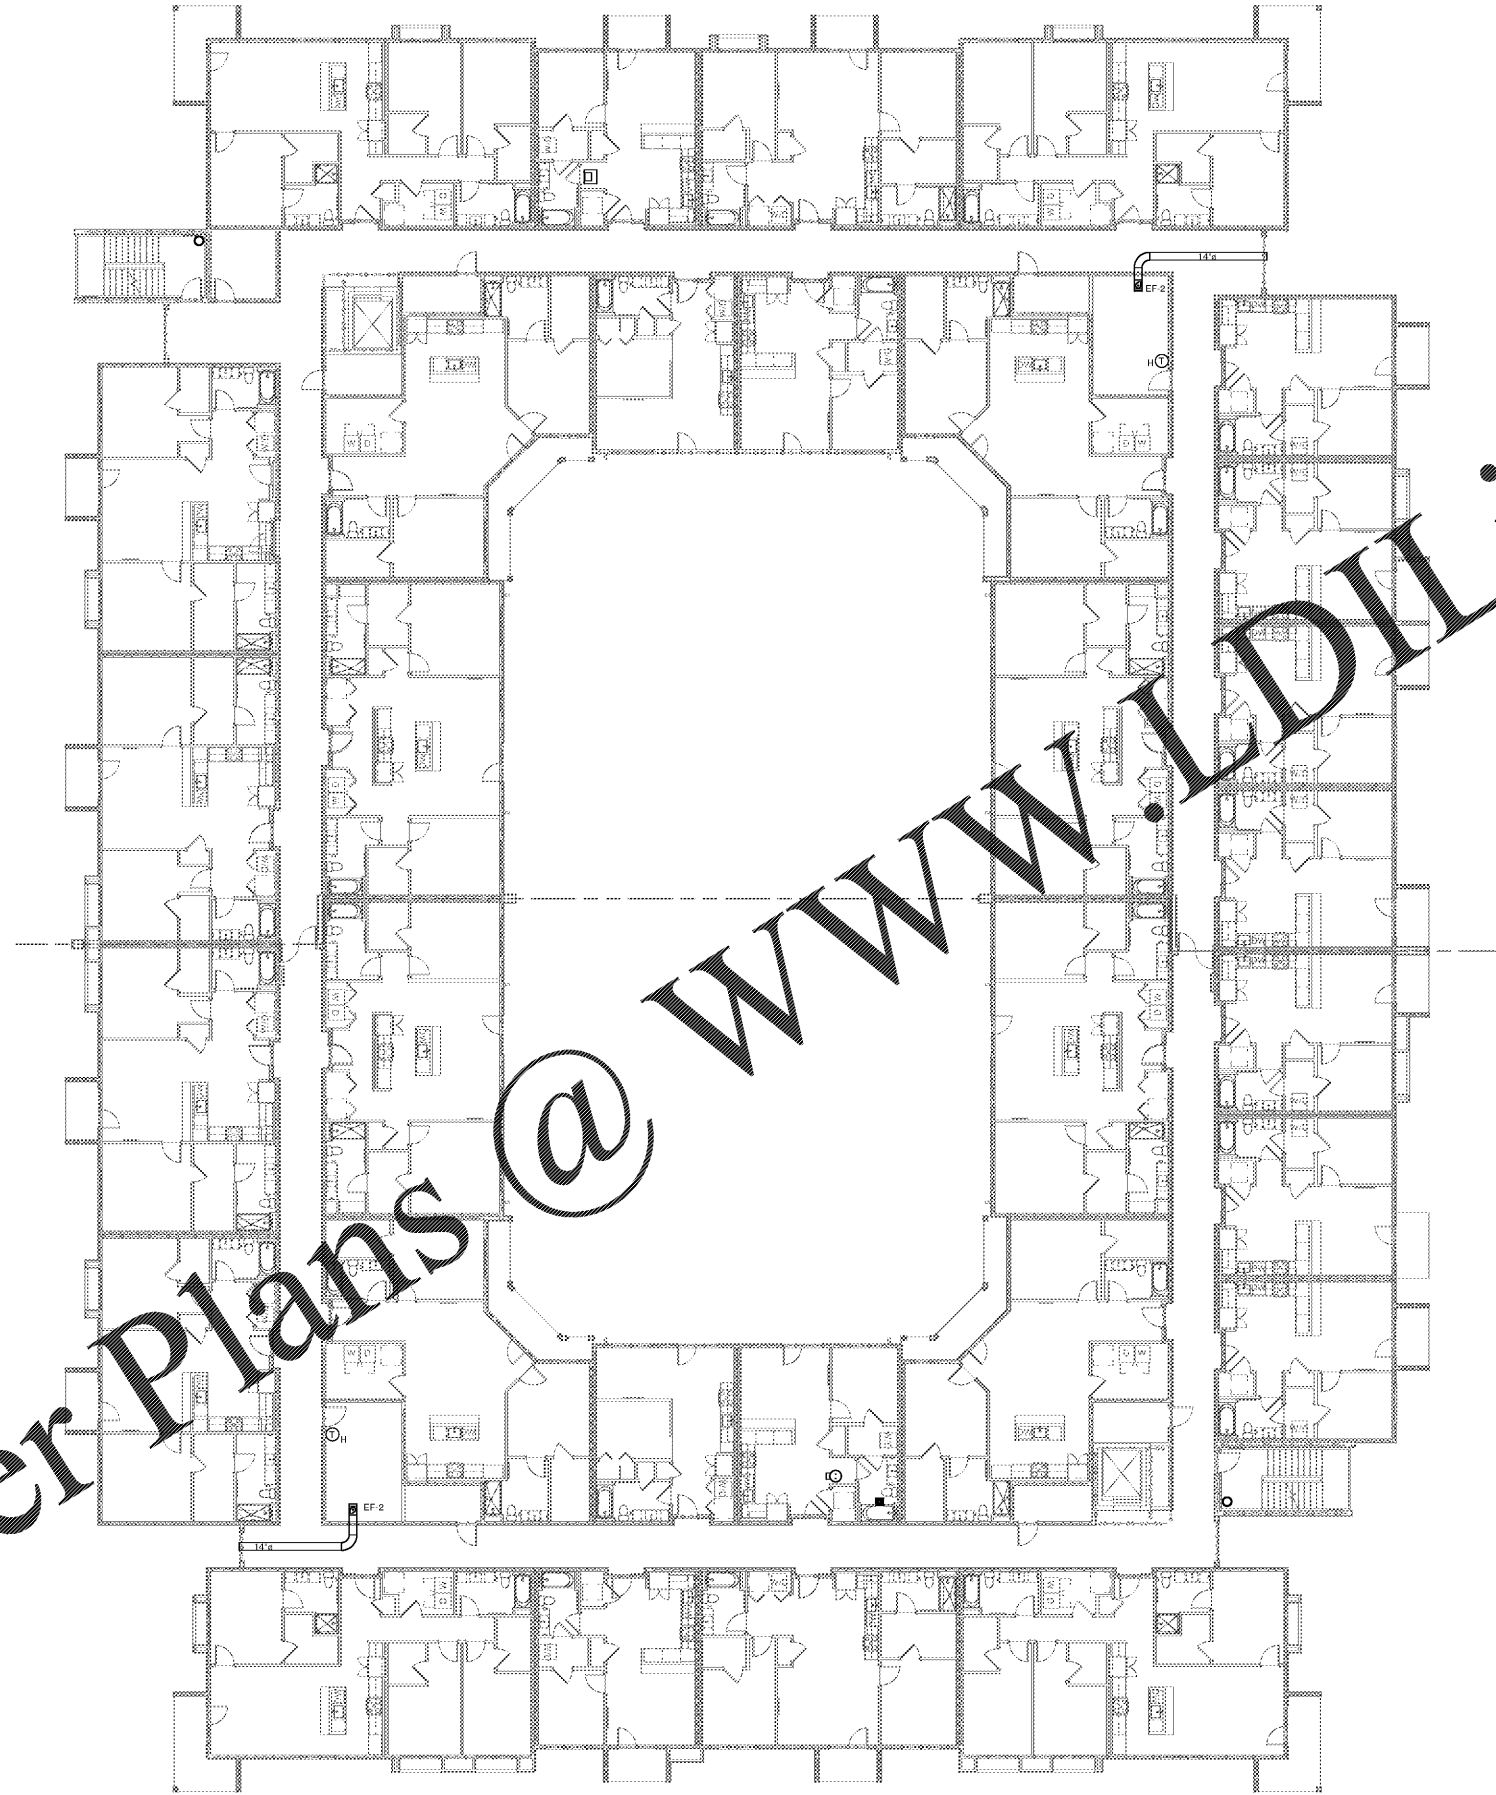

GENERAL NOTES
a. SEE ENLARGED PLANS FOR HVAC UNIT LAYOUTS

M103

PROJECT NO.	054-15/010
DATE	20/08/07
DRAWN	RAJ
CHECKED	

Revision Schedule		
No.	Description	Date

NOV 03, 2005

PROJECT NAME
ROCKLEDGE MULTI-FAMILY
220 Baron Boulevard
Rockledge, FL 32955

SHEET TITLE
MECHANICAL THIRD FLOOR

CLIENT NAME



OHM
ARCHITECTS ENGINEERS PLANNERS



1925 Prospect Ave.
Orlando, FL 32814
P (407) 661-9100
F (407) 661-9101
www.c.p.e.com

GMP PRICING SET