


Order Plans @

WWW.LDILine.com

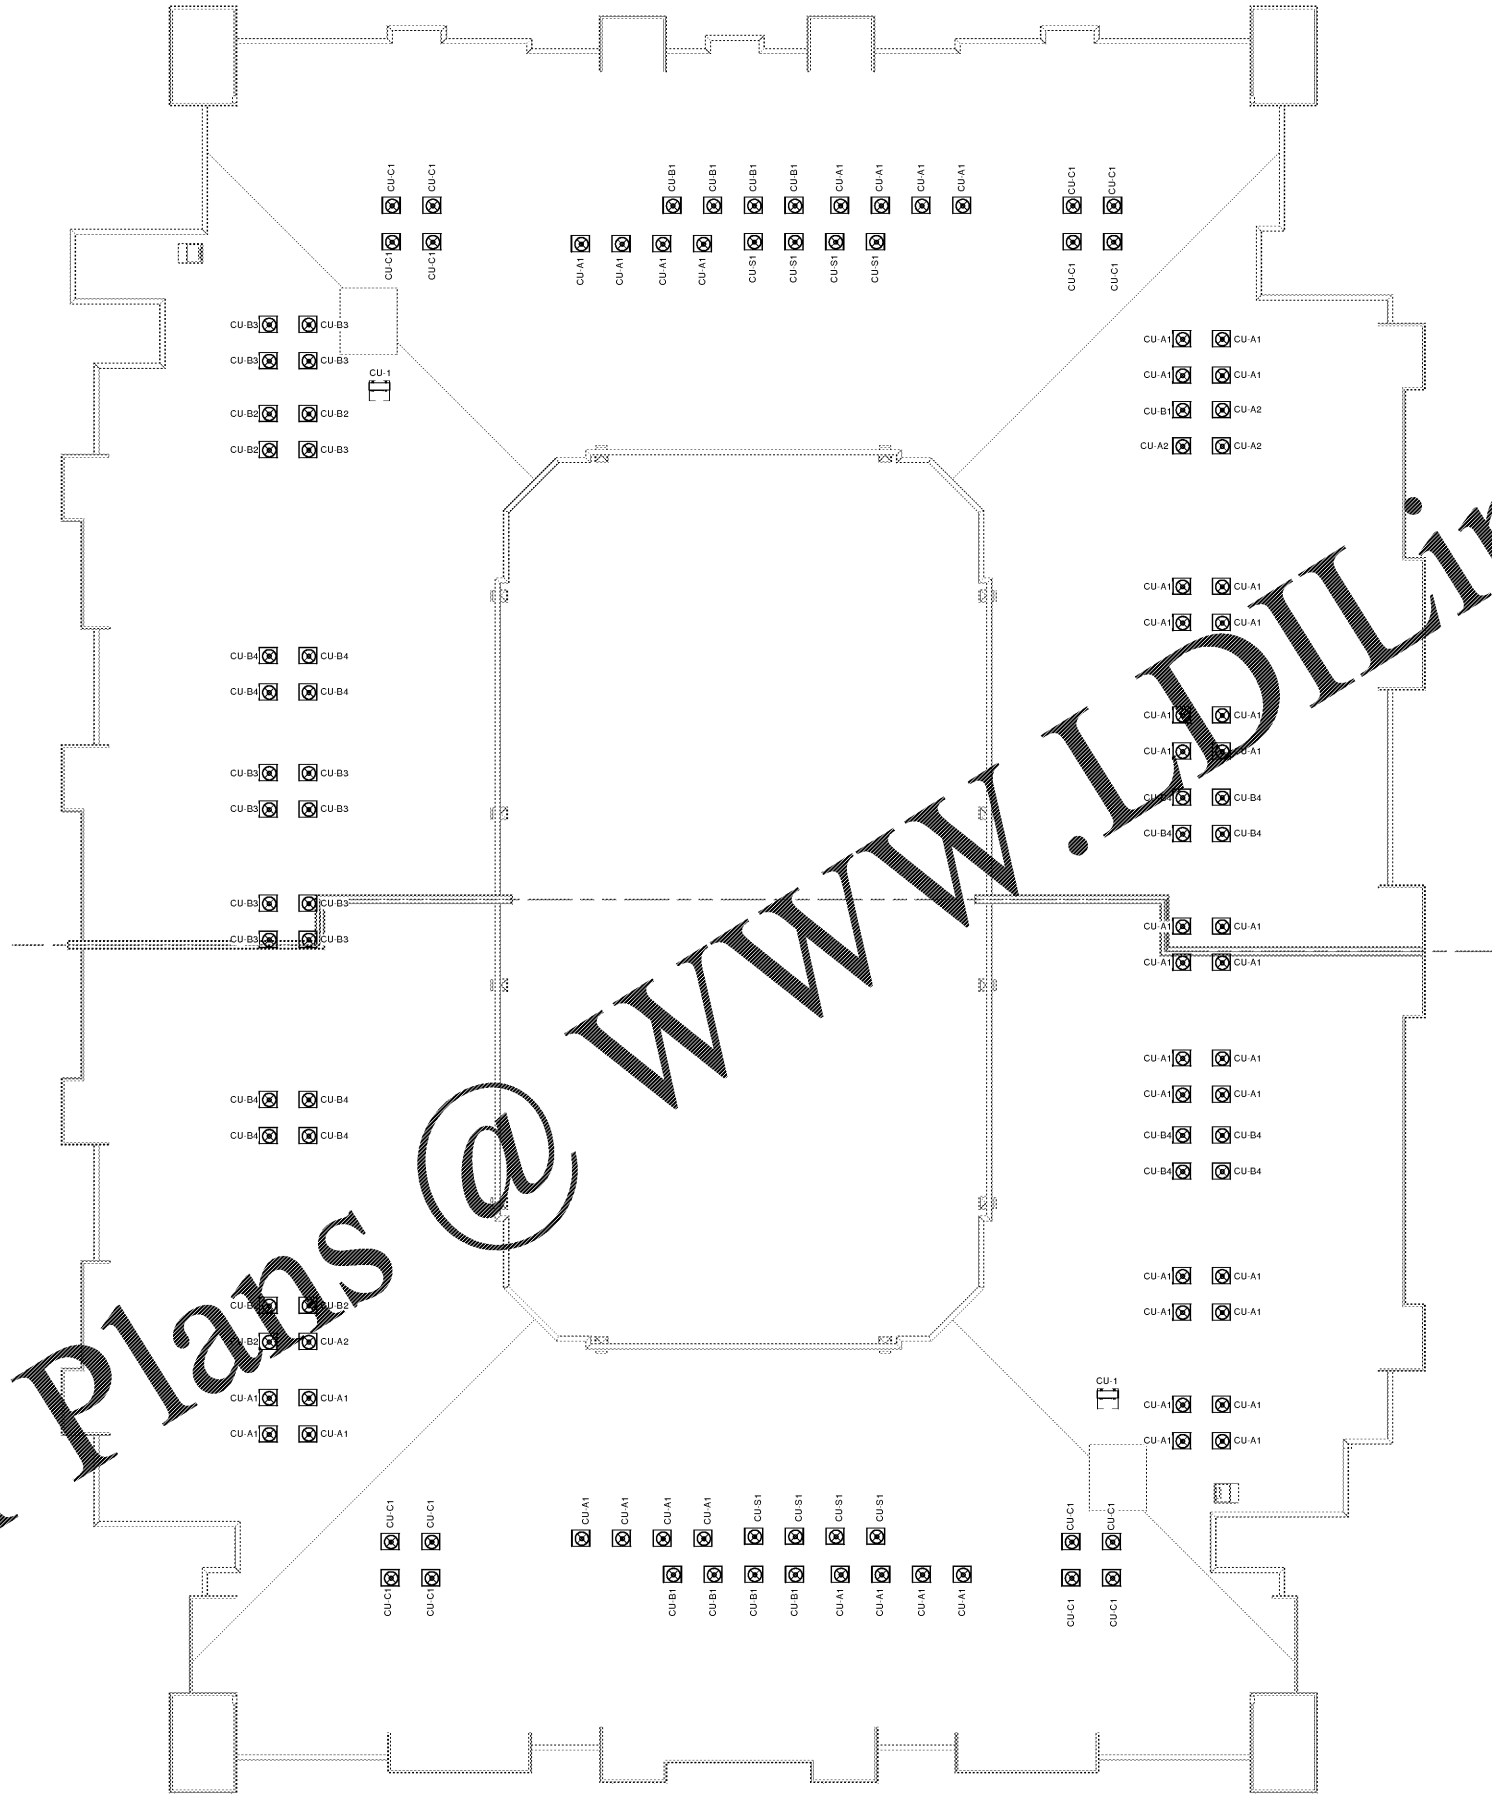

1 MECHANICAL ROOF PLAN
3/32" = 1'-0"

Revision Schedule	
No.	Description

PROJECT NO. 054-15010	DATE 20/08/07	DRWING RUF	CHECKED
--------------------------	------------------	---------------	-------------

M105

PROJECT NAME ROCKLEDGE MULTI-FAMILY 220 Baron Boulevard Rockledge, FL 32955	CLIENT NAME
--	-----------------

PROJECT TITLE MECHANICAL ROOF PLAN	DATE NOV 02, 2005
---------------------------------------	----------------------



Colucci & Peterson
Architects Engineers Planners

1925 Prospect Ave.
Orlando, FL 32814
P (407) 661-9100
F (407) 661-9101
www.c&p.com

GMP PRICING SET