


Order Plans @ www.LDLine.com

① WATER FLOOR 1
3/32" = 1'-0"

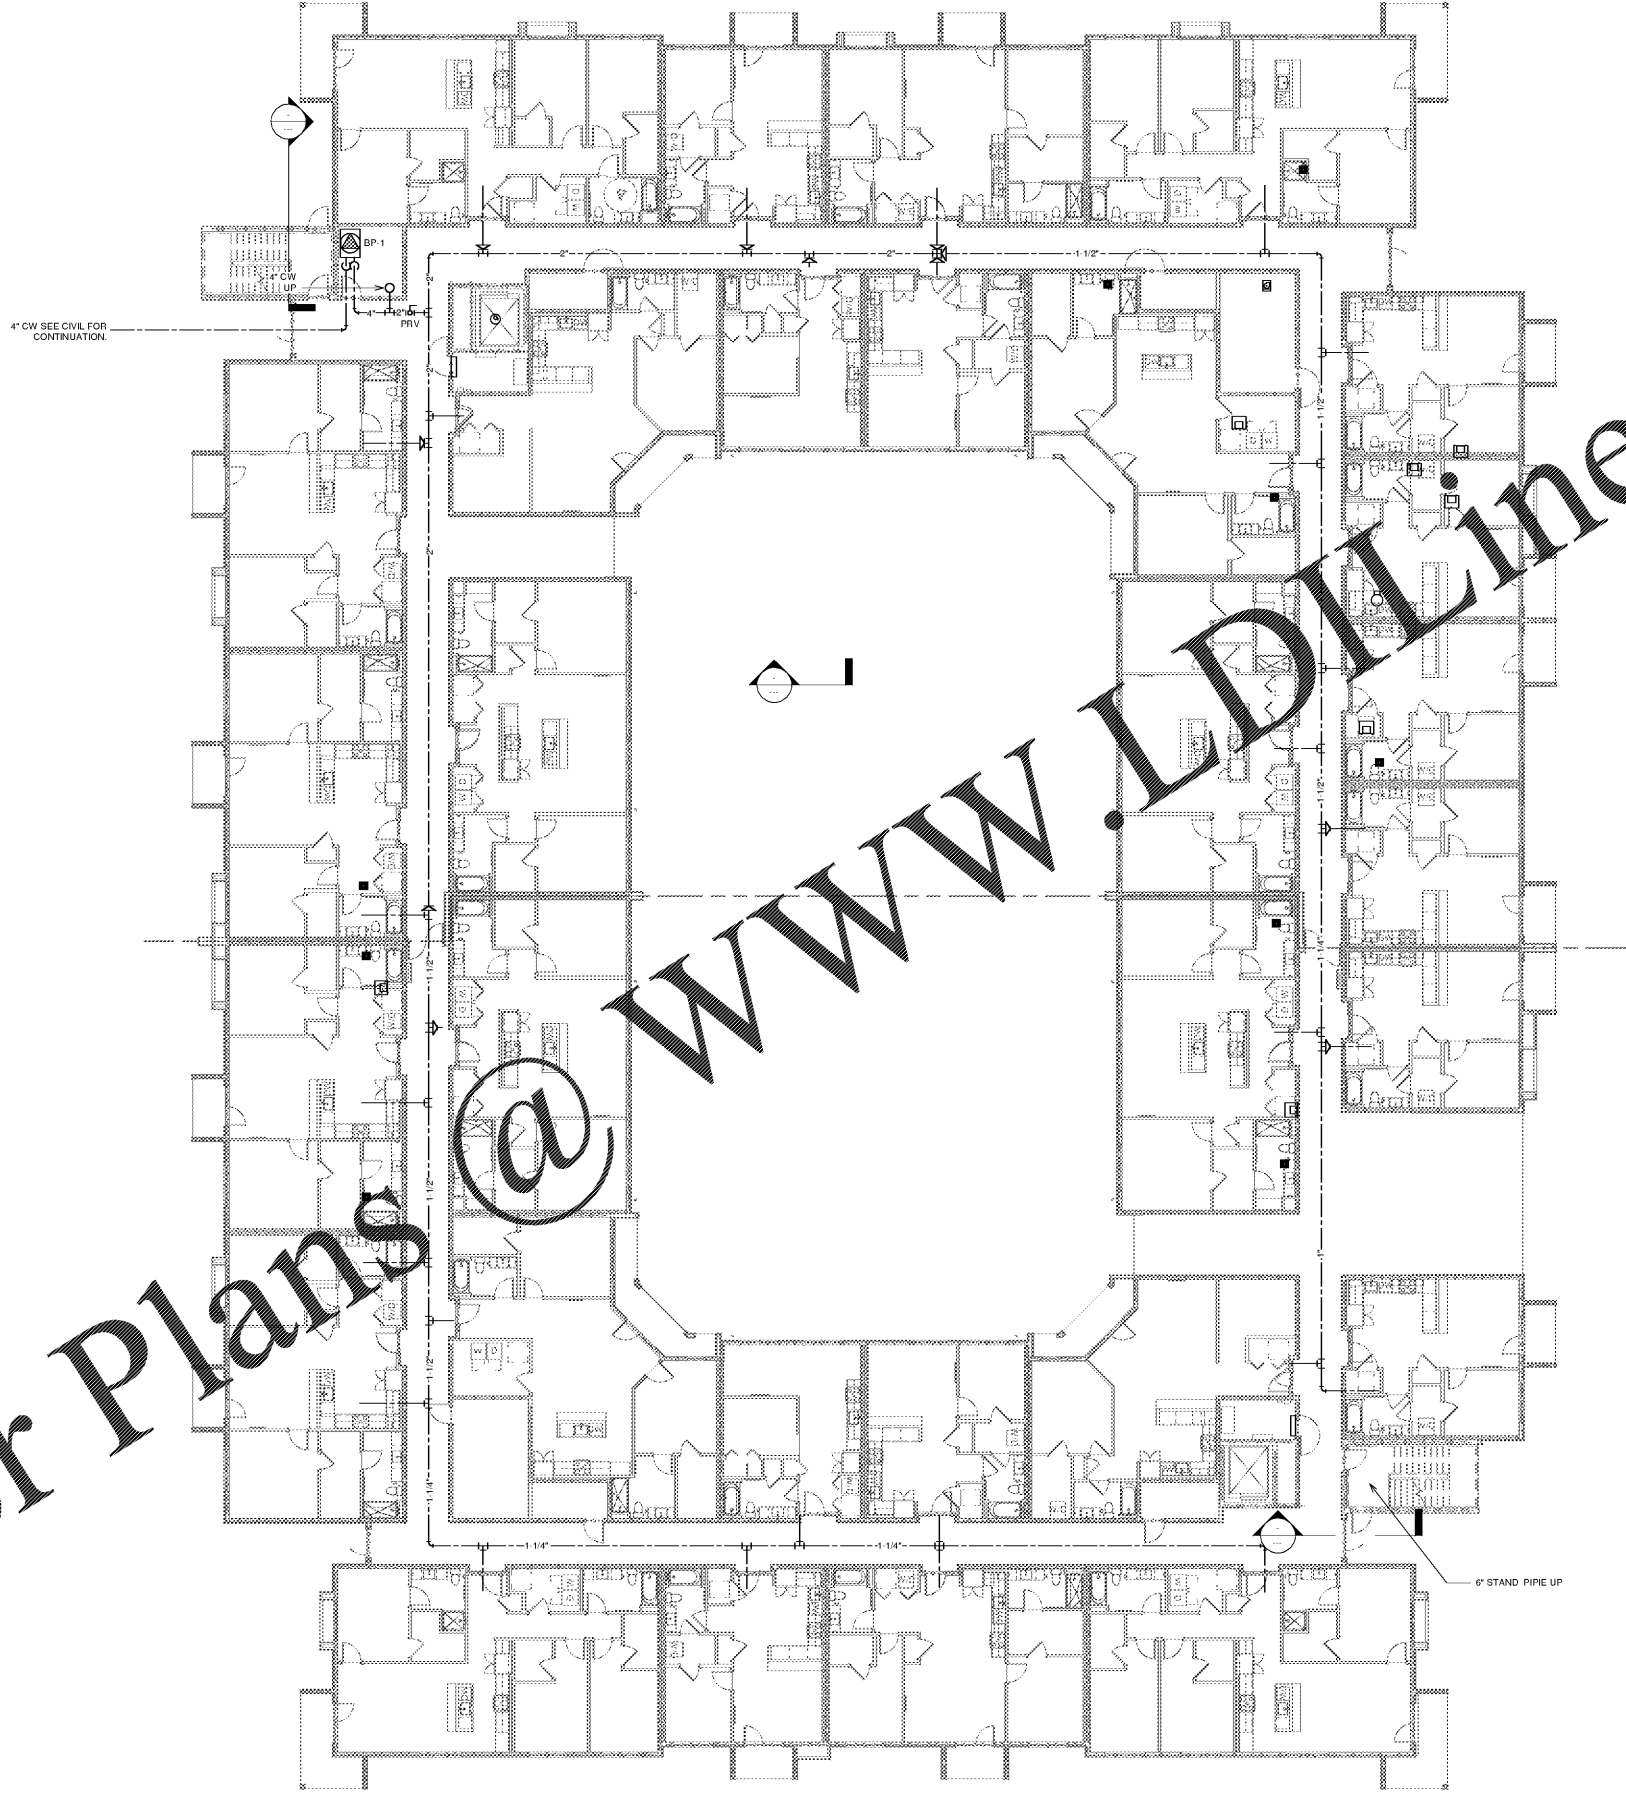

Revision Schedule	
No.	Description

PROJECT NO. 0540150010	DATE 20/08/07	DESIGNED BY [Name]	CHECKED BY [Name]
---------------------------	------------------	-----------------------	----------------------

NOV 02, 2005

PROJECT NAME
ROCKLEDGE MULTI-FAMILY
220 Barron Boulevard
Rockledge, FL 32955

CLIENT NAME

SHEET TITLE
PLUMBING FIRST FLOOR WATER PIPING



1925 Prospect Ave.
Orlando, FL 32814
P (407) 661-9100
F (407) 661-9101
www.c-p.com