


① WATER FLOOR 2
3/32" = 1'-0"

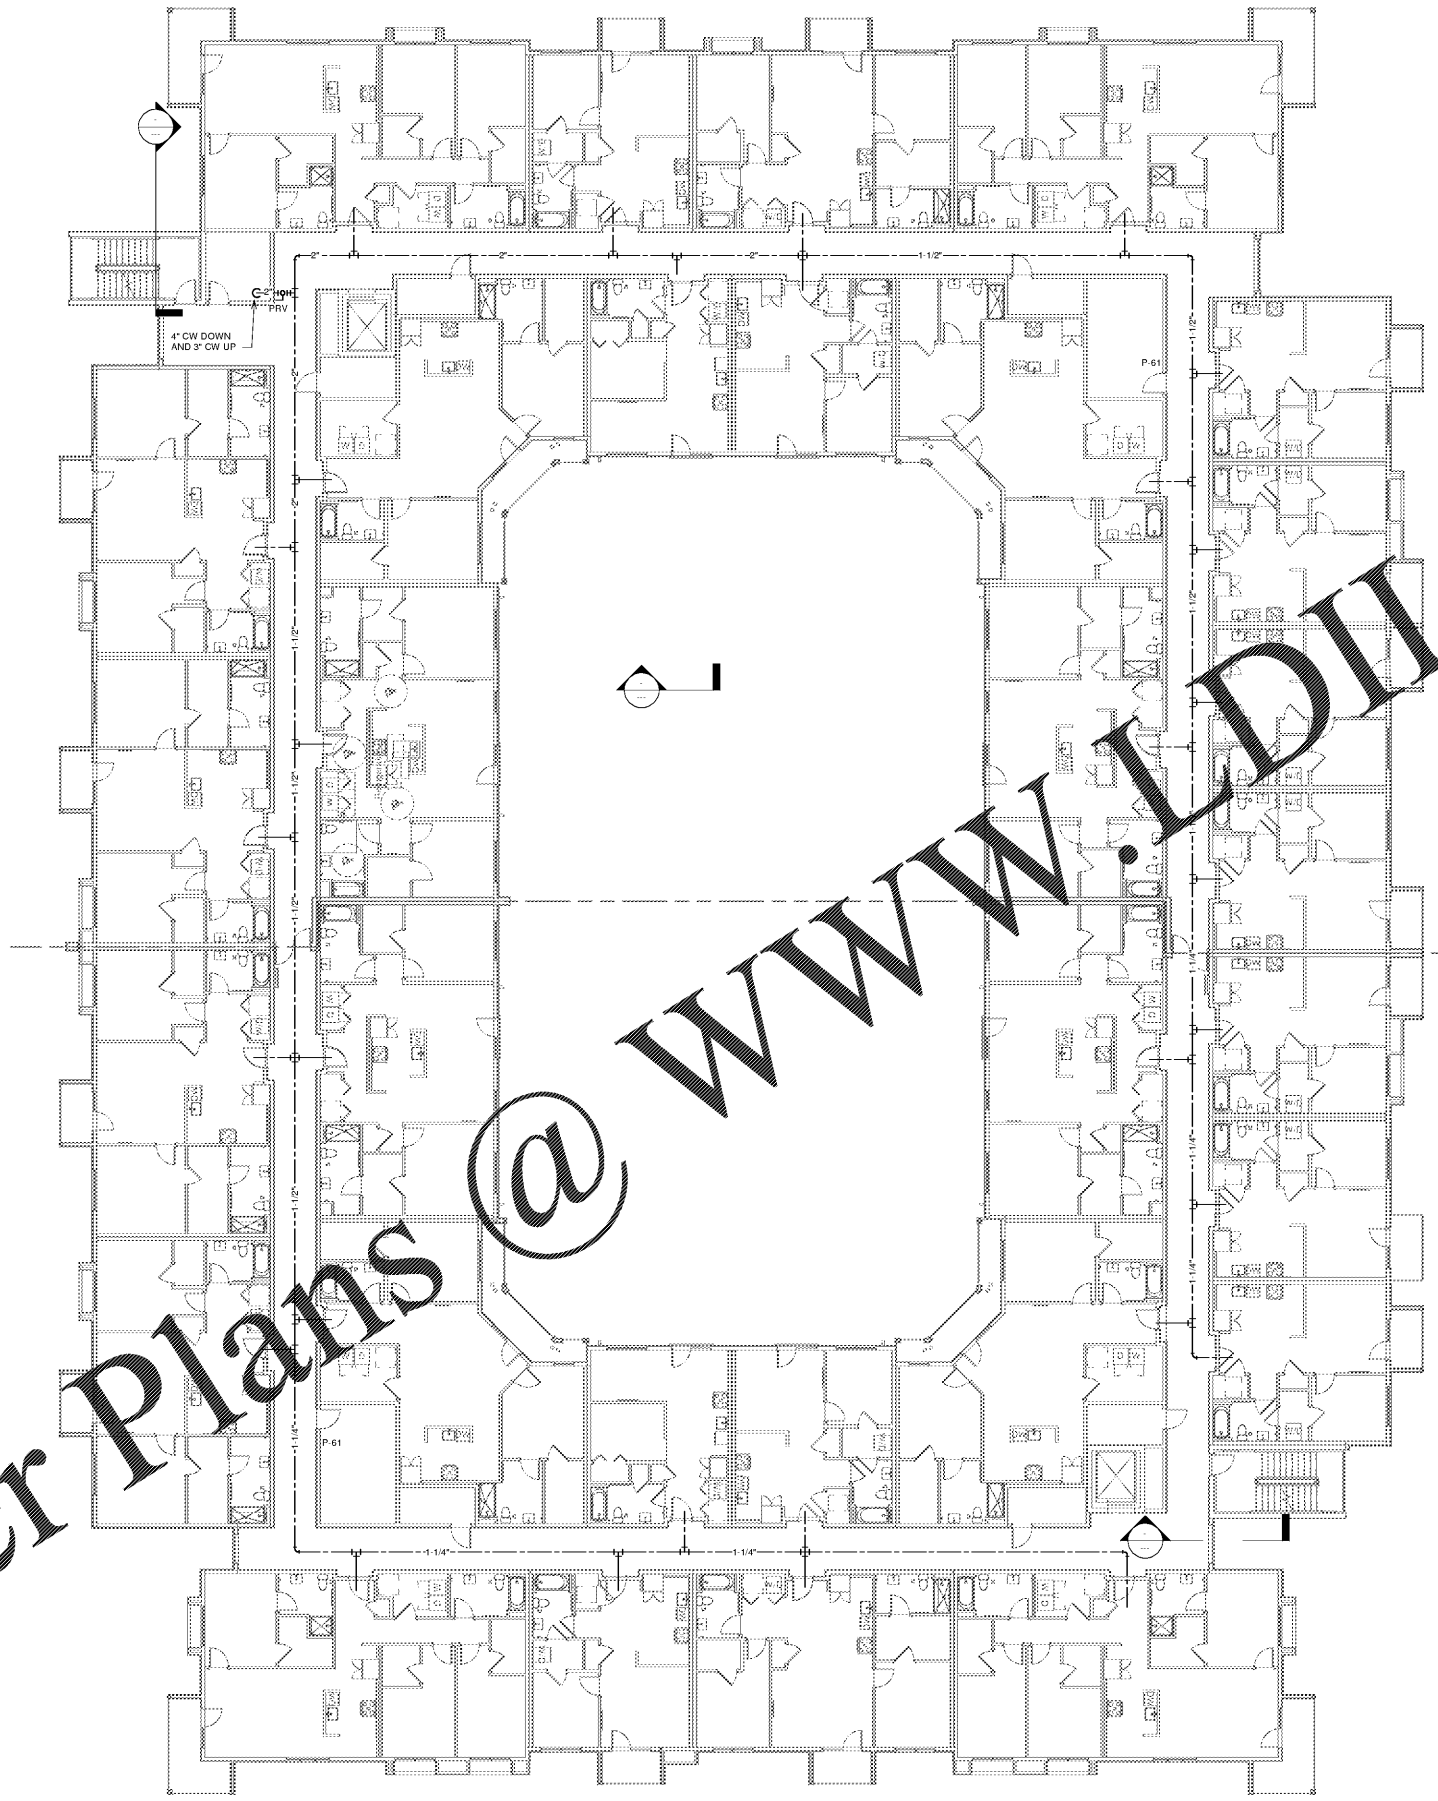

Order Plans @ www.LDILine.com



PROJECT NO.
054015010
DATE
20/04/07
DRAWN
RUF
CHECKED
Checker

| Revision Schedule | | |
|-------------------|-------------|------|
| No. | Description | Date |
| | | |

NOV 02, 2005

PROJECT NAME
ROCKLEDGE MULTI-FAMILY
220 Barron Boulevard
Rockledge, FL 32955

CLIENT NAME

PLUMBING SECOND FLOOR WATER PIPING

P102

GMP PRICING SET



Colucci & Peterson
Architects Engineers Planners

1925 Prospect Ave.
Orlando, FL 32814
P (407) 661-9100
F (407) 661-9101
www.c-p.com