


① WATER FLOOR 3
3/32" = 1'-0"

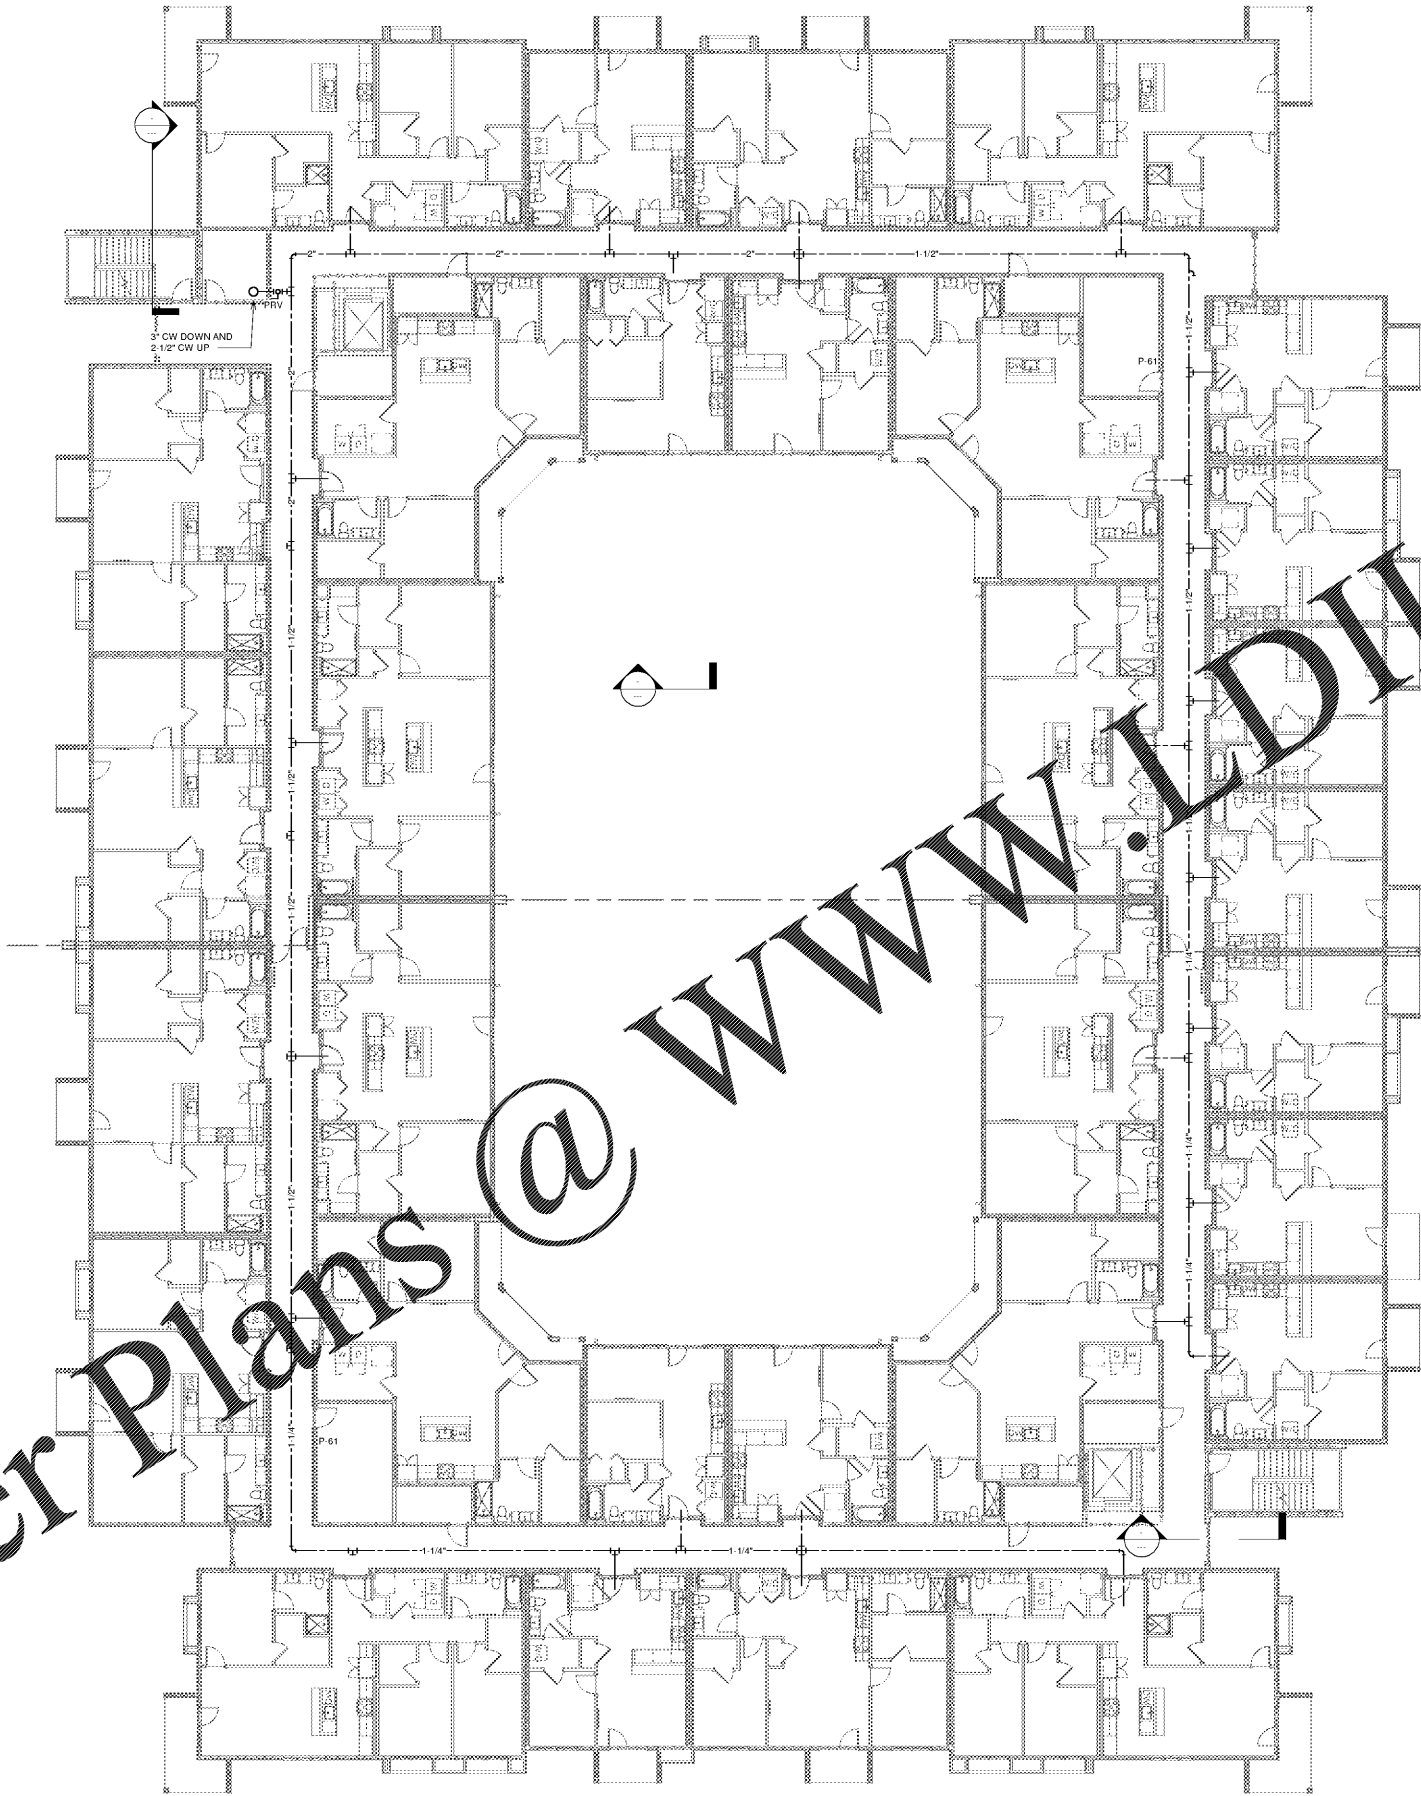

Order Plans @ WWW.LDILine.com

Revision Schedule	
No.	Description

PROJECT NO. 0540150010
DATE 20/08/07
DRAWN
CHECKED

PROJECT NAME ROCKLEDGE MULTI-FAMILY 220 Barron Boulevard Rockledge, FL 32955	CLIENT NAME
--	-------------

SHEET TITLE
PLUMBING THIRD FLOOR WATER PIPING

NOV 03, 2005



Colucci & Peterson
Architects Engineers Planners

1925 Prospect Ave.
Orlando, FL 32814
P (407) 661-9100
F (407) 661-9101
www.c&p.com