


① WATER FLOOR 4
3/32" = 1'-0"

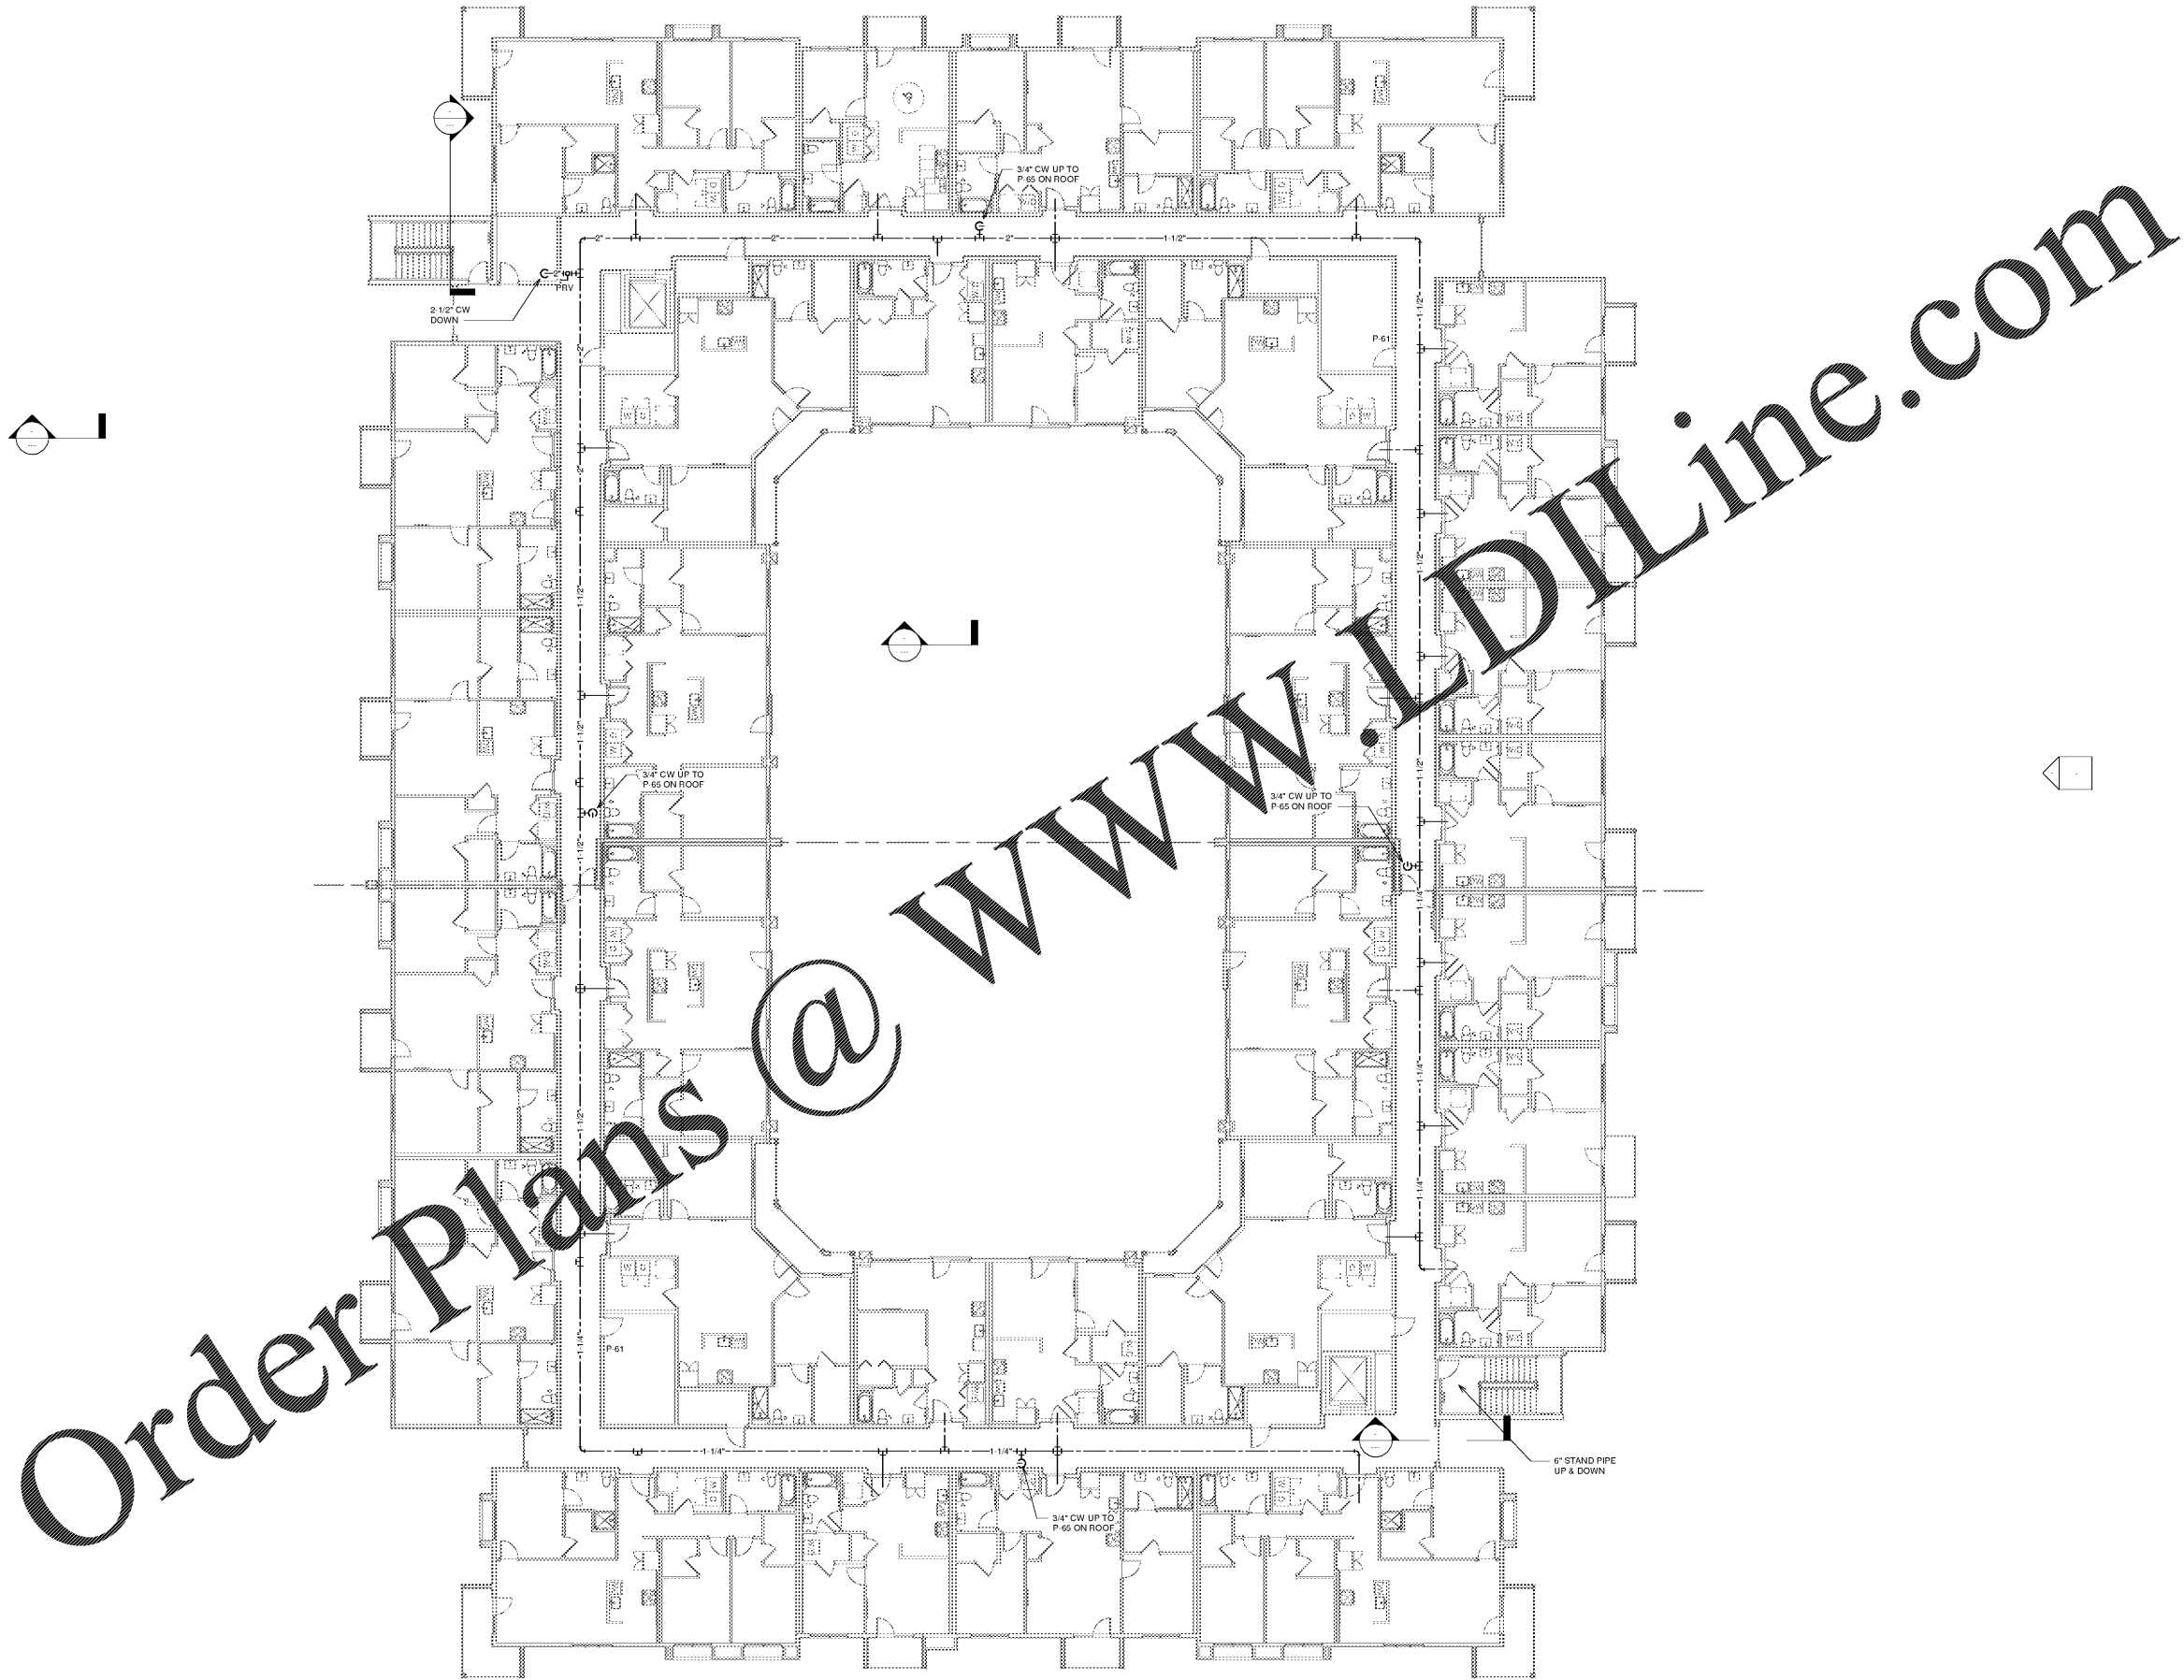

Order Plans @ www.LDILine.com

Revision Schedule	
No.	Description

PROJECT NO. 054015010	DATE 20/04/07	DRAWN [Signature]	CHECKED [Signature]
--------------------------	------------------	----------------------	------------------------

PROJECT NAME ROCKLEDGE MULTI-FAMILY 220 Baron Boulevard Rockledge, FL 32955	CLIENT NAME [Blank]
--	------------------------

SHEET TITLE PLUMBING FOURTH FLOOR WATER PIPING

PROJECT NO. 054015010	DATE 20/04/07	DRAWN [Signature]	CHECKED [Signature]
--------------------------	------------------	----------------------	------------------------

PROJECT NAME ROCKLEDGE MULTI-FAMILY 220 Baron Boulevard Rockledge, FL 32955	CLIENT NAME [Blank]
--	------------------------

SHEET TITLE PLUMBING FOURTH FLOOR WATER PIPING



1925 Prospect Ave.
Orlando, FL 32814
P (407) 661-9100
F (407) 661-9101
www.c-p.com

GMP PRICING SET

P104

ALL RIGHTS RESERVED. NO PART OF THIS DOCUMENT MAY BE REPRODUCED OR TRANSMITTED IN ANY FORM OR BY ANY MEANS, ELECTRONIC OR MECHANICAL, WITHOUT PERMISSION IN WRITING FROM THE ARCHITECT. THE ARCHITECT'S LIABILITY IS LIMITED TO THE PROFESSIONAL SERVICES PROVIDED HEREIN. THE ARCHITECT DOES NOT WARRANT THE ACCURACY OF THE INFORMATION PROVIDED HEREIN. THE ARCHITECT'S LIABILITY IS LIMITED TO THE PROFESSIONAL SERVICES PROVIDED HEREIN. THE ARCHITECT DOES NOT WARRANT THE ACCURACY OF THE INFORMATION PROVIDED HEREIN.