


Order Plans @ [www.LDLine.com](http://www.LDLine.com)

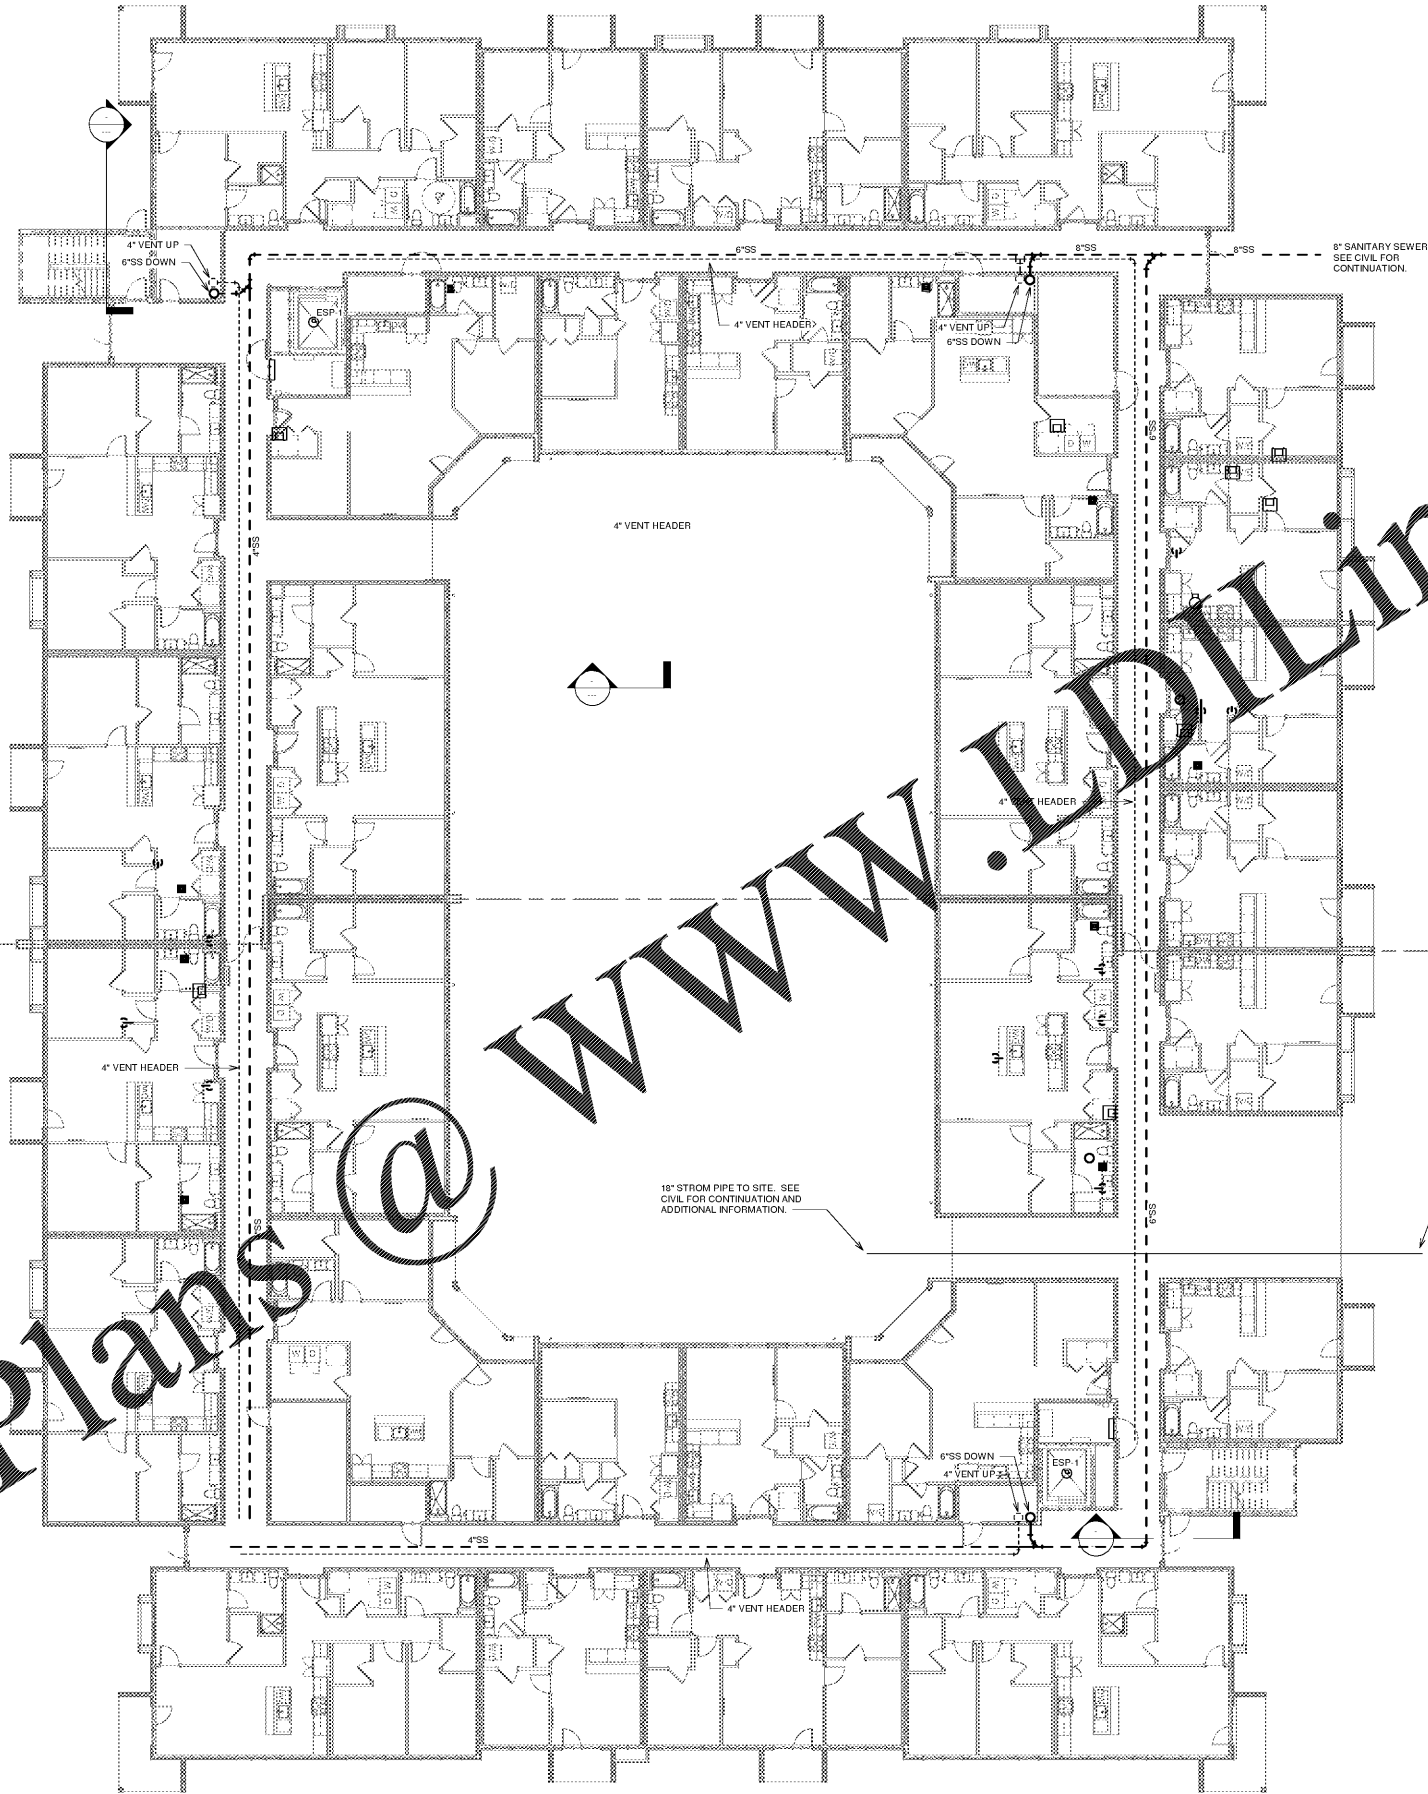

1 SANITARY SEWER FLOOR 1  
3/32" = 1'-0"

<p>PROJECT NO. 0540150010 DATE 20/08/07 DRAWN [Name] CHECKED [Name]</p>		<p>Revision Schedule</p> <table border="1"> <thead> <tr> <th>No.</th> <th>Description</th> <th>Date</th> </tr> </thead> <tbody> <tr> <td> </td> <td> </td> <td> </td> </tr> </tbody> </table>		No.	Description	Date			
No.	Description	Date							
<p>PROJECT NAME <b>ROCKLEDGE MULTI-FAMILY</b> 220 Baron Boulevard Rockledge, FL 32955</p>		<p>CLIENT NAME</p>							
<p>SHEET TITLE <b>PLUMBING FIRST FLOOR WASTE PIPING</b></p>		<p>DATE NOV 02, 2015</p>							
<p>PROJECT ADDRESS</p>		<p>PROJECT PHONE</p>							
<p>PROJECT FAX</p>		<p>PROJECT EMAIL</p>							
<p>PROJECT WEBSITE</p>		<p>PROJECT CONTACT</p>							

1925 Prospect Ave.  
Orlando, FL 32814  
P (407) 661-9100  
F (407) 661-9101  
[www.rp.com](http://www.rp.com)

