


1 SANITARY SEWER FLOOR 2  
3/32" = 1'-0"

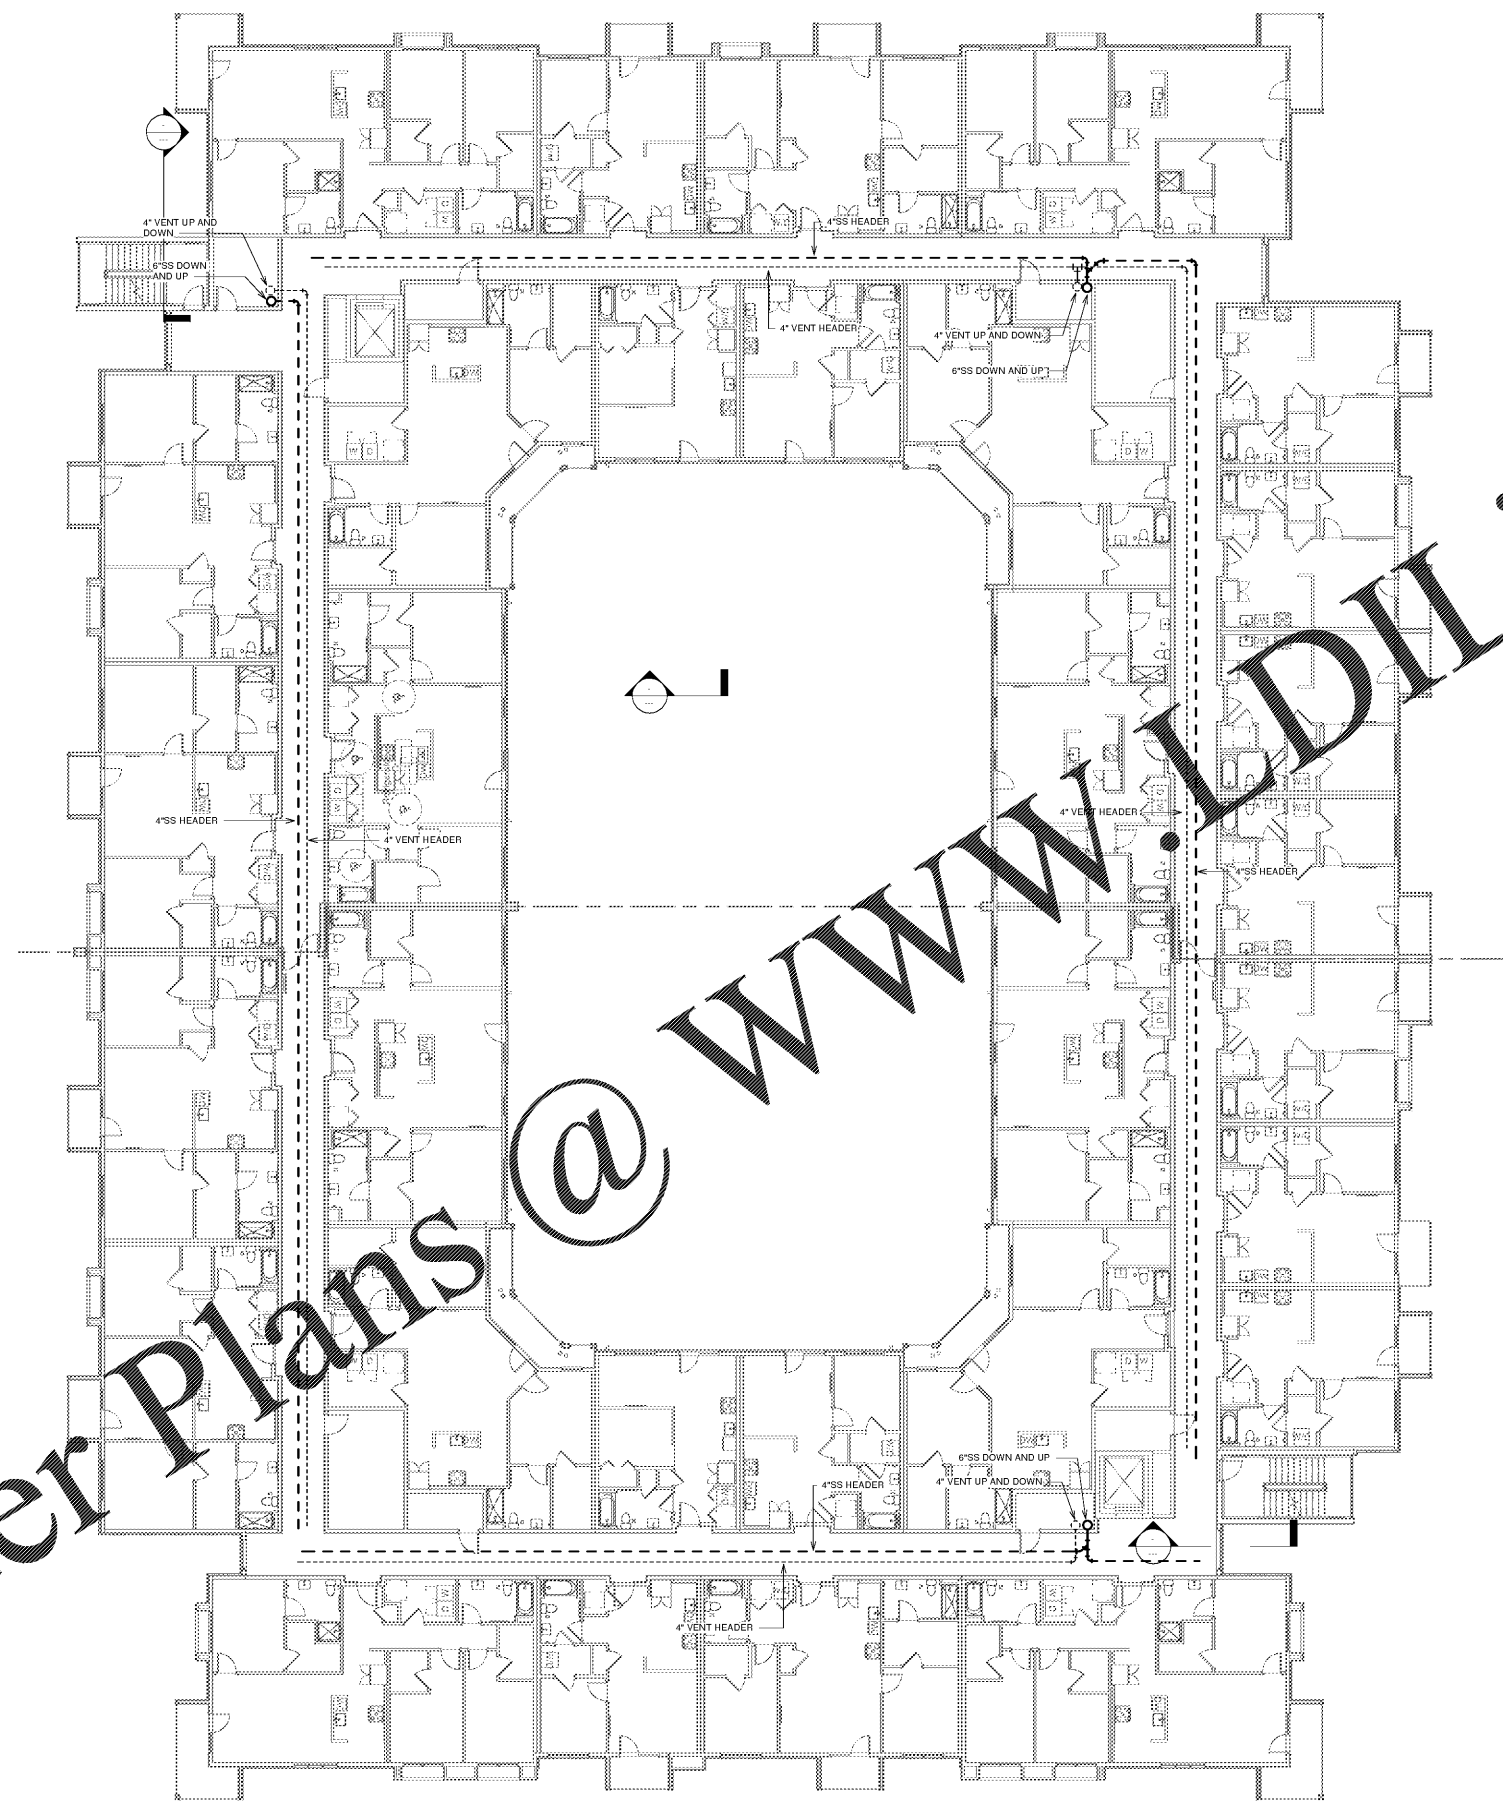

Order Plans @ [www.LDILine.com](http://www.LDILine.com)

| Revision Schedule |             |
|-------------------|-------------|
| No.               | Description |
|                   |             |
|                   |             |

|                           |                  |                         |                        |
|---------------------------|------------------|-------------------------|------------------------|
| PROJECT NO.<br>0540150010 | DATE<br>20/08/07 | DESIGNER<br>[Signature] | CHECKED<br>[Signature] |
|---------------------------|------------------|-------------------------|------------------------|

|  |                        |
|--|------------------------|
| PROJECT NAME<br>ROCKLEDGE MULTI-FAMILY<br>220 Baron Boulevard<br>Rockledge, FL 32955 | CLIENT NAME<br>[Blank] |
|--|------------------------|

|   |                      |
|---|----------------------|
| SHEET TITLE<br>PLUMBING SECOND FLOOR WASTE PIPING | DATE<br>NOV 03, 2005 |
|---|----------------------|

|                           |                      |
|---------------------------|----------------------|
| PROJECT NO.<br>0540150010 | DATE<br>NOV 03, 2005 |
|---------------------------|----------------------|



1925 Prospect Ave.  
Orlando, FL 32814  
P (407) 661-9100  
F (407) 661-9101  
[www.c-p.com](http://www.c-p.com)

GMP PRICING SET

P202