


1 SANITARY SEWER FLOOR 3
3/32" = 1'-0"

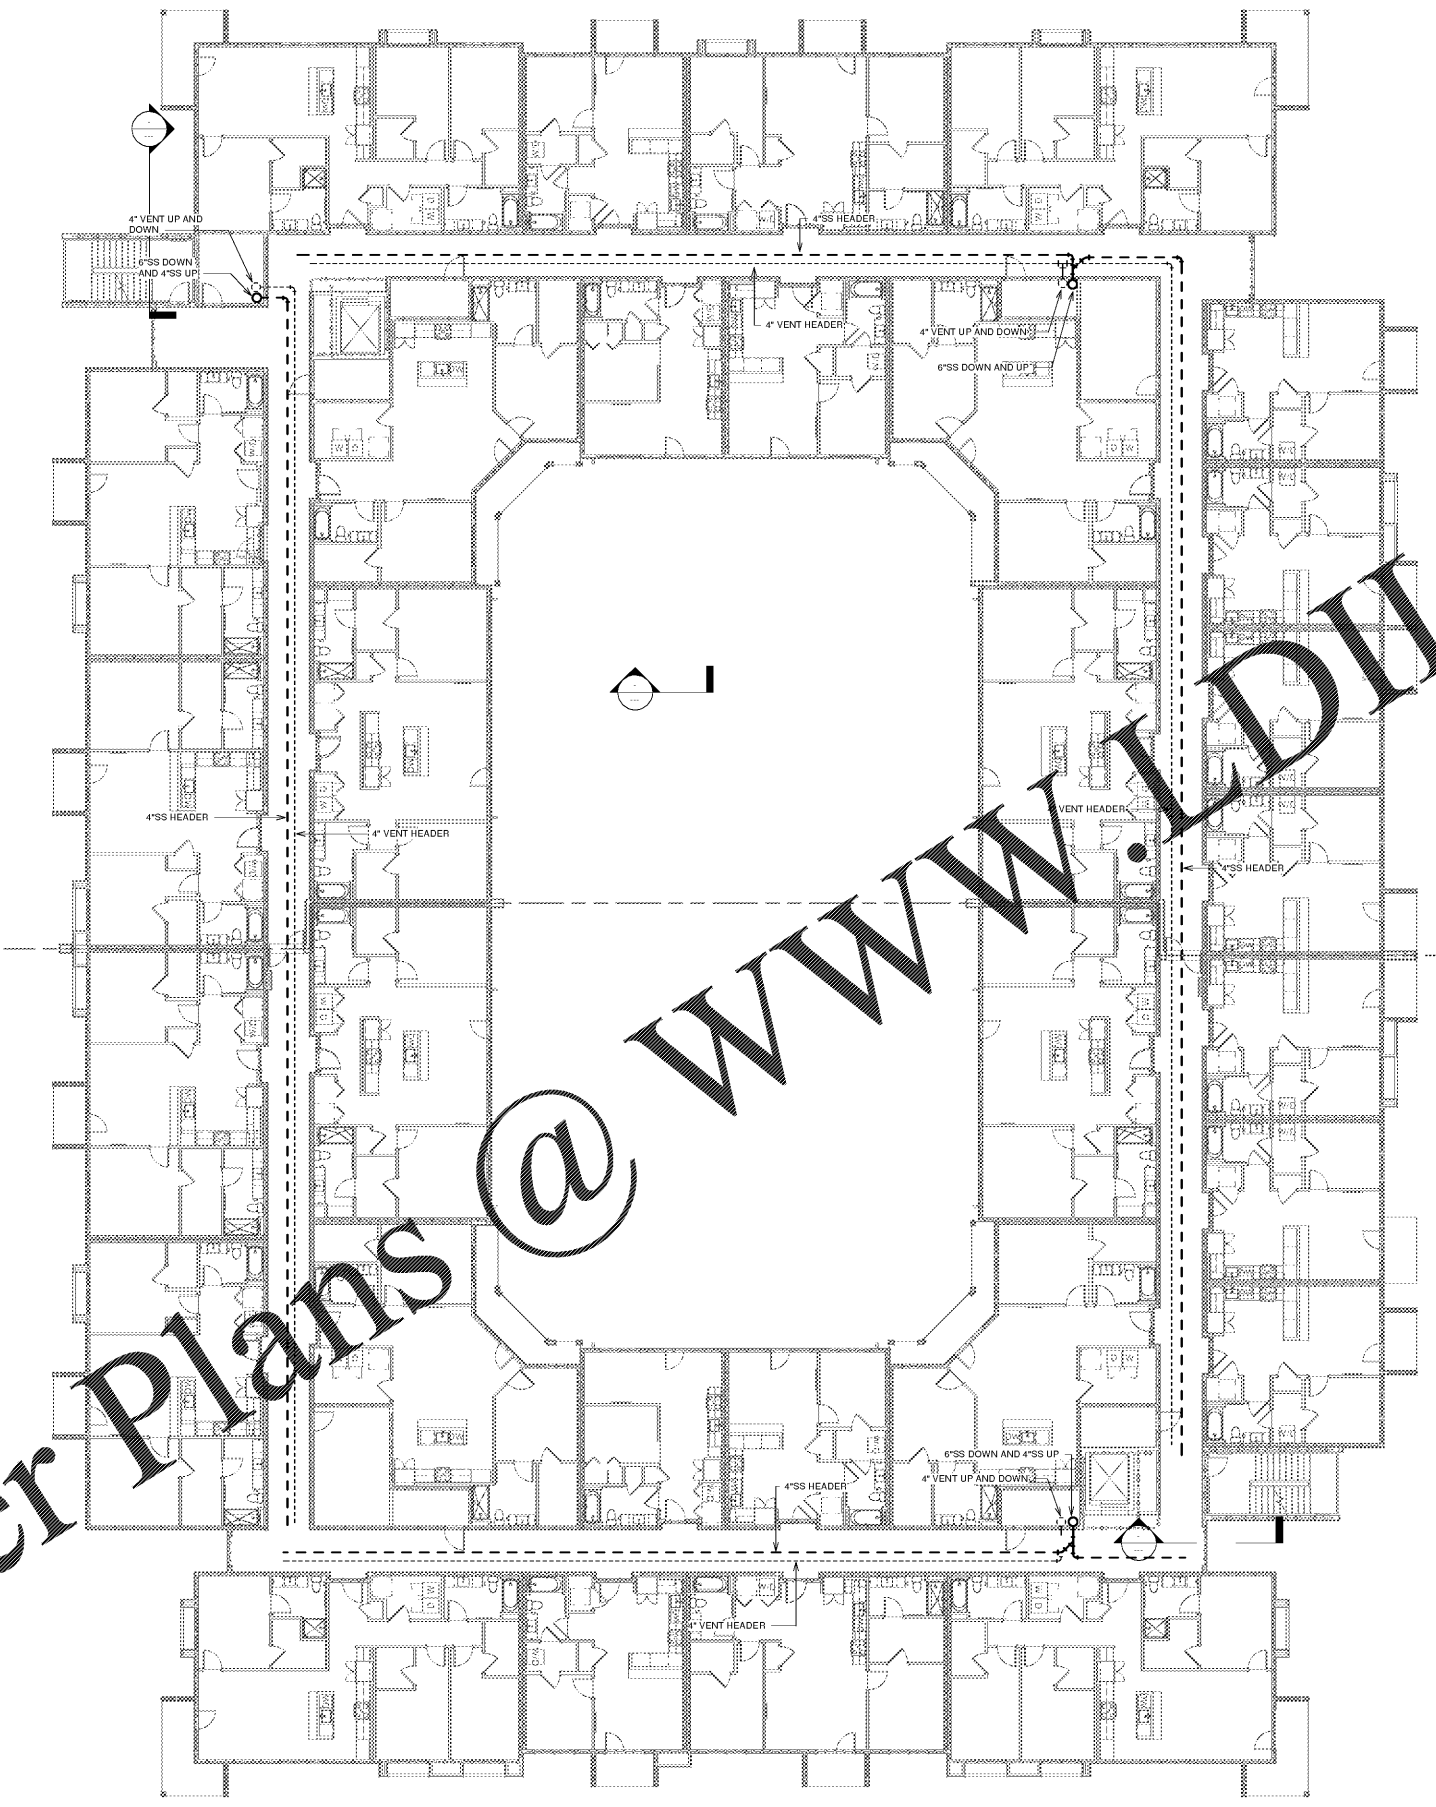

Order Plans @ www.LDILine.com

Revision Schedule	
No.	Description

PROJECT NO. 0540150010	DATE 20/08/07	DRAWN [Signature]	CHECKED [Signature]
---------------------------	------------------	----------------------	------------------------

PROJECT NAME ROCKLEDGE MULTI-FAMILY 220 Barron Boulevard Rockledge, FL 32955	CLIENT NAME
---	-----------------

SHEET TITLE PLUMBING THIRD FLOOR WASTE PIPING	NOV 03, 2015
--	--------------

PROJECT NO. 0540150010	DATE 20/08/07	DRAWN [Signature]	CHECKED [Signature]
---------------------------	------------------	----------------------	------------------------



1925 Prospect Ave.
Orlando, FL 32814
P (407) 661-9100
F (407) 661-9101
www.c-p.com

GMP PRICING SET

P203