


1 SANITARY SEWER FLOOR 4
3/32" = 1'-0"

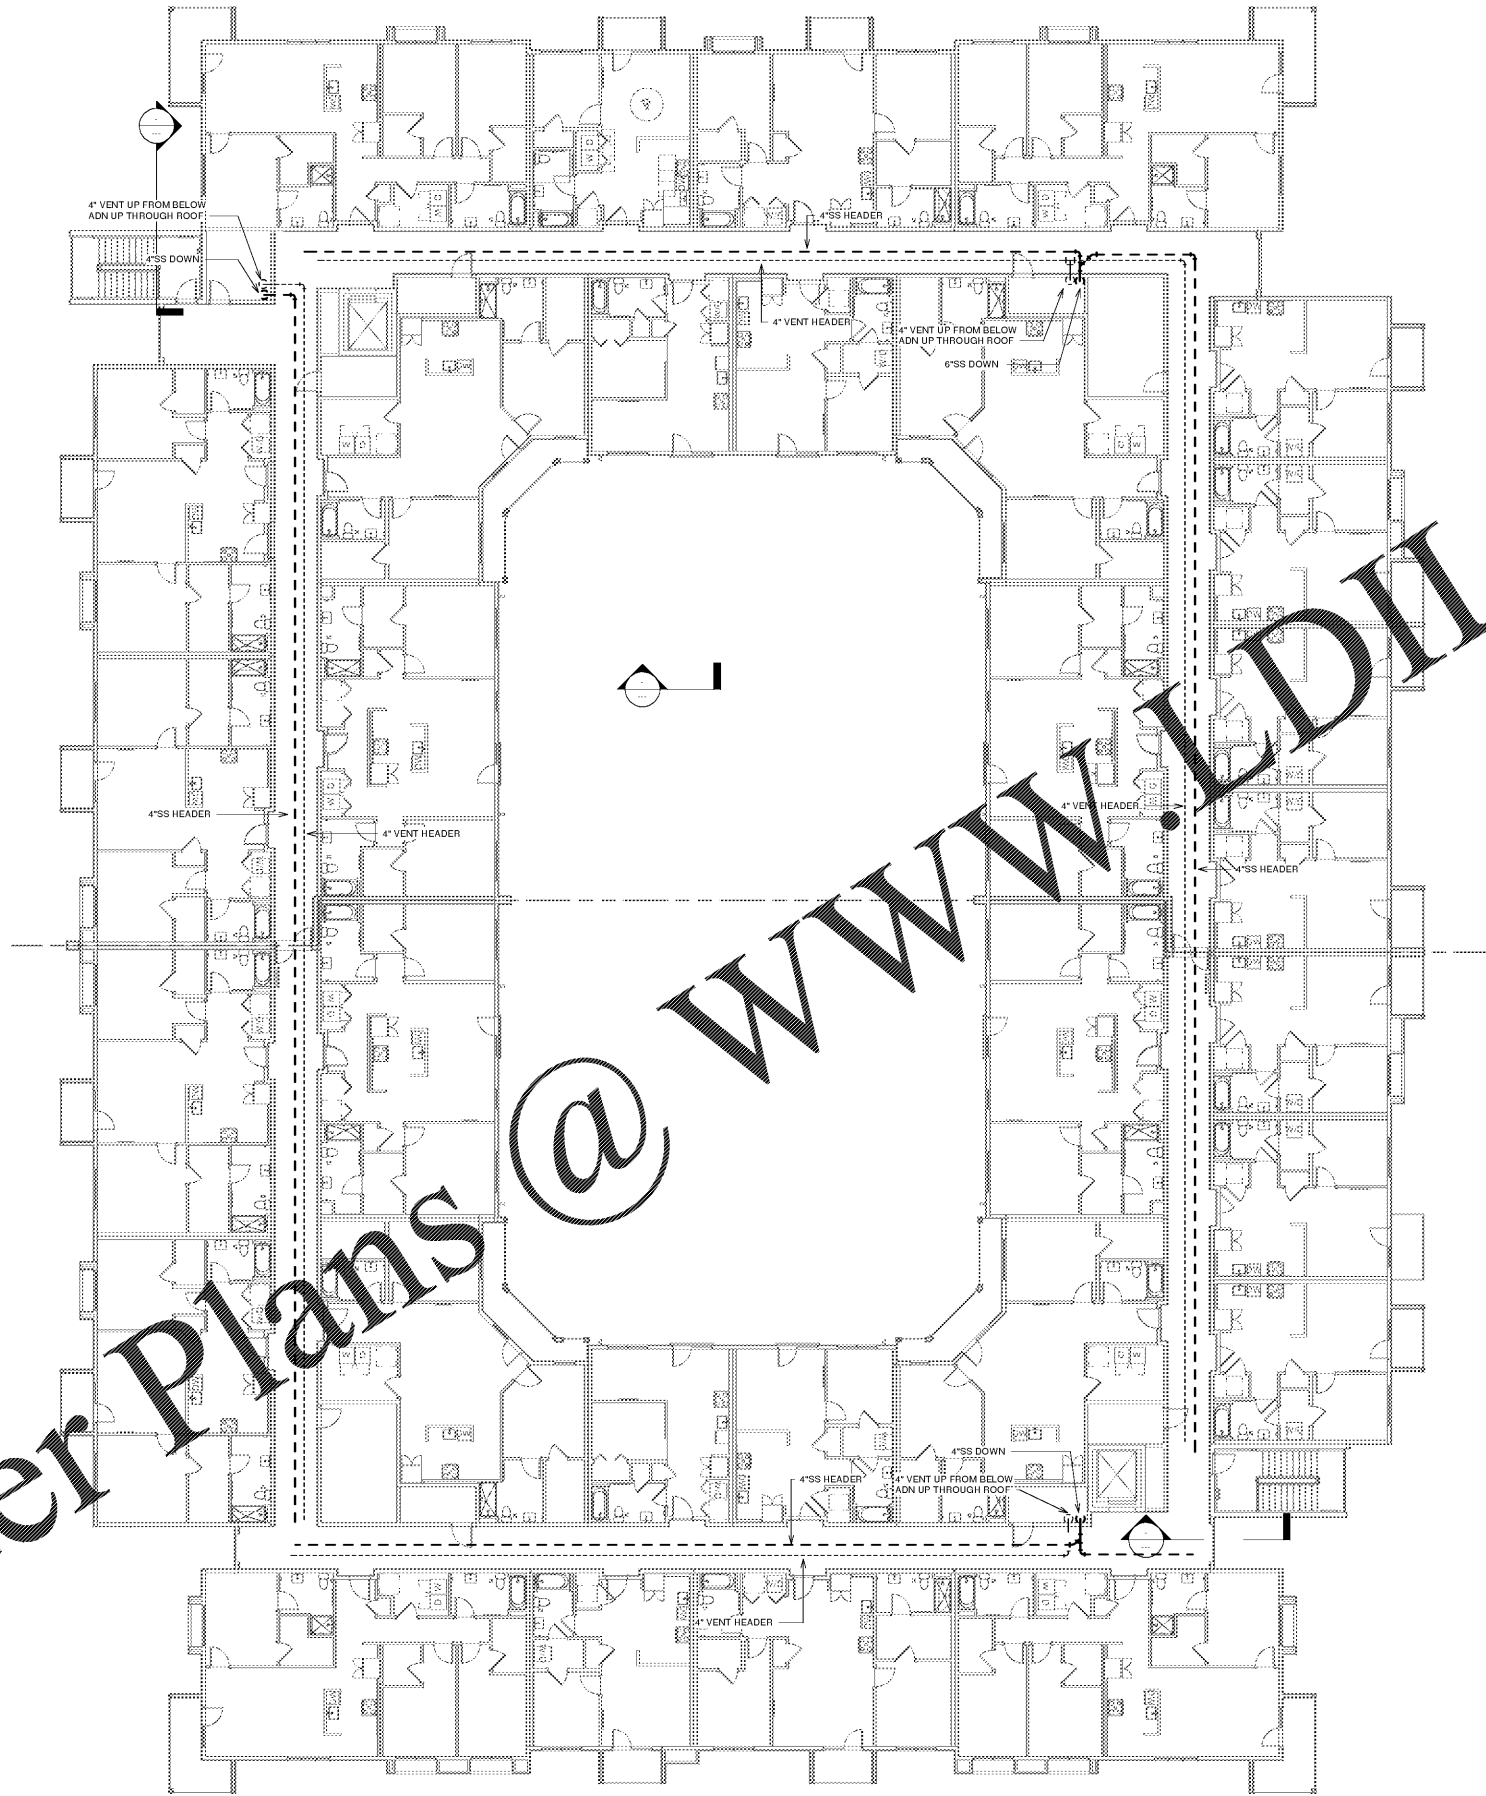

Order Plans @ www.LDILine.com

Revision Schedule	
No.	Description

PROJECT NO. 0540150010
DATE 20/08/07
DRAWN
CHECKED

PROJECT NAME	CLIENT NAME
ROCKLEDGE MULTI-FAMILY	
220 Baron Boulevard Rockledge, FL 32955	

SHEET TITLE	NOV 03, 2015
PLUMBING FOURTH FLOOR WASTE PIPING	

PROJECT NAME
CLIENT NAME

PROJECT NAME
CLIENT NAME

PROJECT NAME
CLIENT NAME



1925 Prospect Ave.
Orlando, FL 32814
P (407) 661-9100
F (407) 661-9101
www.c&p.com

GMP PRICING SET

P204