




② UNIT PLAN - B3-BEDROOM WATER
1/4" = 1'-0"

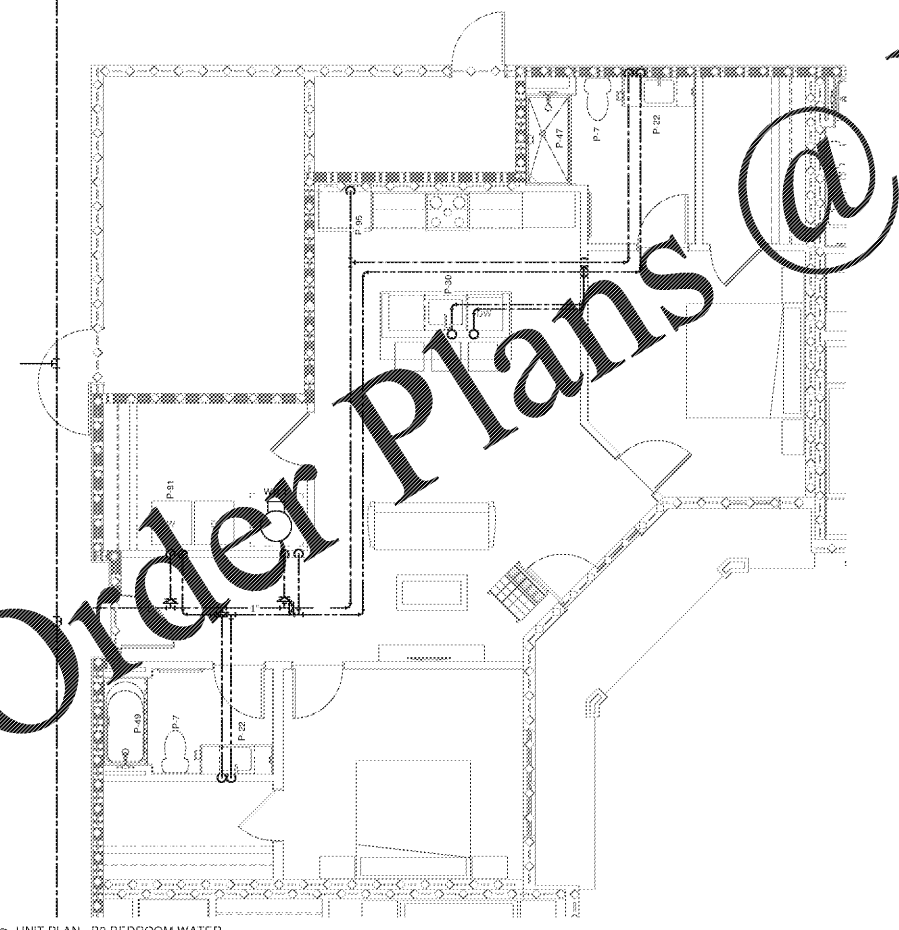

① UNIT PLAN - B2-BEDROOM WATER
1/4" = 1'-0"

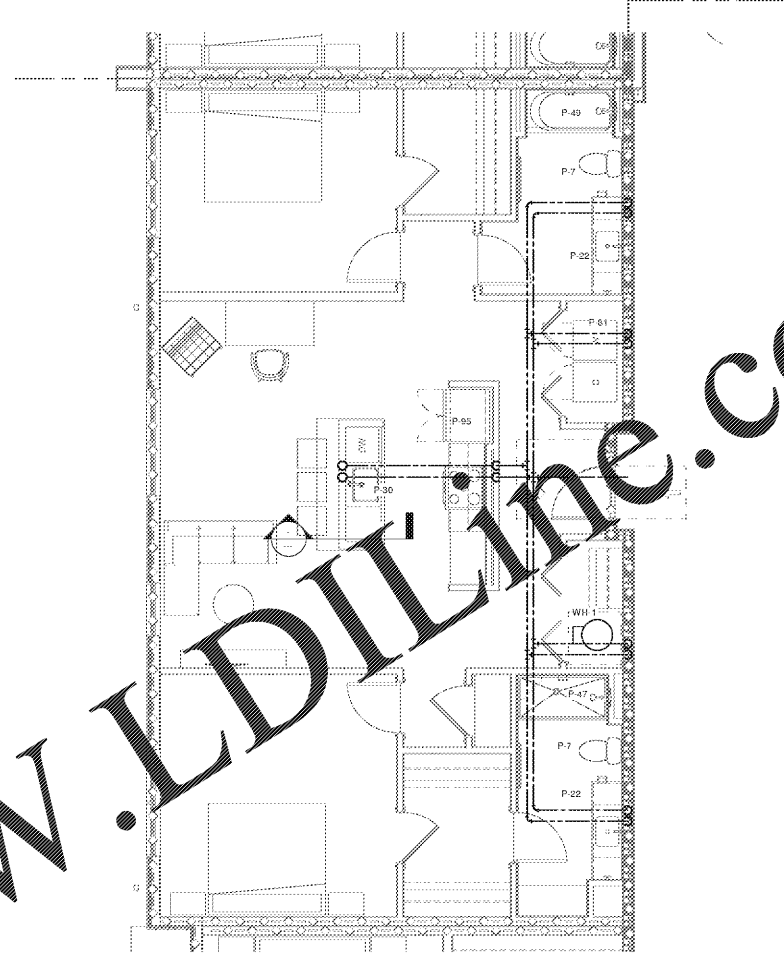


③ UNIT PLAN - B4-BEDROOM WATER
1/4" = 1'-0"

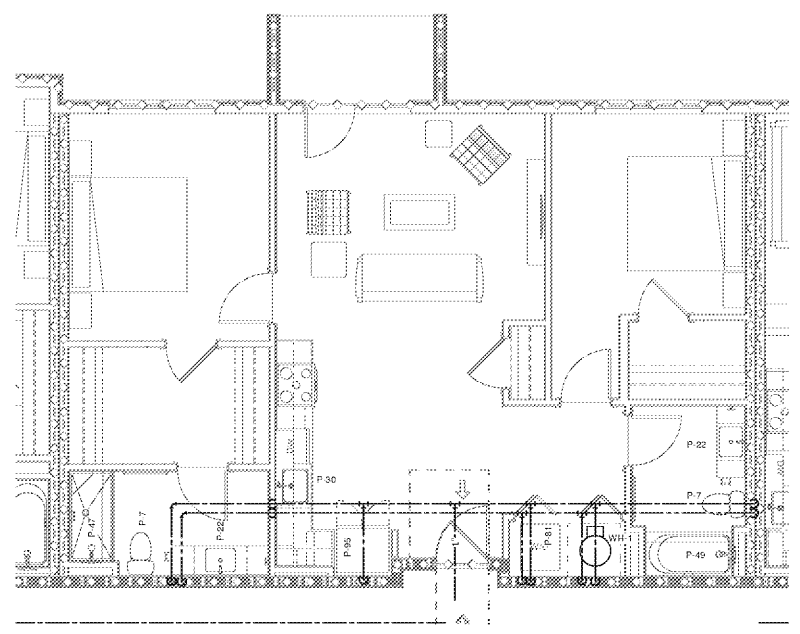

④ UNIT PLAN - B1-BEDROOM WATER
1/4" = 1'-0"

Order Plans @

WWW.LDILINE.COM

 OHM <small>OFFICE OF HOUSING MANAGEMENT</small> 12010 Avenue 200, Suite 110 Rockledge, FL 32955 Tel: (407) 661-9100 Fax: (407) 661-9101 www.ohm.com		 Culaci & Peterson Architects Engineers Planners 1925 Prospect Ave. Orlando, FL 32814 P (407) 661-9100 F (407) 661-9101 www.c-p.com							
PROJECT NAME ROCKLEDGE MULTI-FAMILY 220 Baron Boulevard Rockledge, FL 32955		CLIENT NAME 							
SHEET TITLE PLUMBING ENLARGED PLANS		DATE NOV 02, 2015							
PROJECT NO. 05015/010		REVISIONS <table border="1"> <thead> <tr> <th>No.</th> <th>Description</th> <th>Date</th> </tr> </thead> <tbody> <tr> <td> </td> <td> </td> <td> </td> </tr> </tbody> </table>		No.	Description	Date			
No.	Description	Date							
DATE 2015/11/15		CHECKED [Signature]							
DRAWN [Signature]		GMP PRICING SET							
P411									