




③ UNIT PLAN - S1 STUDIO WATER  
1/4" = 1'-0"

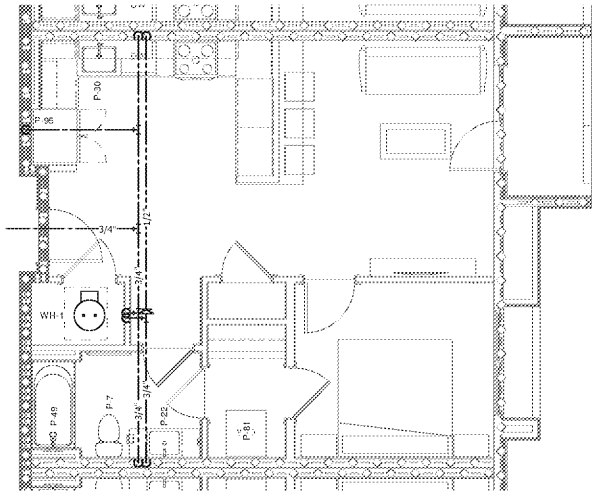

① UNIT PLAN - A1-BEDROOM WATER  
1/4" = 1'-0"

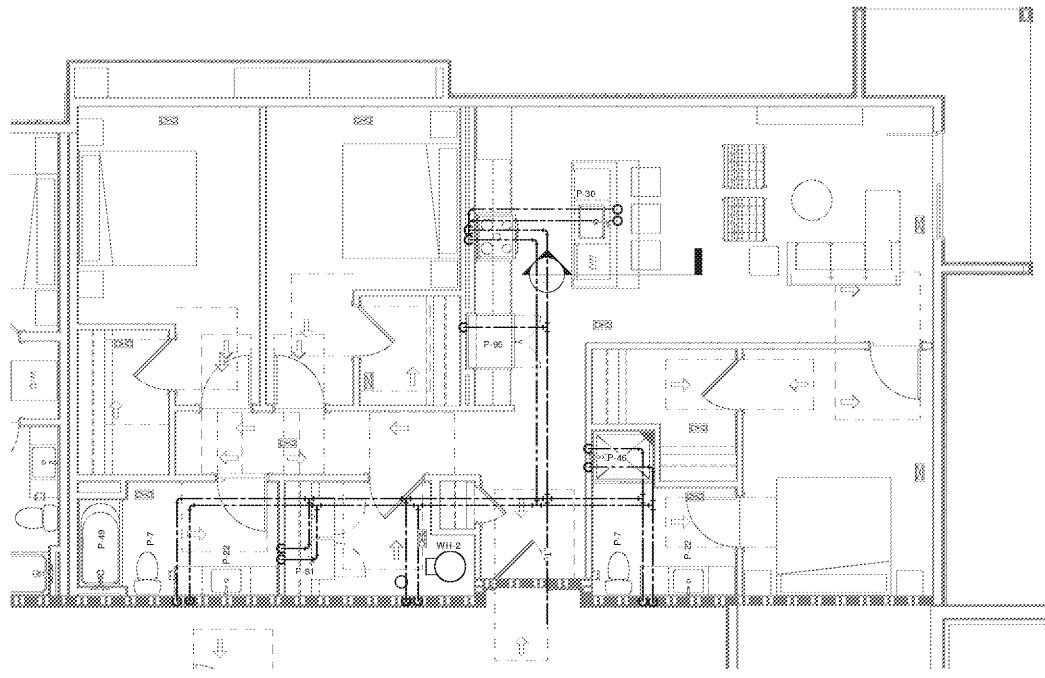

④ UNIT PLAN - C1-BEDROOM WATER  
1/4" = 1'-0"

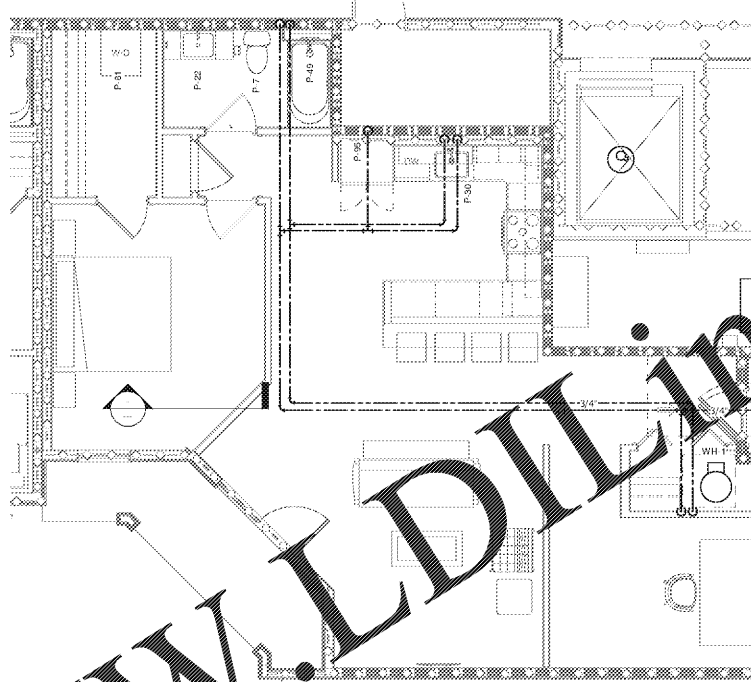

② UNIT PLAN - A2-BEDROOM WATER

Order Plans @ [www.LDilLine.com](http://www.LDilLine.com)

No.	Description	Date

PROJECT NO. 05015/010	DATE 20/01/15
DRAWN R/DAZ	CHECKED 

PROJECT NAME  
**ROCKLEDGE MULTI-FAMILY**  
220 Baron Boulevard  
Rockledge, FL 32955

SHEET TITLE  
**PLUMBING ENLARGED PLANS**

CLIENT NAME

NOV 02, 2015

GMP PRICING SET

P412



1925 Prospect Ave.  
Orlando, FL 32814  
P (407) 661-9100  
F (407) 661-9101  
[www.o.p.e.com](http://www.o.p.e.com)

**Chalaci & Peterson**  
Architects Engineers Planners