



1 UNIT PLAN - A1A-BEDROOM WATER  
1/4" = 1'-0"

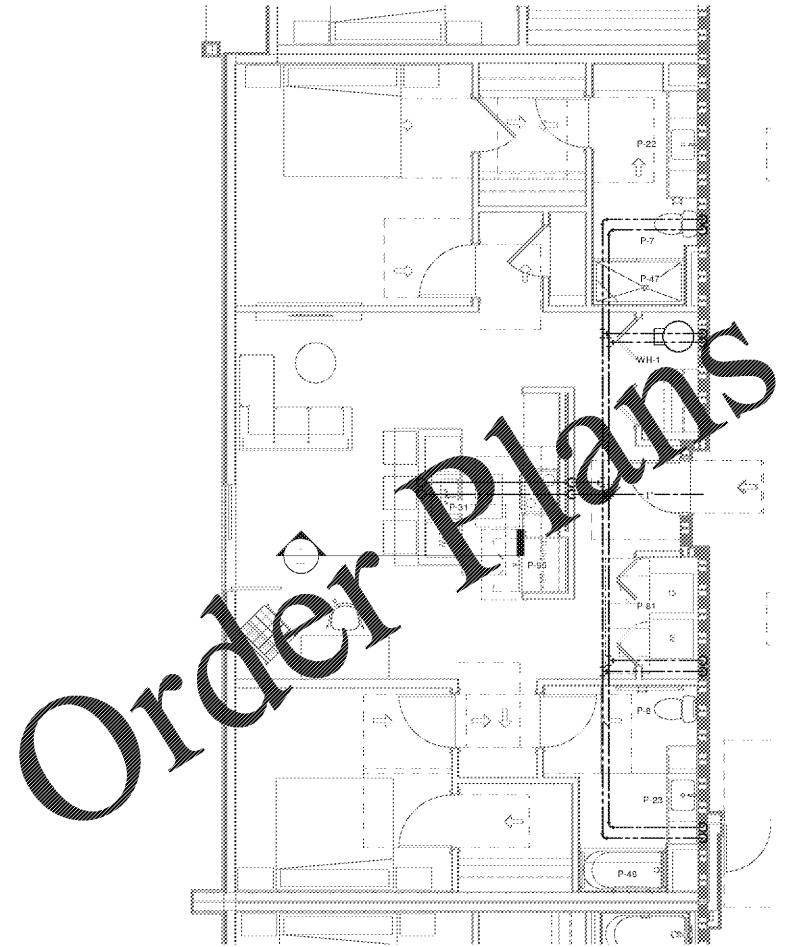

2 UNIT PLAN - B4A-BEDROOM WATER  
1/4" = 1'-0"

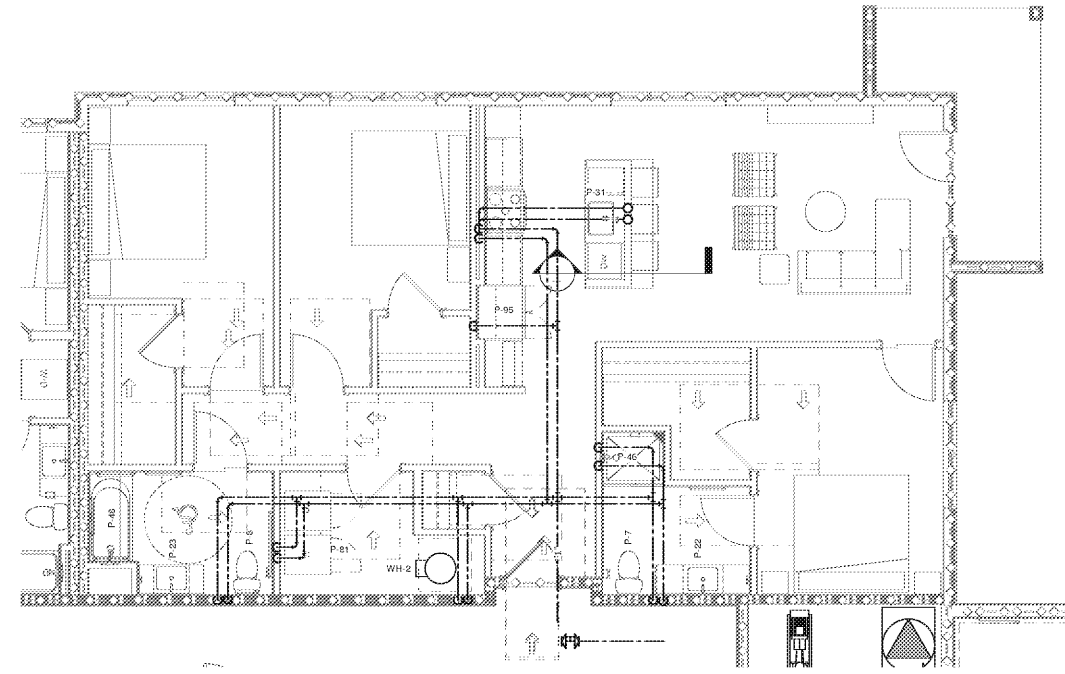

3 UNIT PLAN - C1A-BEDROOM WATER  
1/4" = 1'-0"

Order Plans @ www.LDILine.com

<p>PROJECT NO. 05015/010</p> <p>DATE 20/01/15</p> <p>DESIGNER GMP</p> <p>CHECKED Chadler</p>	<p>Revision Schedule</p> <table border="1" style="width: 100%; border-collapse: collapse;"> <thead> <tr> <th>No.</th> <th>Description</th> <th>Date</th> </tr> </thead> <tbody> <tr> <td> </td> <td> </td> <td> </td> </tr> </tbody> </table>	No.	Description	Date				<p>PROJECT NAME <b>ROCKLEDGE MULTI-FAMILY</b> 220 Baron Boulevard Rockledge, FL 32955</p> <p>SHEET TITLE <b>PLUMBING ENLARGED PLANS</b></p> <p>NOV 02, 2015</p>	<p>CLIENT NAME</p>	<p><b>OHM</b> OFFICE OF HUMANITARIAN MANAGEMENT</p> <p>12010 Avenue 2001, Suite 115 Aventura, FL 33150 Tel: (305) 944-1715 Fax: (305) 944-1715</p>	<p><b>Chalaci &amp; Peterson</b> Architects Engineers Planners</p> <p>1925 Prospect Ave. Orlando, FL 32814 P (407) 661-9100 F (407) 661-9101 www.c&amp;p.com</p>
No.	Description	Date									