



3 BUILDING SECTION - NORTH/SOUTH @ FLAT ROOF
1/8" = 1'-0"

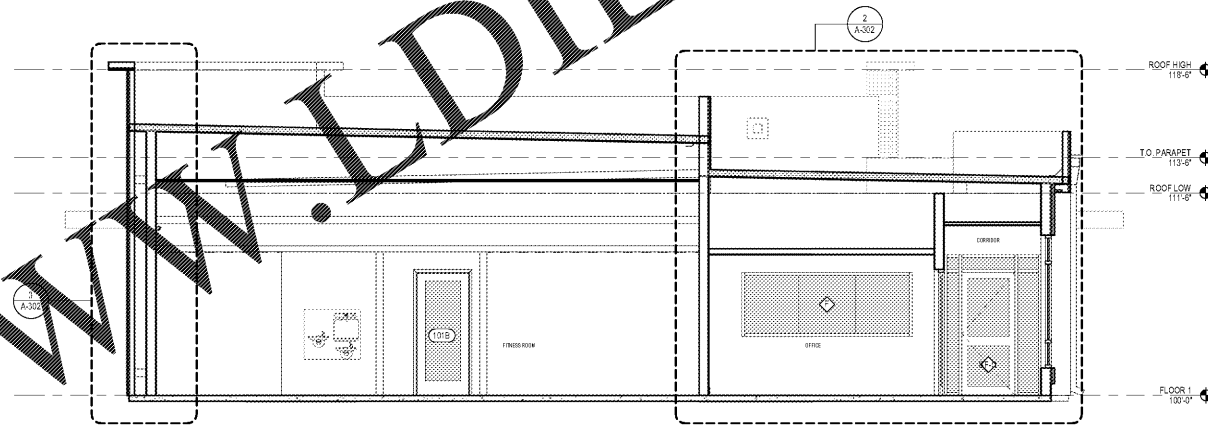

2 BUILDING SECTION
1/8" = 1'-0"

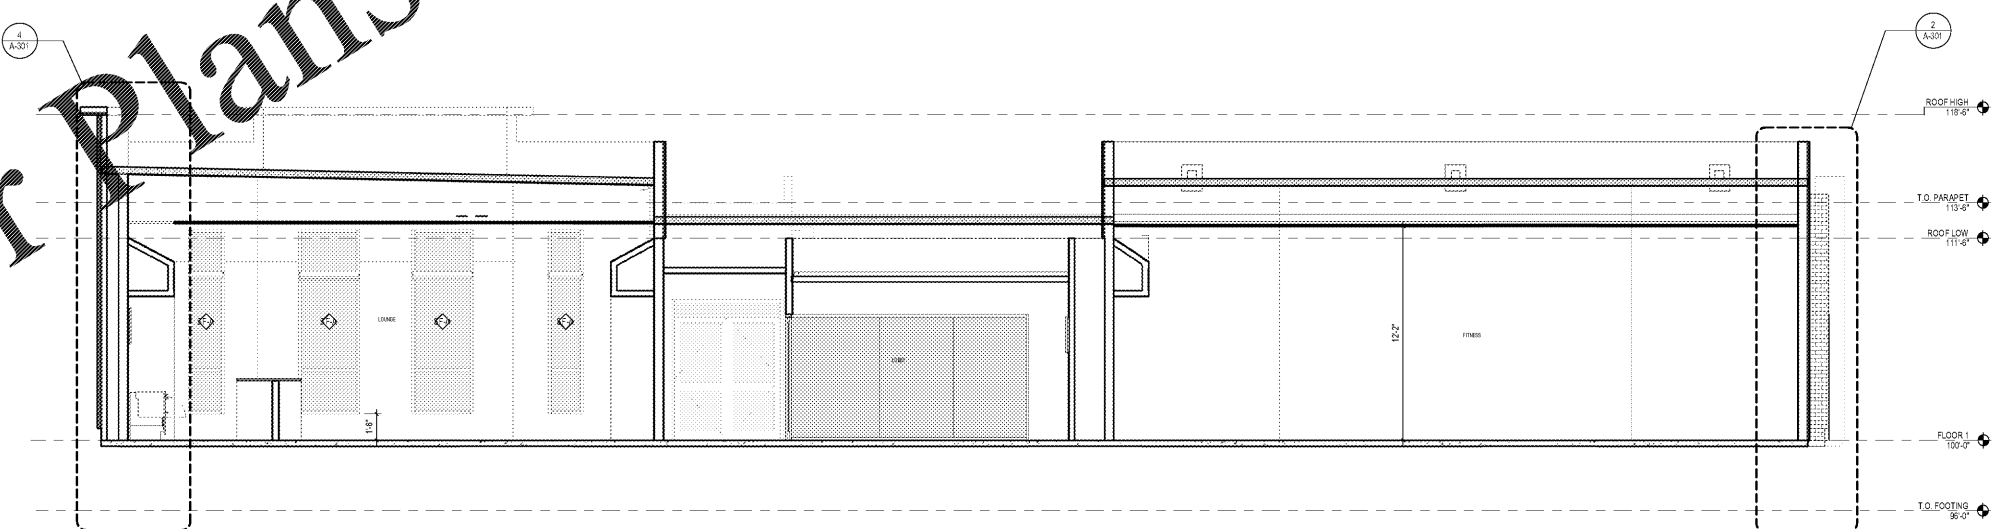

1 BUILDING SECTION - EAST/WEST
1/8" = 1'-0"


Order plans @ WWW.LDILine.com

WWW.LDILine.com

1925 Prospect Ave.
Orlando, FL 32814
P (407) 661-9100
F (407) 661-9101
www.r.p.com



SITE KEY:

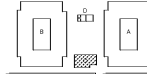

CLIENT NAME
HUTTON DEVELOPMENT
756 Cherry Street
Chattanooga, TN 37402

PROJECT NAME
ROCKLEDGE FLATS - BUILDING C
220 Barton Boulevard
Rockledge, FL 32955

SHEET TITLE
BUILDING SECTIONS

NOV 02, 2015

Revision Schedule	
No.	Description

PROJECT NO. 21002	DATE 20/11/15	DRAWN [Name]	CHECKED [Name]
----------------------	------------------	-----------------	-------------------

A-211

GMP PRICING SET 15 NOVEMBER 2019