



Order Plans @ [www.LDILine.com](http://www.LDILine.com)

1 ENLARGED PLAN DETAIL  
1/12" = 1'-0"

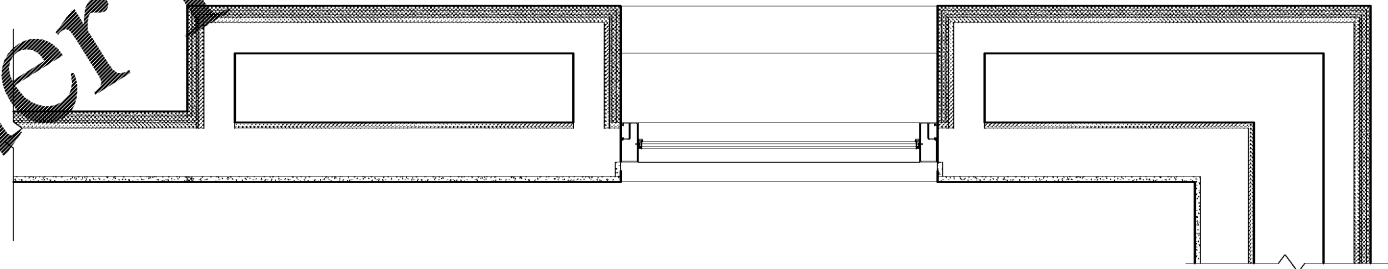

2 ENLARGED PLAN DETAIL AT FEATURES  
1/12" = 1'-0"

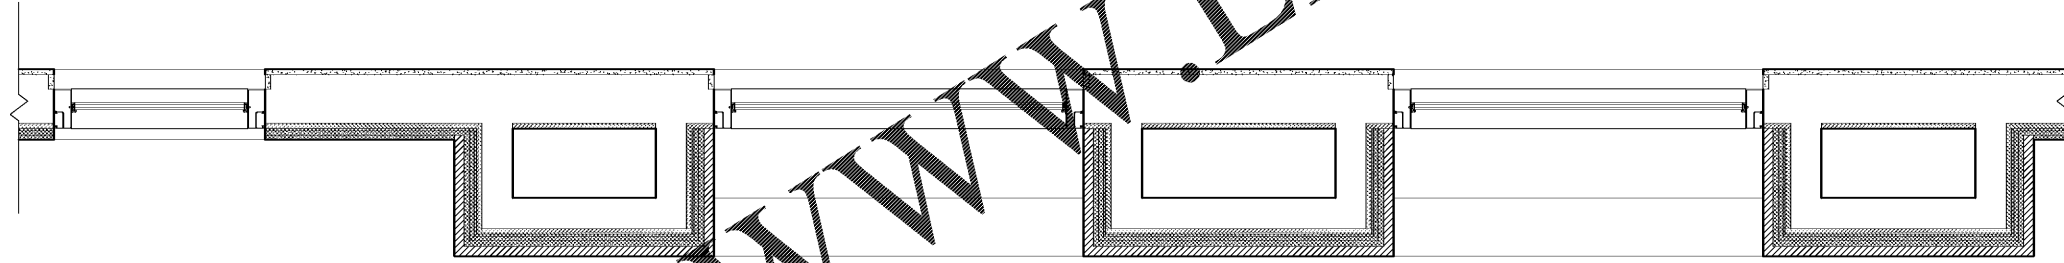


PROJECT NO.	21002
DATE	20/08/19
DRAWN	WJW
CHECKED	

Revision Schedule	
No.	Description

NOV 03, 2015

PROJECT NAME  
**ROCKLEDGE FLATS - BUILDING C**  
220 Barton Boulevard  
Rockledge, FL 32955

CLIENT NAME  
**HUTTON DEVELOPMENT**  
756 Cherry Street  
Chattanooga, TN 37402

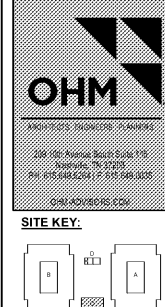

**Colucci & Peterson**  
Architects Engineers Planners

1925 Prospect Ave.  
Orlando, FL 32814  
P (407) 661-9100  
F (407) 661-9101  
[www.c&p.com](http://www.c&p.com)

GMP PRICING SET 15 NOVEMBER 2019