


1 DOG PARK PLUMBING PLAN
1/4" = 1'-0"

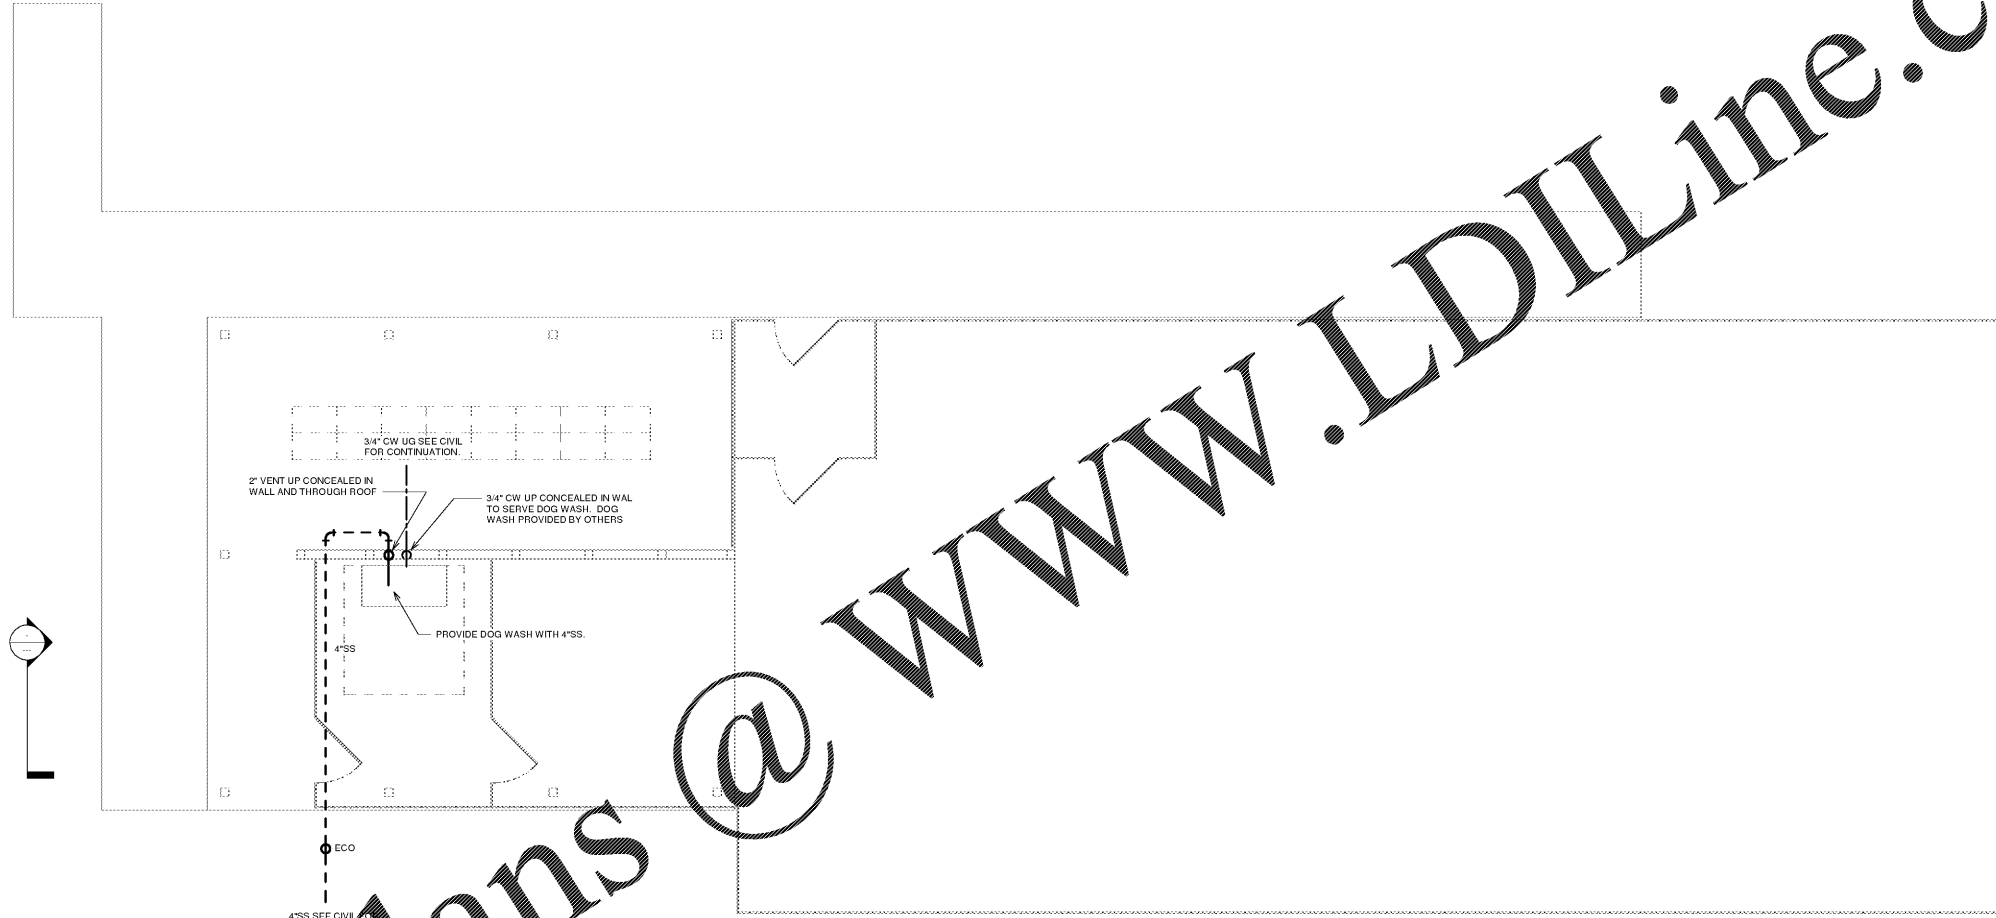


Order Plans @ www.LDILine.com

Revision Schedule	
No.	Description

PROJECT NO. 0540150010	DATE 20/08/16	DRWING RUP	CHECKED
---------------------------	------------------	---------------	-------------

PROJECT NAME ROCKLEDGE FLATS - BUILDING C 220 Baron Boulevard Rockledge, FL 32955	CLIENT NAME HUTTON DEVELOPMENT
--	-----------------------------------

PROJECT TITLE DOG PARK PLUMBING PLAN	DATE NOV 15, 2015
---	----------------------

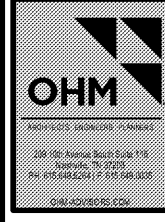

Colucci & Peterson
Architects Engineers Planners

1925 Prospect Ave.
Orlando, FL 32814
P (407) 661-9100
F (407) 661-9101
www.c&p.com

P301

GMP PRICING SET