



R 1 AREA GROSS - Callout 1

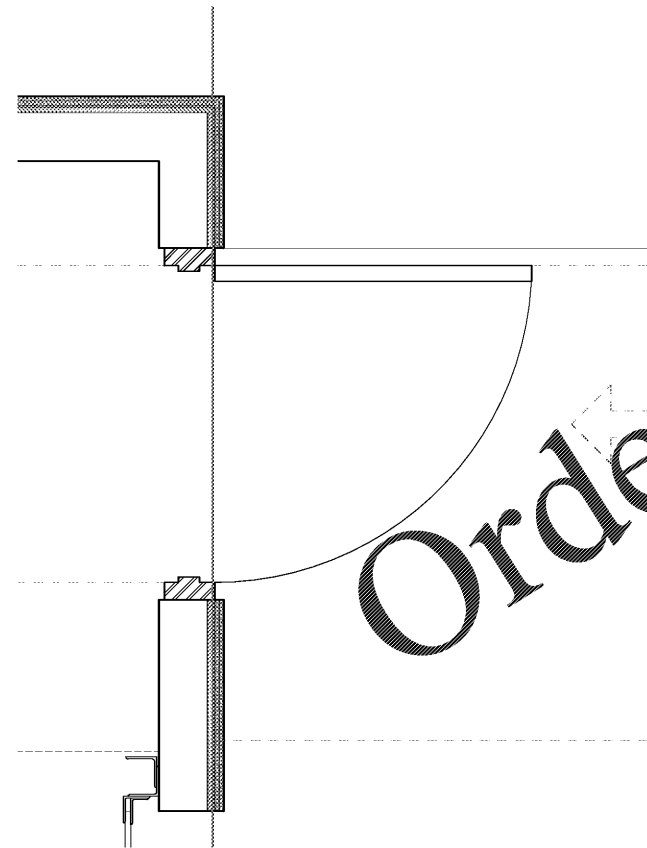

3 FLOOR 1 AREA GROSS - Callout 3
1/12" = 1'-0"



R 1 AREA GROSS - Callout 2

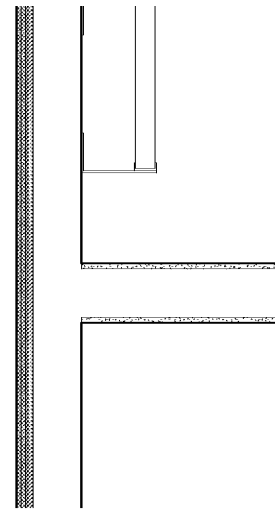

4 FLOOR 1 AREA GROSS - Callout 4
1/12" = 1'-0"


Order Plans @ www.LDILine.com

1925 Prospect Ave.
Orlando, FL 32814
P (407) 661-9100
F (407) 661-9101
www.r.p.com



ARCHITECTS ENGINEERS PLANNERS
200 West Avenue Suite 200
Chattanooga, TN 37402
PH: 423.263.1111
FAX: 423.263.1112
www.ohm.com

SITE KEY:

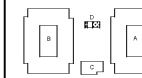

CLIENT NAME
HUTTON DEVELOPMENT
756 Cherry Street
Chattanooga, TN 37402

PROJECT NAME
ROCKLEDGE FLATS - BUILDING D
220 Barton Boulevard
Rockledge, FL 32955

SHEET TITLE
PLAN DETAILS

NOV 03, 2015

Revision Schedule	
No.	Description

PROJECT NO. 210022	DATE 20/09/10	DESIGNER [Blank]	CHECKED [Blank]
-----------------------	------------------	---------------------	--------------------

A-502

GMP PRICING SET 15 NOVEMBER 2019