


10/23/2019 11:20 AM	DRAWING CREATED	11/22/2019 10:05 AM	DRAWING CREATED
5/23/2019 2:25 PM	LAST DRAWING UPDATE	11/22/2019 10:05 AM	LAST DRAWING UPDATE
10/23/2019 11:20 AM	FILE NAME	11/22/2019 10:05 AM	FILE NAME
10/23/2019 11:20 AM	SCALE FACTOR	11/22/2019 10:05 AM	SCALE FACTOR

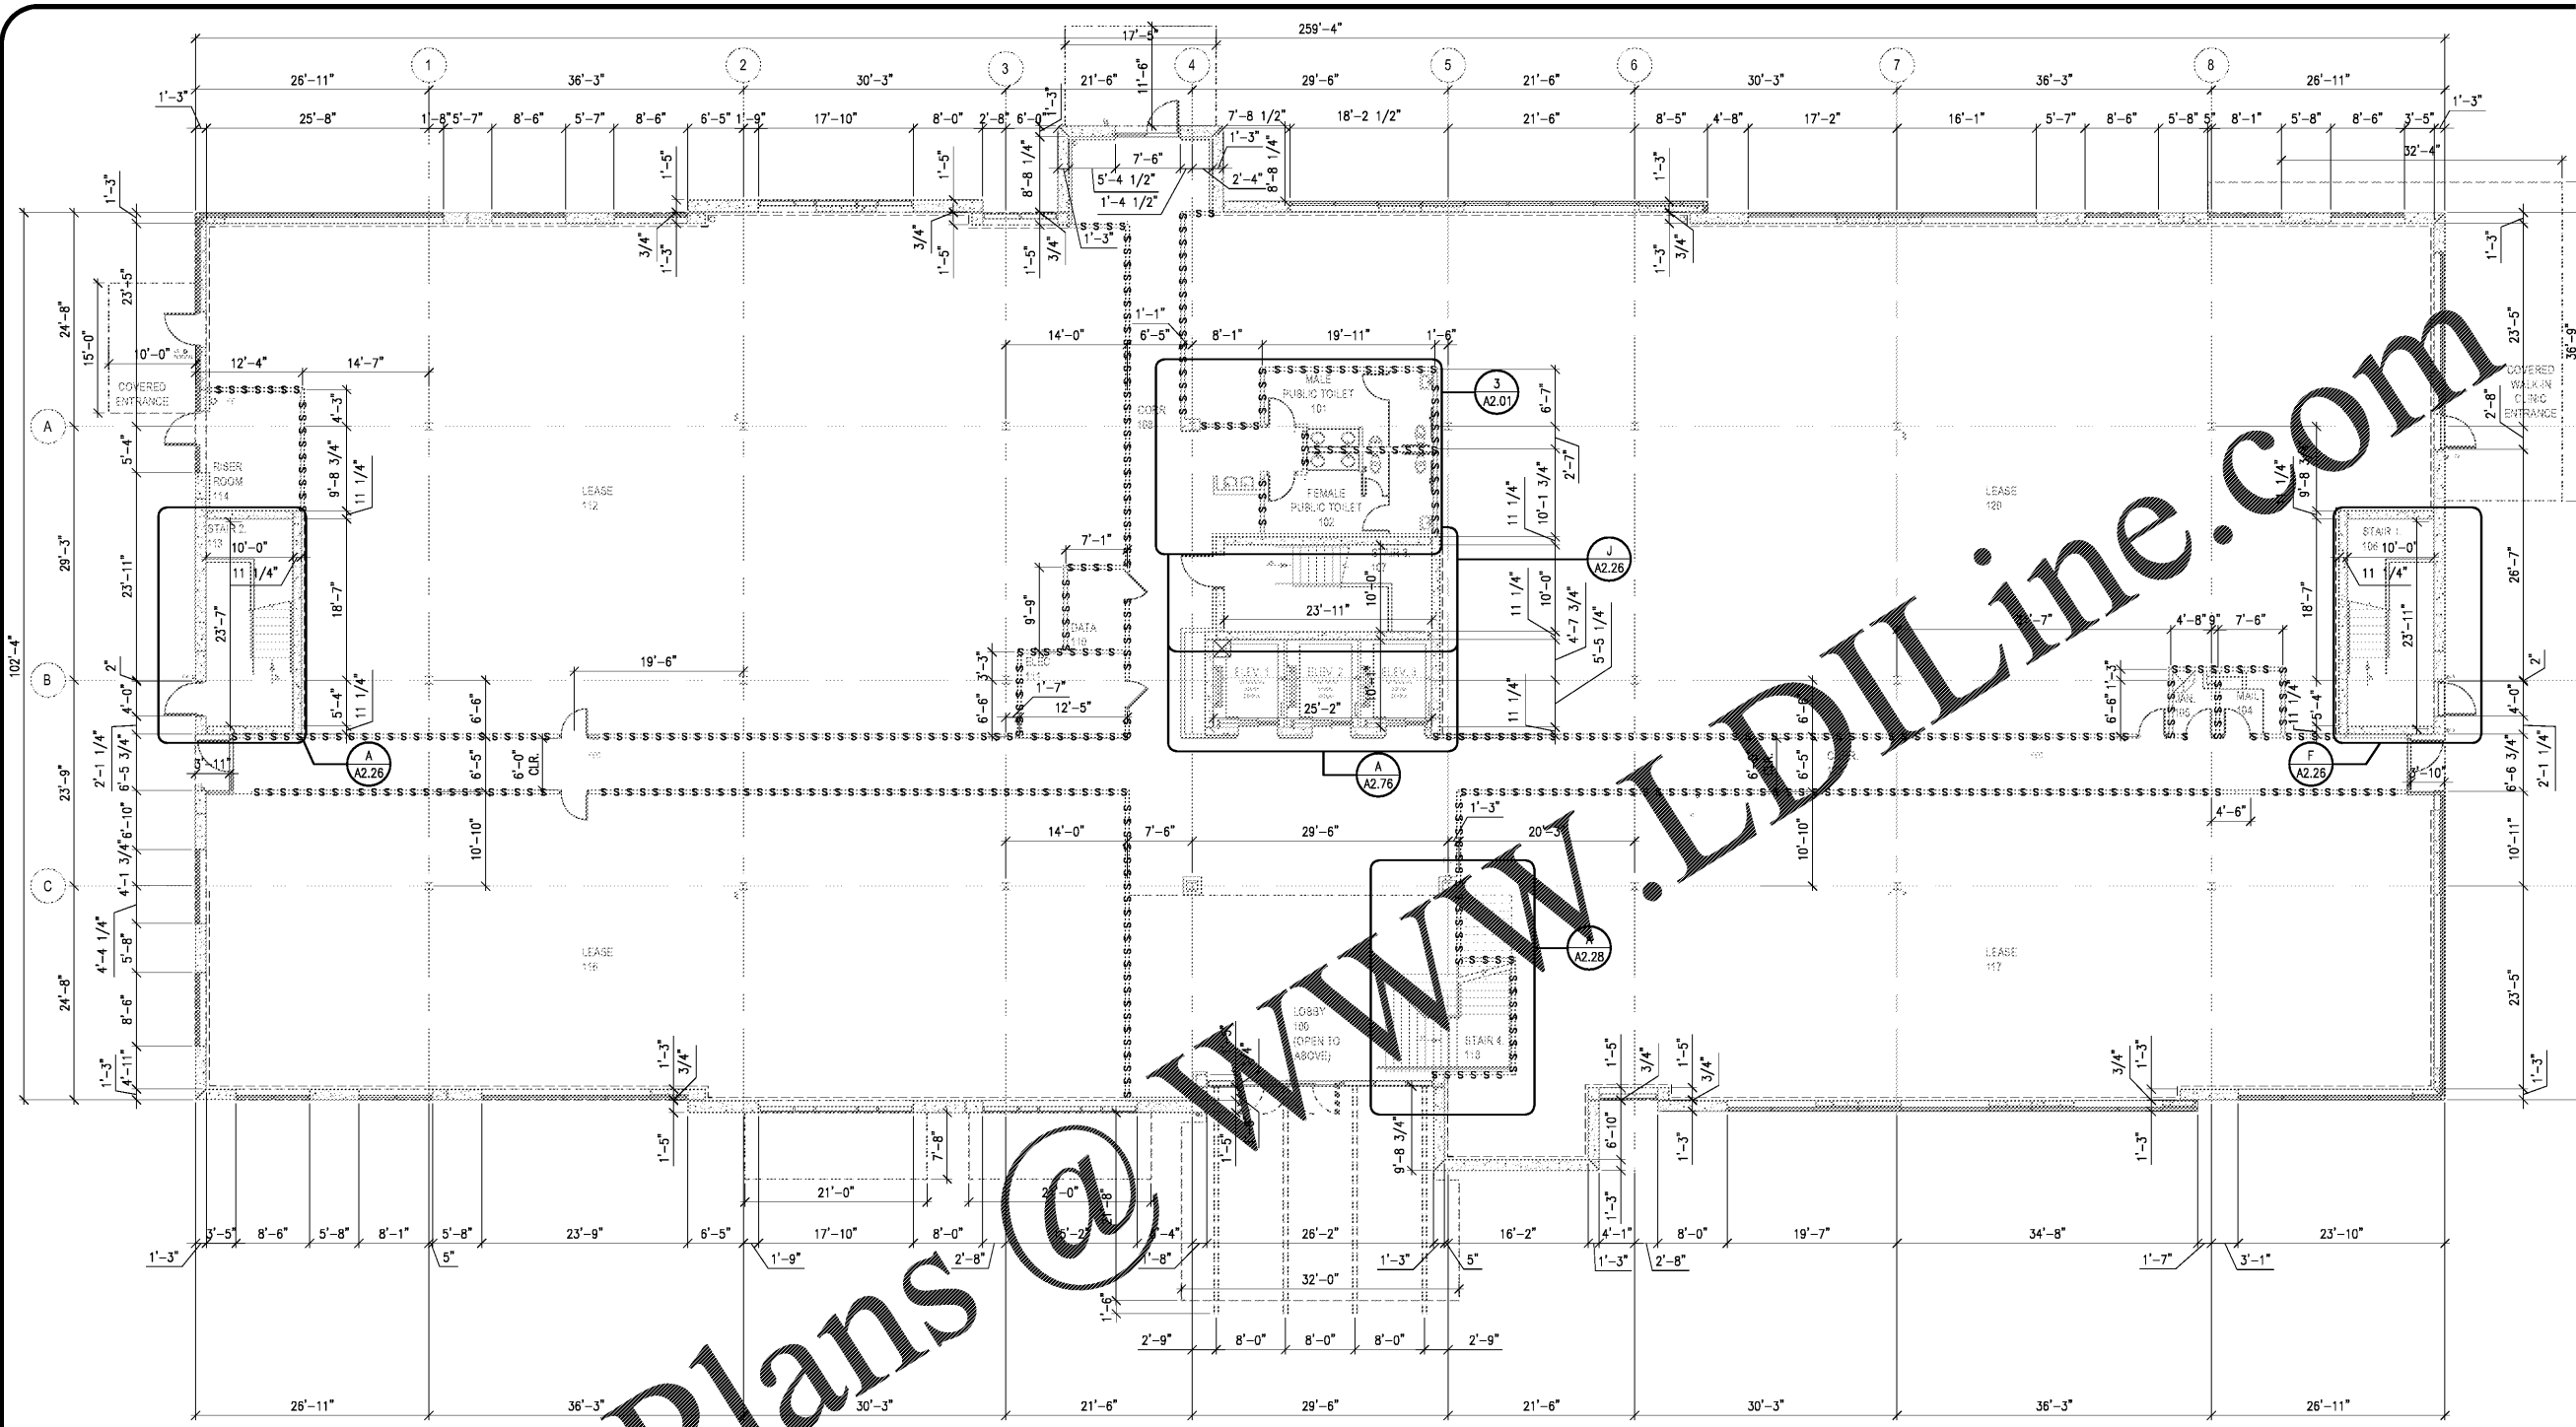

Order Plans @ www.LDILine.com

[Symbol]	OWNER FURNISHED / CONTRACTOR INSTALLED
[Symbol]	CONTRACTOR FURNISHED / INSTALLED

WALL CONSTRUCTION TYP.	
[Symbol]	NEW PARTITION
[Symbol]	NEW PARTITION W/ SOUND ATTEN. BLANKET

NOTE: 1.) FOR WALL RATINGS SEE NOTED PLAN.
2.) ALL WALL TYPES MAY NOT BE USED.



PRH
MEDICAL OFFICE BUILDING
NAPLES, FLORIDA

THIS DOCUMENT CONTAINS
INFORMATION IS
PROPERTY OF DSC
COLLABORATIVE P.C. THIS
DOCUMENT AND ITS
REPRODUCTION OR DISCLOSURE TO
OTHERS, EITHER WHOLLY OR IN
PART, WITHOUT THE WRITTEN
CONSENT OF DAVIS
STOKES COLLABORATIVE P.C.
IS STRICTLY PROHIBITED.
COPYRIGHT © 2019

DAVIS STOKES COLLABORATIVE P.C. | 7121 CROSSROADS BLVD
BRENTWOOD, TN 37027
TEL (615) 726-0010
MAIL dscinfo@dsccl.com
WWW dsccl.com

DSC
ARCHITECTS

REVISIONS	
NO.	DESCRIPTION

DIMENSIONED FLOOR PLAN
FIRST FLOOR

A1.01

ISSUE DATE 11.12.19 JOB NUMBER 19203