

PRH
MEDICAL OFFICE BUILDING
 NAPLES, FLORIDA

THIS DOCUMENT CONTAINS
 INFORMATION THAT IS
 PROPRIETARY TO DAVIS
 STOKES COLLABORATIVE P.C.
 REPRODUCTION OR DISSEMINATION
 OF THIS INFORMATION TO ANY OTHER
 PARTY WITHOUT THE WRITTEN
 CONSENT OF DAVIS STOKES
 COLLABORATIVE P.C. IS
 PROHIBITED.

DAVIS STOKES COLLABORATIVE P.C.
DSC
 ARCHITECTS
 7121 CROSSROADS BLVD
 BRENTWOOD, TN 37027
 TEL (615) 726-0010
 FAX (615) 726-0010
 MAIL dscinfo@dscpc.com
 WEB www.dscpc.com

REVISIONS	
NO	DESCRIPTION

NOTED FLOOR PLAN
 FOURTH FLOOR
A1.54

ISSUE DATE 11.12.19 JOB NUMBER 19020

EQUIPMENT LEGEND


[Symbol]	OWNER FURNISHED / CONTRACTOR INSTALLED
[Symbol]	CONTRACTOR FURNISHED / INSTALLED

WALL LEGEND

WALL CONSTRUCTION TYP.

[Symbol]	UNRATED PARTITION TO ABOVE CLG.
[Symbol]	LEASE SPACE PARTITION
[Symbol]	UNRATED PARTITION TO DECK
[Symbol]	SMOKE PARTITION
[Symbol]	SMOKE BARRIER
[Symbol]	1 HOUR FIRE BARRIER
[Symbol]	1 HOUR FIRE - SMOKE BARRIER
[Symbol]	2 HOUR FIRE BARRIER
[Symbol]	2 HOUR FIRE - SMOKE BARRIER
[Symbol]	2 HOUR SHAFT BARRIER

NOTE: 1.) FOR SOUND WALLS SEE DIMENSIONED PLAN.
 2.) ALL WALL TYPES MAY NOT BE USED.

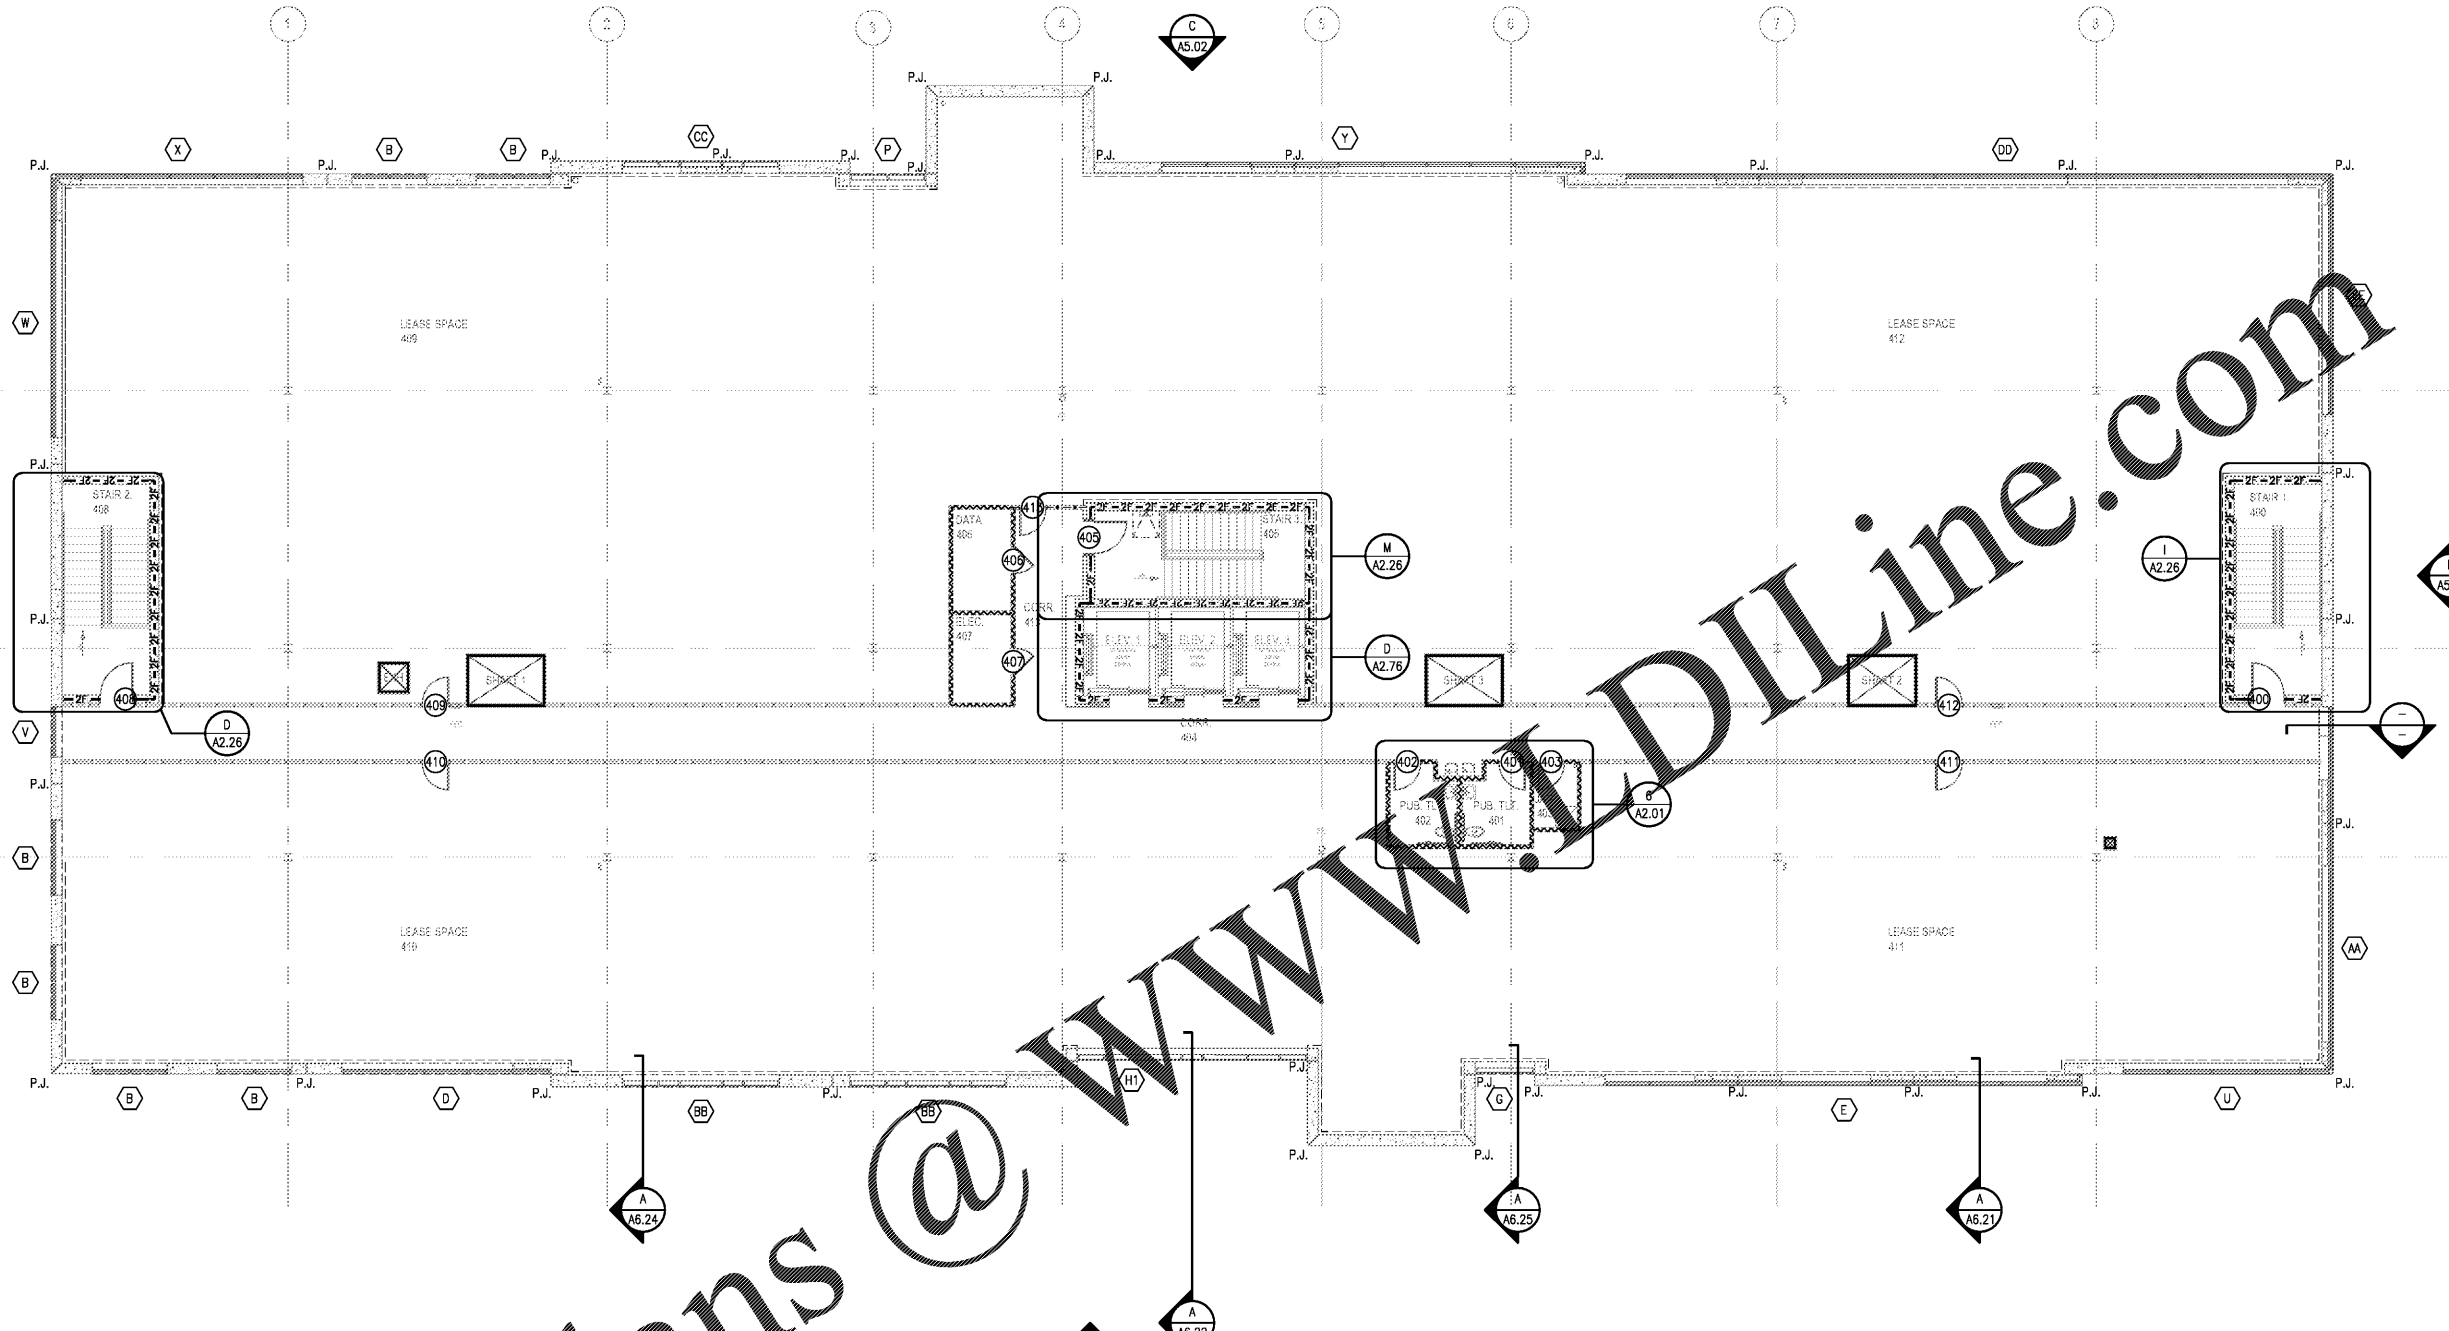

Order Plans @ WWW.DILine.com

WWW.DILine.com

6/5/2019 9:17 AM	DRAWING CREATED	10/26/2019 8:54 AM
5/7/2019 8:06 AM	LAST DRAWING UPDATE	10/27/2019 8:21 AM
10/20/2019 1:03 AM	FILE NAME	19020_A1.54.dwg
1:36	SCALE FACTOR	1:36