
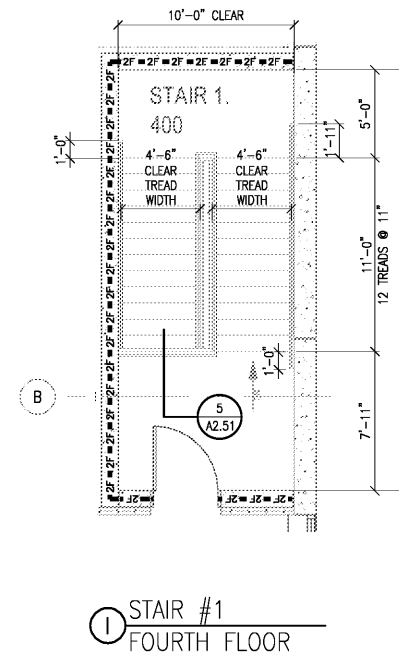
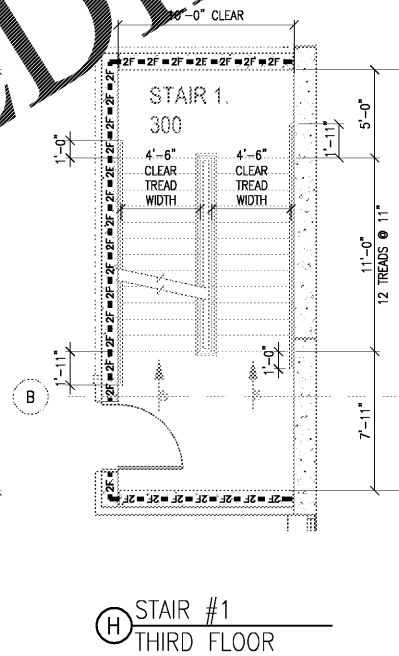
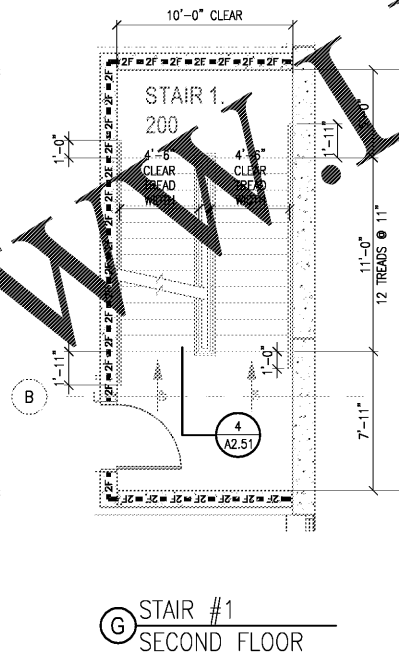
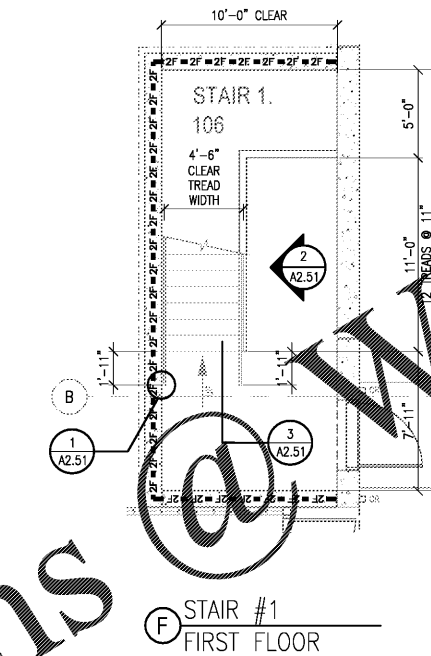
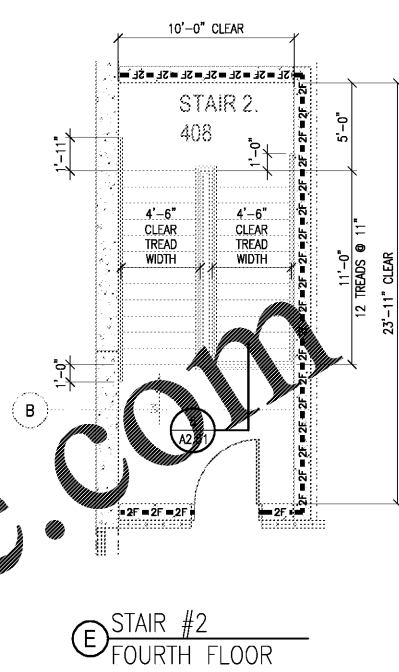
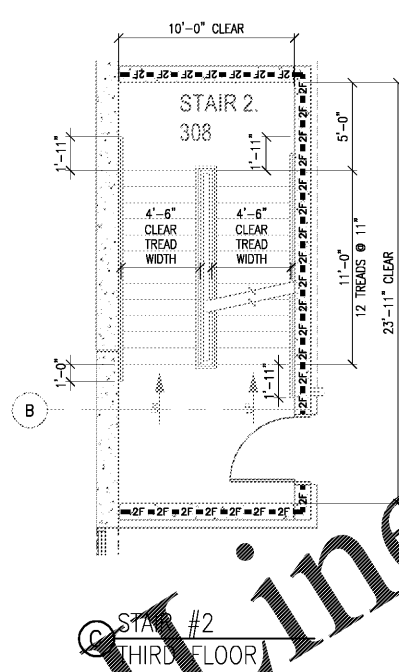
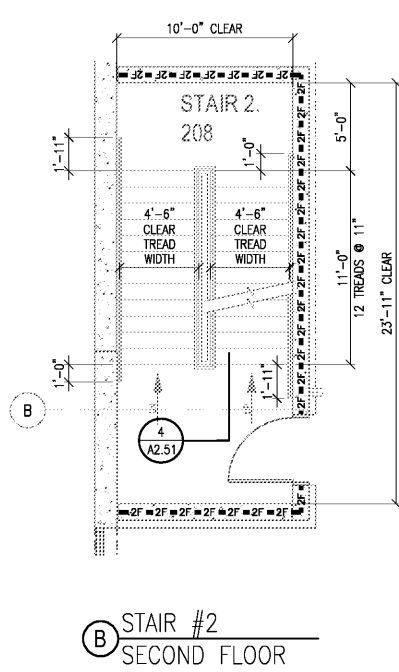
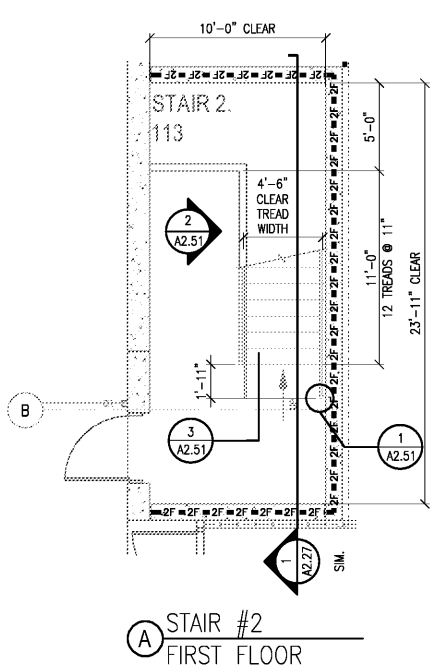


DRAWING CREATED: 10/24/2019 1:42 PM
LAST DRAWING UPDATE: 11/14/2019 10:32 AM
FILE NAME: 18020_A226.dwg
SCALE FACTOR: 1:48

NO.	DATE	DESCRIPTION	BY	CHKD.
1				
2				
3				
4				
5				
6				
7				
8				
9				
10				
11				
12				
13				
14				
15				

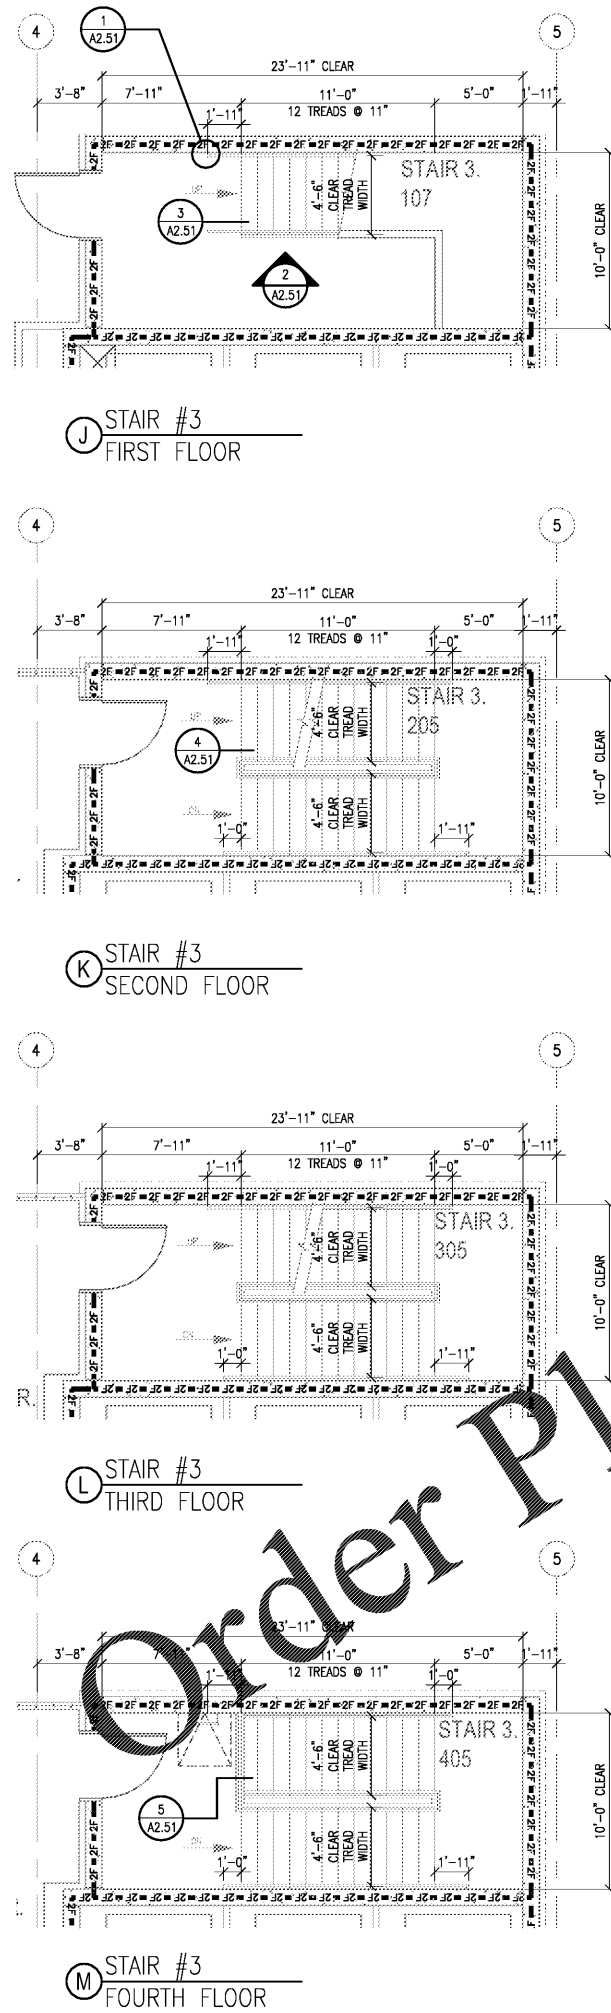

J STAIR #3 FIRST FLOOR

K STAIR #3 SECOND FLOOR

L STAIR #3 THIRD FLOOR

M STAIR #3 FOURTH FLOOR

A STAIR #2 FIRST FLOOR

B STAIR #2 SECOND FLOOR

C STAIR #2 THIRD FLOOR

E STAIR #2 FOURTH FLOOR

F STAIR #1 FIRST FLOOR

G STAIR #1 SECOND FLOOR

H STAIR #1 THIRD FLOOR

I STAIR #1 FOURTH FLOOR

GENERAL NOTES:
SEE DIM. OR NOTED SHIT. FOR WALL LEGENDS



PRH
MEDICAL OFFICE BUILDING
NAPLES, FLORIDA

THIS DOCUMENT CONTAINS PROPRIETARY INFORMATION BELONGING TO DAVIS STOKES COLLABORATIVE P.C. THIS DOCUMENT AND ITS CONTENTS ARE NOT TO BE REPRODUCED OR DISCLOSED TO ANY OTHER PARTY WITHOUT THE WRITTEN CONSENT OF DAVIS STOKES COLLABORATIVE P.C. COPYRIGHT © 2019

DAVIS STOKES COLLABORATIVE P.C.
7121 CROSSROADS BLDG.
BRENTWOOD, TN 37027
TEL: (615) 726-0910
FAX: (615) 726-0910
WWW.DSCA.COM

DSC ARCHITECTS

REVISIONS		
NO.	DATE	DESCRIPTION

ENLARGED STAIR PLANS

A2.26

ISSUE DATE: 11.12.19 JOB NUMBER: 18020