



PRH  
**MEDICAL OFFICE BUILDING**  
 NAPLES, FLORIDA

THIS DOCUMENT CONTAINS PROPRIETARY INFORMATION AND IS THE PROPERTY OF DAVIS STOKES COLLABORATIVE P.C. THIS DOCUMENT AND ITS CONTENTS ARE TO BE USED ONLY FOR THE PROJECT AND SITE SPECIFICALLY IDENTIFIED HEREIN. ANY REPRODUCTION OR DISSEMINATION OF THIS DOCUMENT TO OTHERS, EITHER WHOLLY OR IN PART, WITHOUT THE WRITTEN CONSENT OF DAVIS STOKES COLLABORATIVE P.C. IS STRICTLY PROHIBITED. RIGHTS RESERVED.


DAVIS STOKES COLLABORATIVE P.C.  
**DSC ARCHITECTS**  
 7121 CROSSROADS BLVD  
 BRENTWOOD, TN 37027  
 TEL (615) 776-0010  
 FAX (615) 776-0010  
 MAIL dscinfo@dkccol.com  
 WEB www.dkccol.com

REVISIONS	
NO.	DESCRIPTION


BUILDING ELEVATIONS

**A5.01**

ISSUE DATE: 11.12.19 JOB NUMBER: 19020

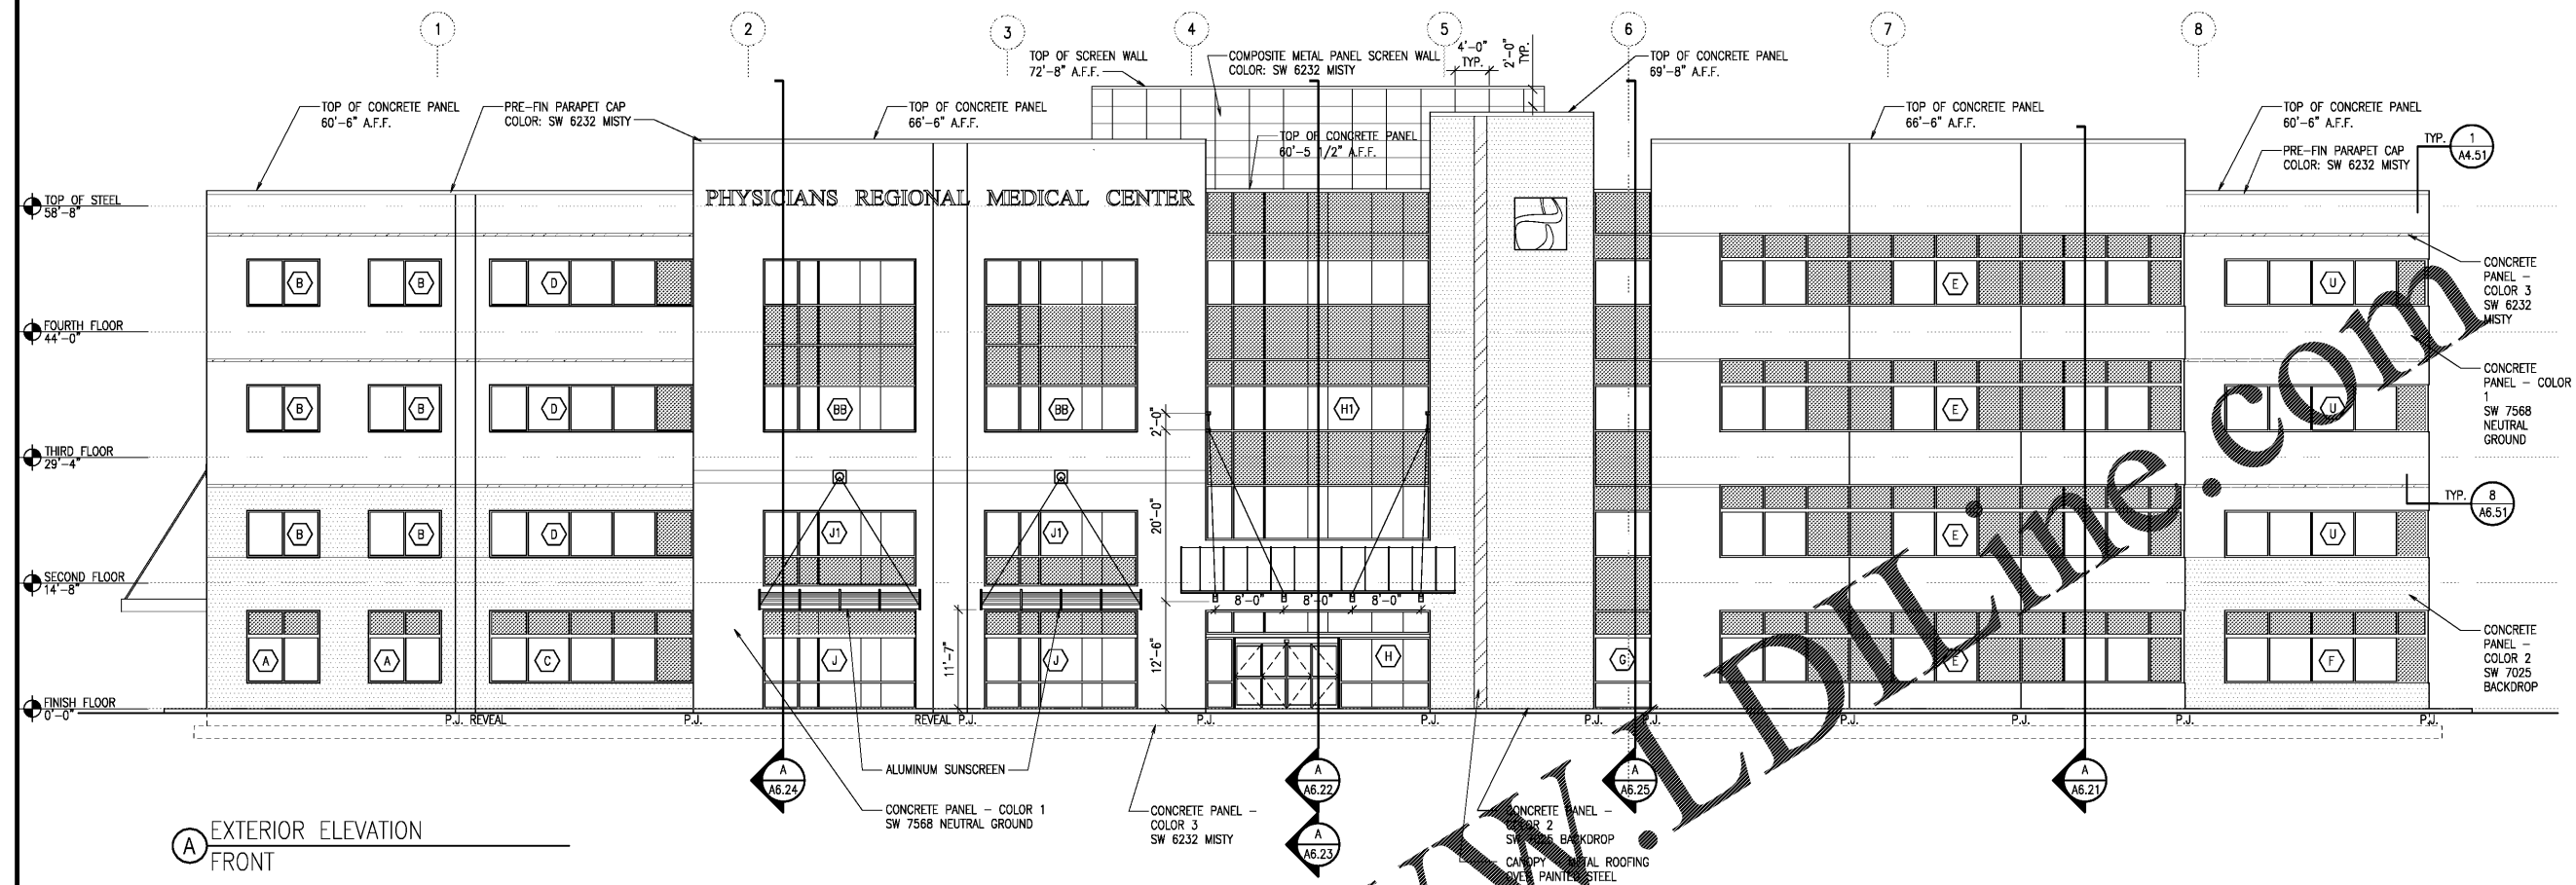

**A** EXTERIOR ELEVATION FRONT

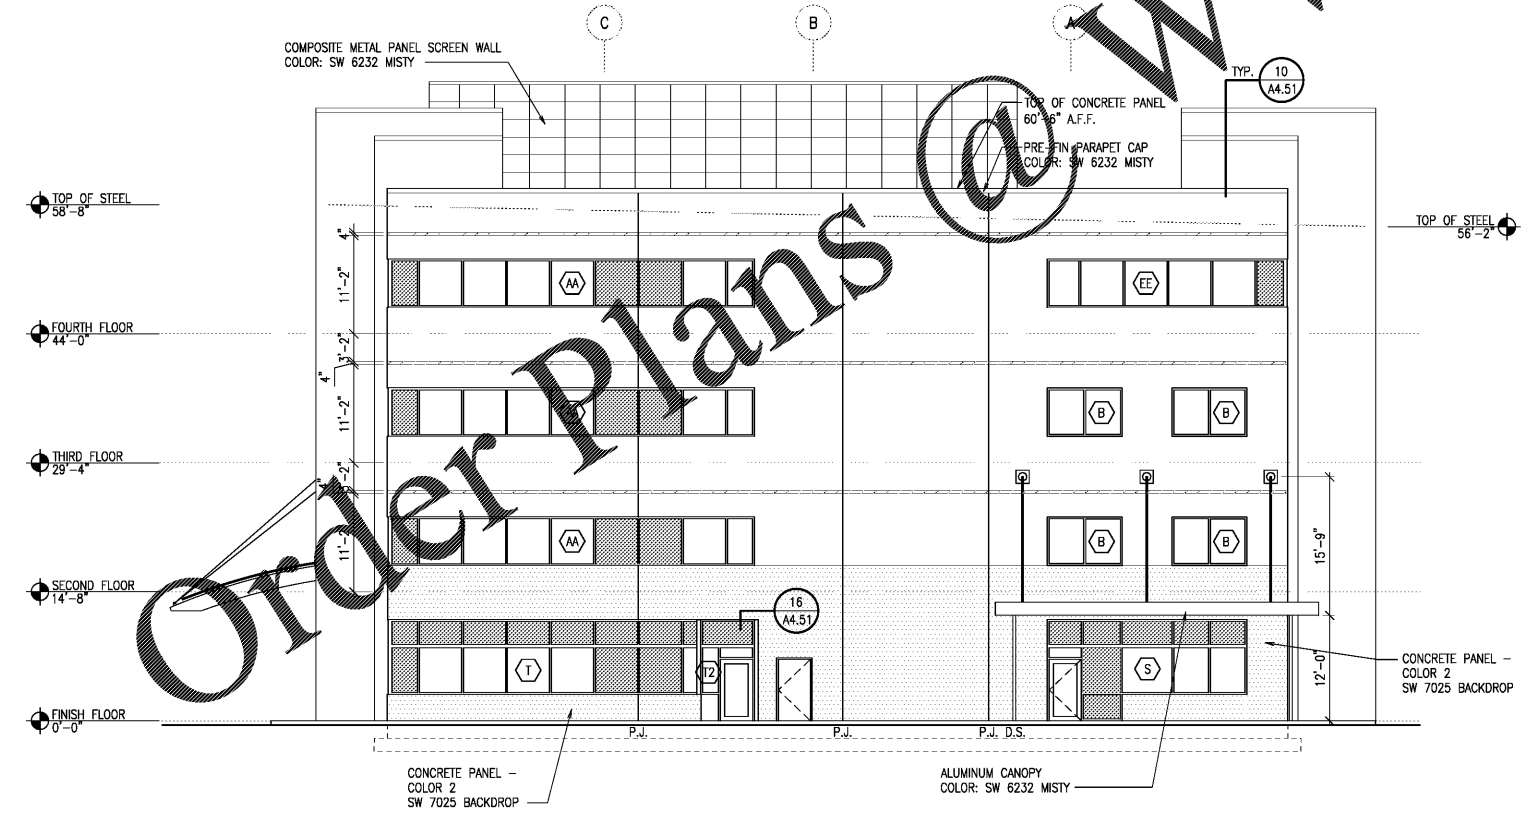

**B** EXTERIOR ELEVATION SIDE

**EXTERIOR ELEVATION LEGEND**

**GLAZING:**

- SPANDREL PANEL
- VISION PANEL

**EXTERIOR FINISH:**

- CONCRETE PANEL - COLOR 1 SW 7568 NEUTRAL GROUND
- CONCRETE PANEL - COLOR 2 SW 7025 BACKDROP
- CONCRETE PANEL - COLOR 3 SW 6232 MISTY

P.J. = PANEL JOINT



DRAWING CREATED: 9/16/2019 10:41 AM  
 LAST DRAWING UPDATE: 11/07/2019 9:30 AM  
 FILE NAME: 19020\_A501.dwg  
 SCALE FACTOR: 1.96

NO.	DATE	BY	CHK	APP	DESCRIPTION