



PRH  
MEDICAL OFFICE BUILDING  
NAPLES, FLORIDA

THIS DOCUMENT CONTAINS INFORMATION THAT IS PROPRIETARY TO DSC ARCHITECTS COLLABORATIVE P.C. THIS DOCUMENT AND ITS CONTENTS ARE TO BE USED ONLY BY THE PERSONS TO WHOM IT IS ISSUED AND NOT TO BE REPRODUCED OR DISCLOSED TO ANY OTHERS WITHOUT THE WRITTEN CONSENT OF DAVIS STOKES COLLABORATIVE P.C. COPYRIGHT RIGHTS RESERVED.


DAVIS STOKES COLLABORATIVE P.C.  
**DSC** ARCHITECTS  
 7121 CROSSROADS BLVD  
 BRENTWOOD, TN 37027  
 TEL: (615) 726-0010  
 FAX: (615) 726-0010  
 EMAIL: dsccol@dsccol.com  
 WWW: dsccol.com

REVISIONS	
NO.	DESCRIPTION


BUILDING ELEVATIONS

**A5.02**

ISSUE DATE: 11.12.19 JOB NUMBER: 19020

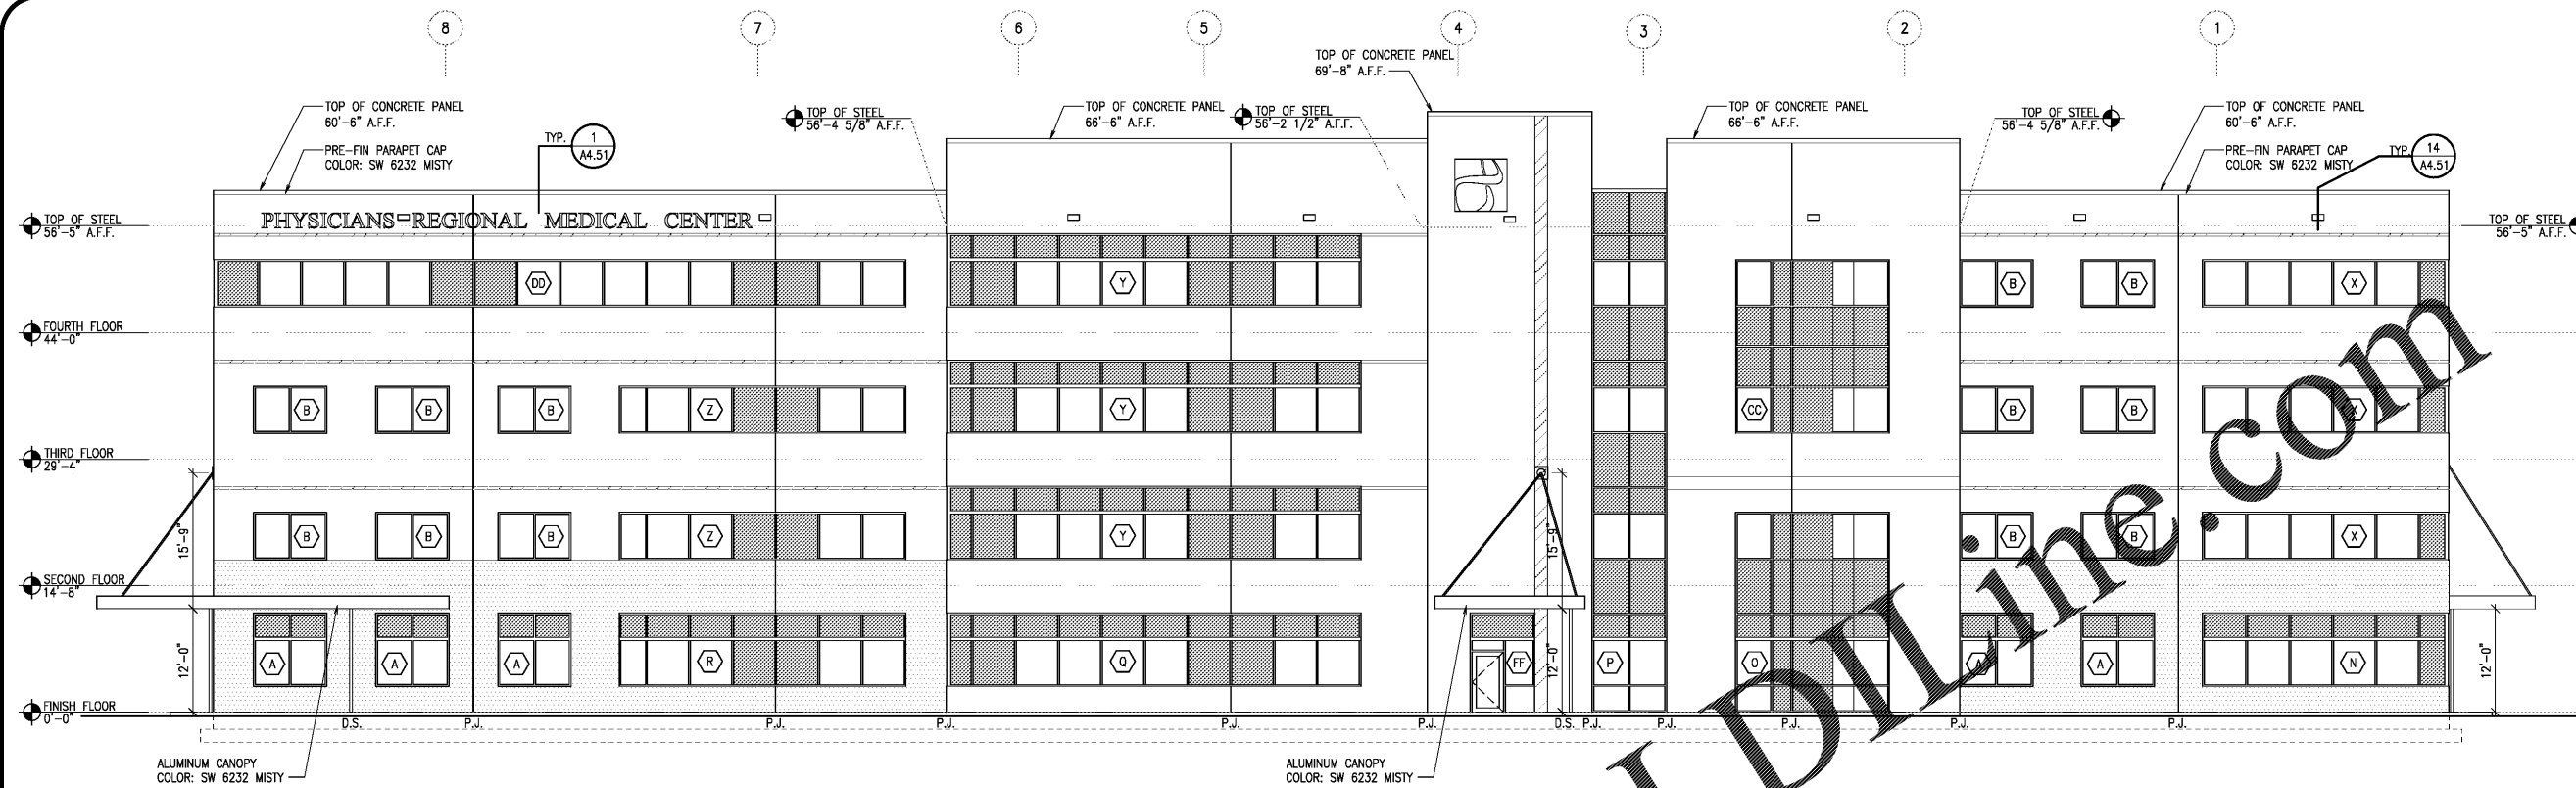

C EXTERIOR ELEVATION  
REAR

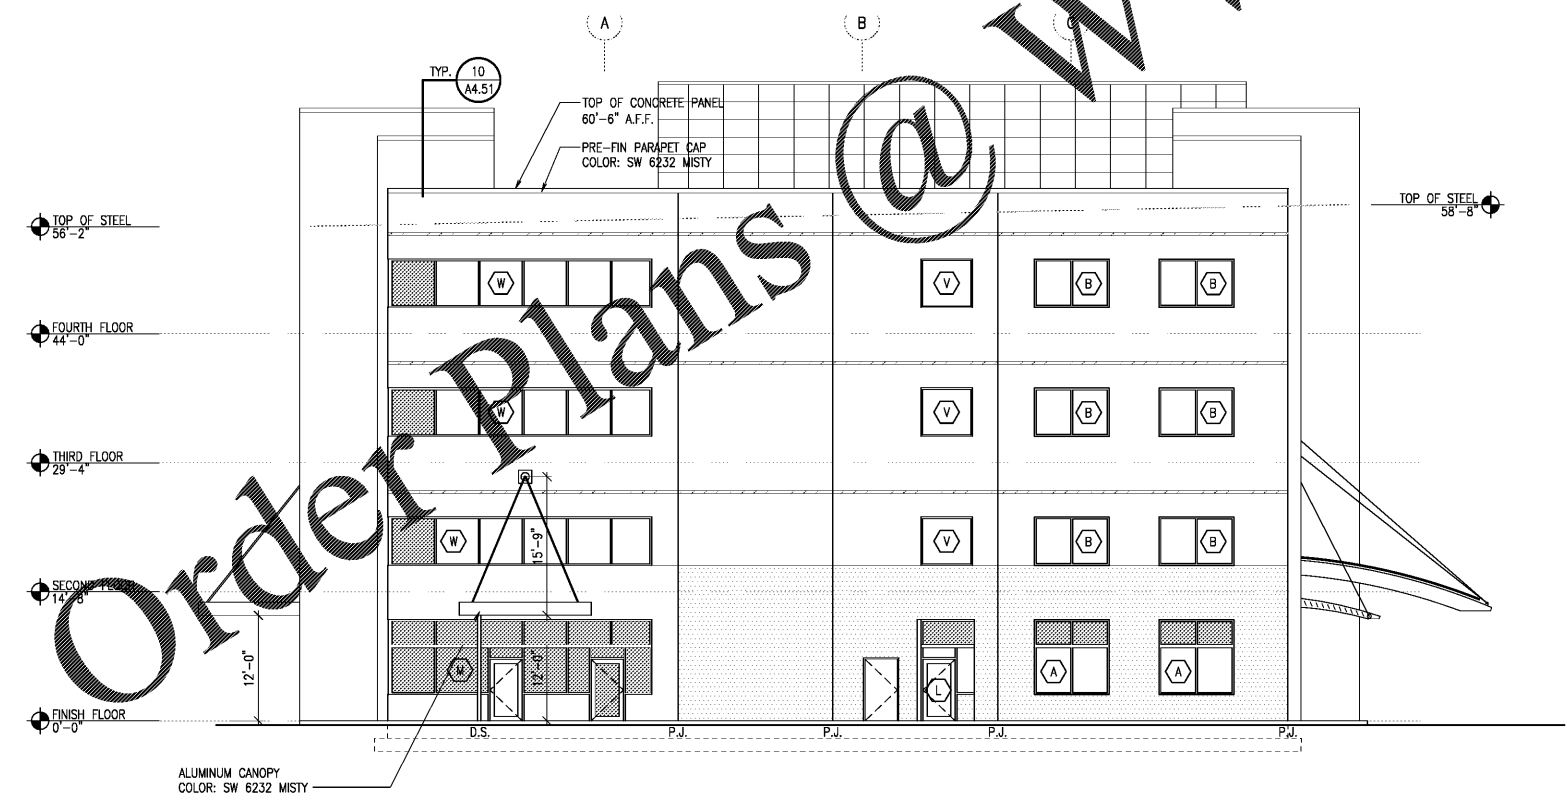

D EXTERIOR ELEVATION  
SIDE

EXTERIOR ELEVATION LEGEND	
GLAZING:	
[Pattern]	SPANDREL PANEL
[Pattern]	VISION PANEL
EXTERIOR FINISH:	
[Pattern]	CONCRETE PANEL - COLOR 1 SW 7588 NEUTRAL GROUND
[Pattern]	CONCRETE PANEL - COLOR 2 SW 7025 BACKDROP
[Pattern]	CONCRETE PANEL - COLOR 3 SW 6232 MISTY
P.J. = PANEL JOINT	



DRAWING CREATED: 9/16/2019 10:26 AM  
 LAST DRAWING UPDATE: 11/13/2019 9:35 AM  
 FILE NAME: 19020\_A502.dwg  
 SCALE FACTOR: 1.96

NO.	DESCRIPTION	DATE	BY	CHK

NO.	DESCRIPTION	DATE	BY	CHK