



DRAWING CREATED: 10/28/2019 1:06 PM
 LAST DRAWING UPDATE: 10/29/2019 11:13 AM
 FILE NAME: 18020_A623.dwg
 SCALE FACTOR: 1:16


NO.	DATE	DESCRIPTION	BY	CHKD.

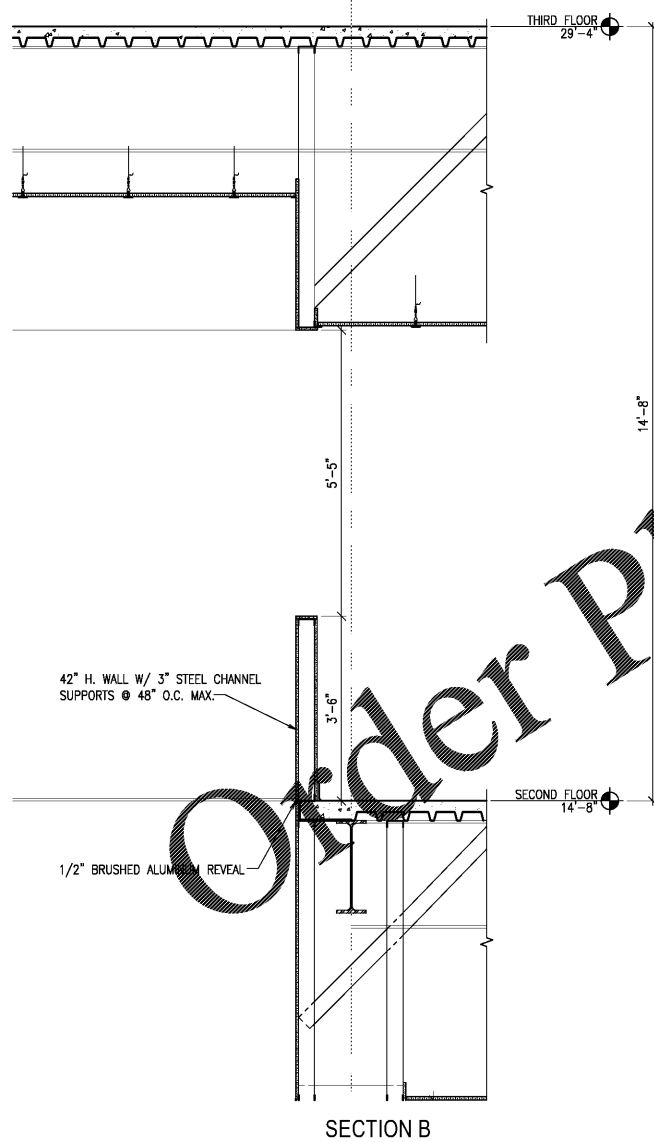

SECTION B

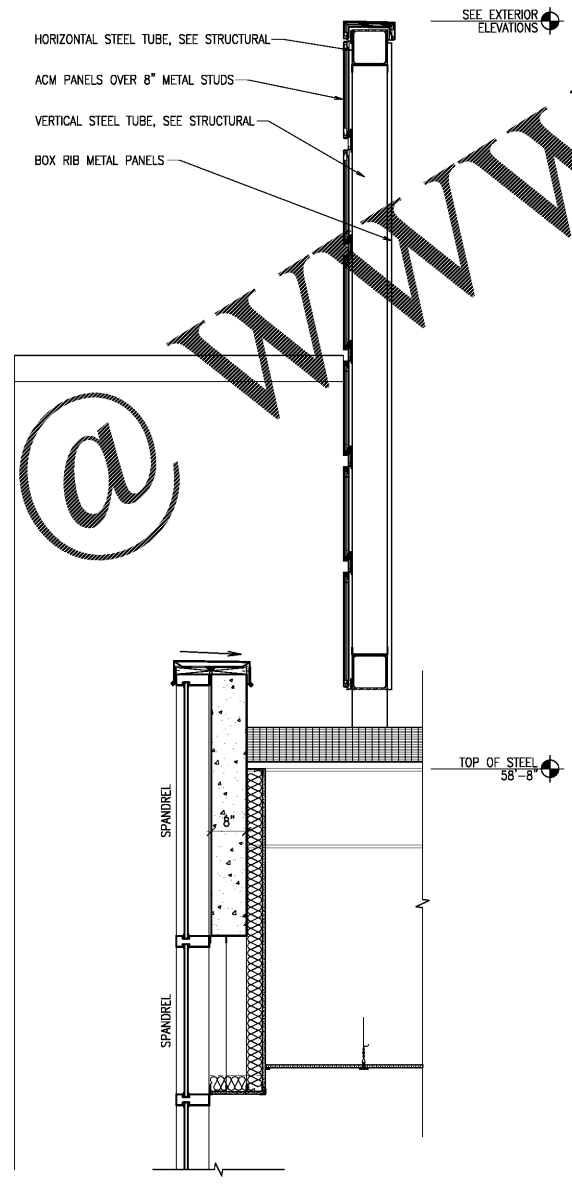


SECTION A (CONT.)

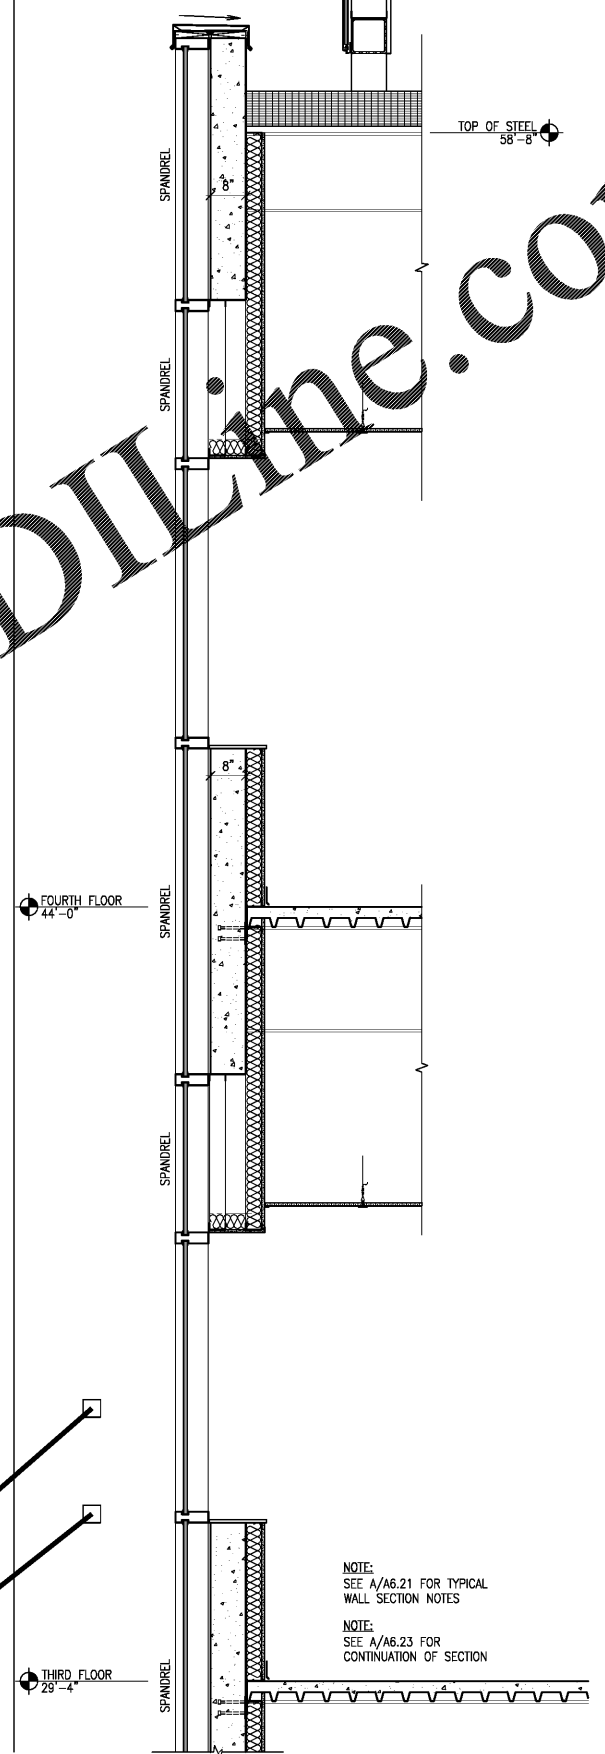

SECTION A (CONT.)




 PRH
MEDICAL OFFICE BUILDING
 NAPLES, FLORIDA

THE DOCUMENT CONTAINS INFORMATION THAT IS PROPRIETARY TO DAVIS STOKES COLLABORATIVE P.C. THIS DOCUMENT AND ITS CONTENTS ARE NOT TO BE REPRODUCED OR DISCLOSED TO ANY OTHER PARTY WITHOUT THE WRITTEN CONSENT OF DAVIS STOKES COLLABORATIVE P.C. COPYRIGHT © 2019. ALL RIGHTS RESERVED.

DAVIS STOKES COLLABORATIVE P.C. | 7121 CROSSROADS BLVD. | BRENTWOOD, TN 37027
DSC ARCHITECTS
 TEL (615) 726-0010 | FAX (615) 726-0010
 MAIL dcs@dstcc.com | WWW dstcc.com

NO.	DATE	DESCRIPTION

WALL SECTIONS
A6.23
 ISSUE DATE 11.12.19 | JOB NUMBER 18020