



PRH
MEDICAL OFFICE BUILDING
NAPLES, FLORIDA

THIS DOCUMENT CONTAINS PROPRIETARY INFORMATION AND IS THE PROPERTY OF DAVIS STOKES COLLABORATIVE P.C. THIS DOCUMENT AND ITS CONTENTS ARE TO BE USED ONLY FOR THE PROJECT AND SITE SPECIFICALLY IDENTIFIED HEREIN. ANY REPRODUCTION OR DISSEMINATION TO OTHERS WITHOUT THE WRITTEN CONSENT OF DAVIS STOKES COLLABORATIVE P.C. IS STRICTLY PROHIBITED. RIGHTS RESERVED.

DAVIS STOKES COLLABORATIVE P.C.
7121 CROSSROADS BLVD.
BRENTWOOD, TN 37027
TEL: (615) 726-0010
MAIL: dscinfo@dstccol.com
WWW: www.dstccol.com



DSC ARCHITECTS

REVISIONS	
NO.	DESCRIPTION

WINDOW ELEVATIONS

A7.26

ISSUE DATE: 11.12.19 JOB NUMBER: 19020

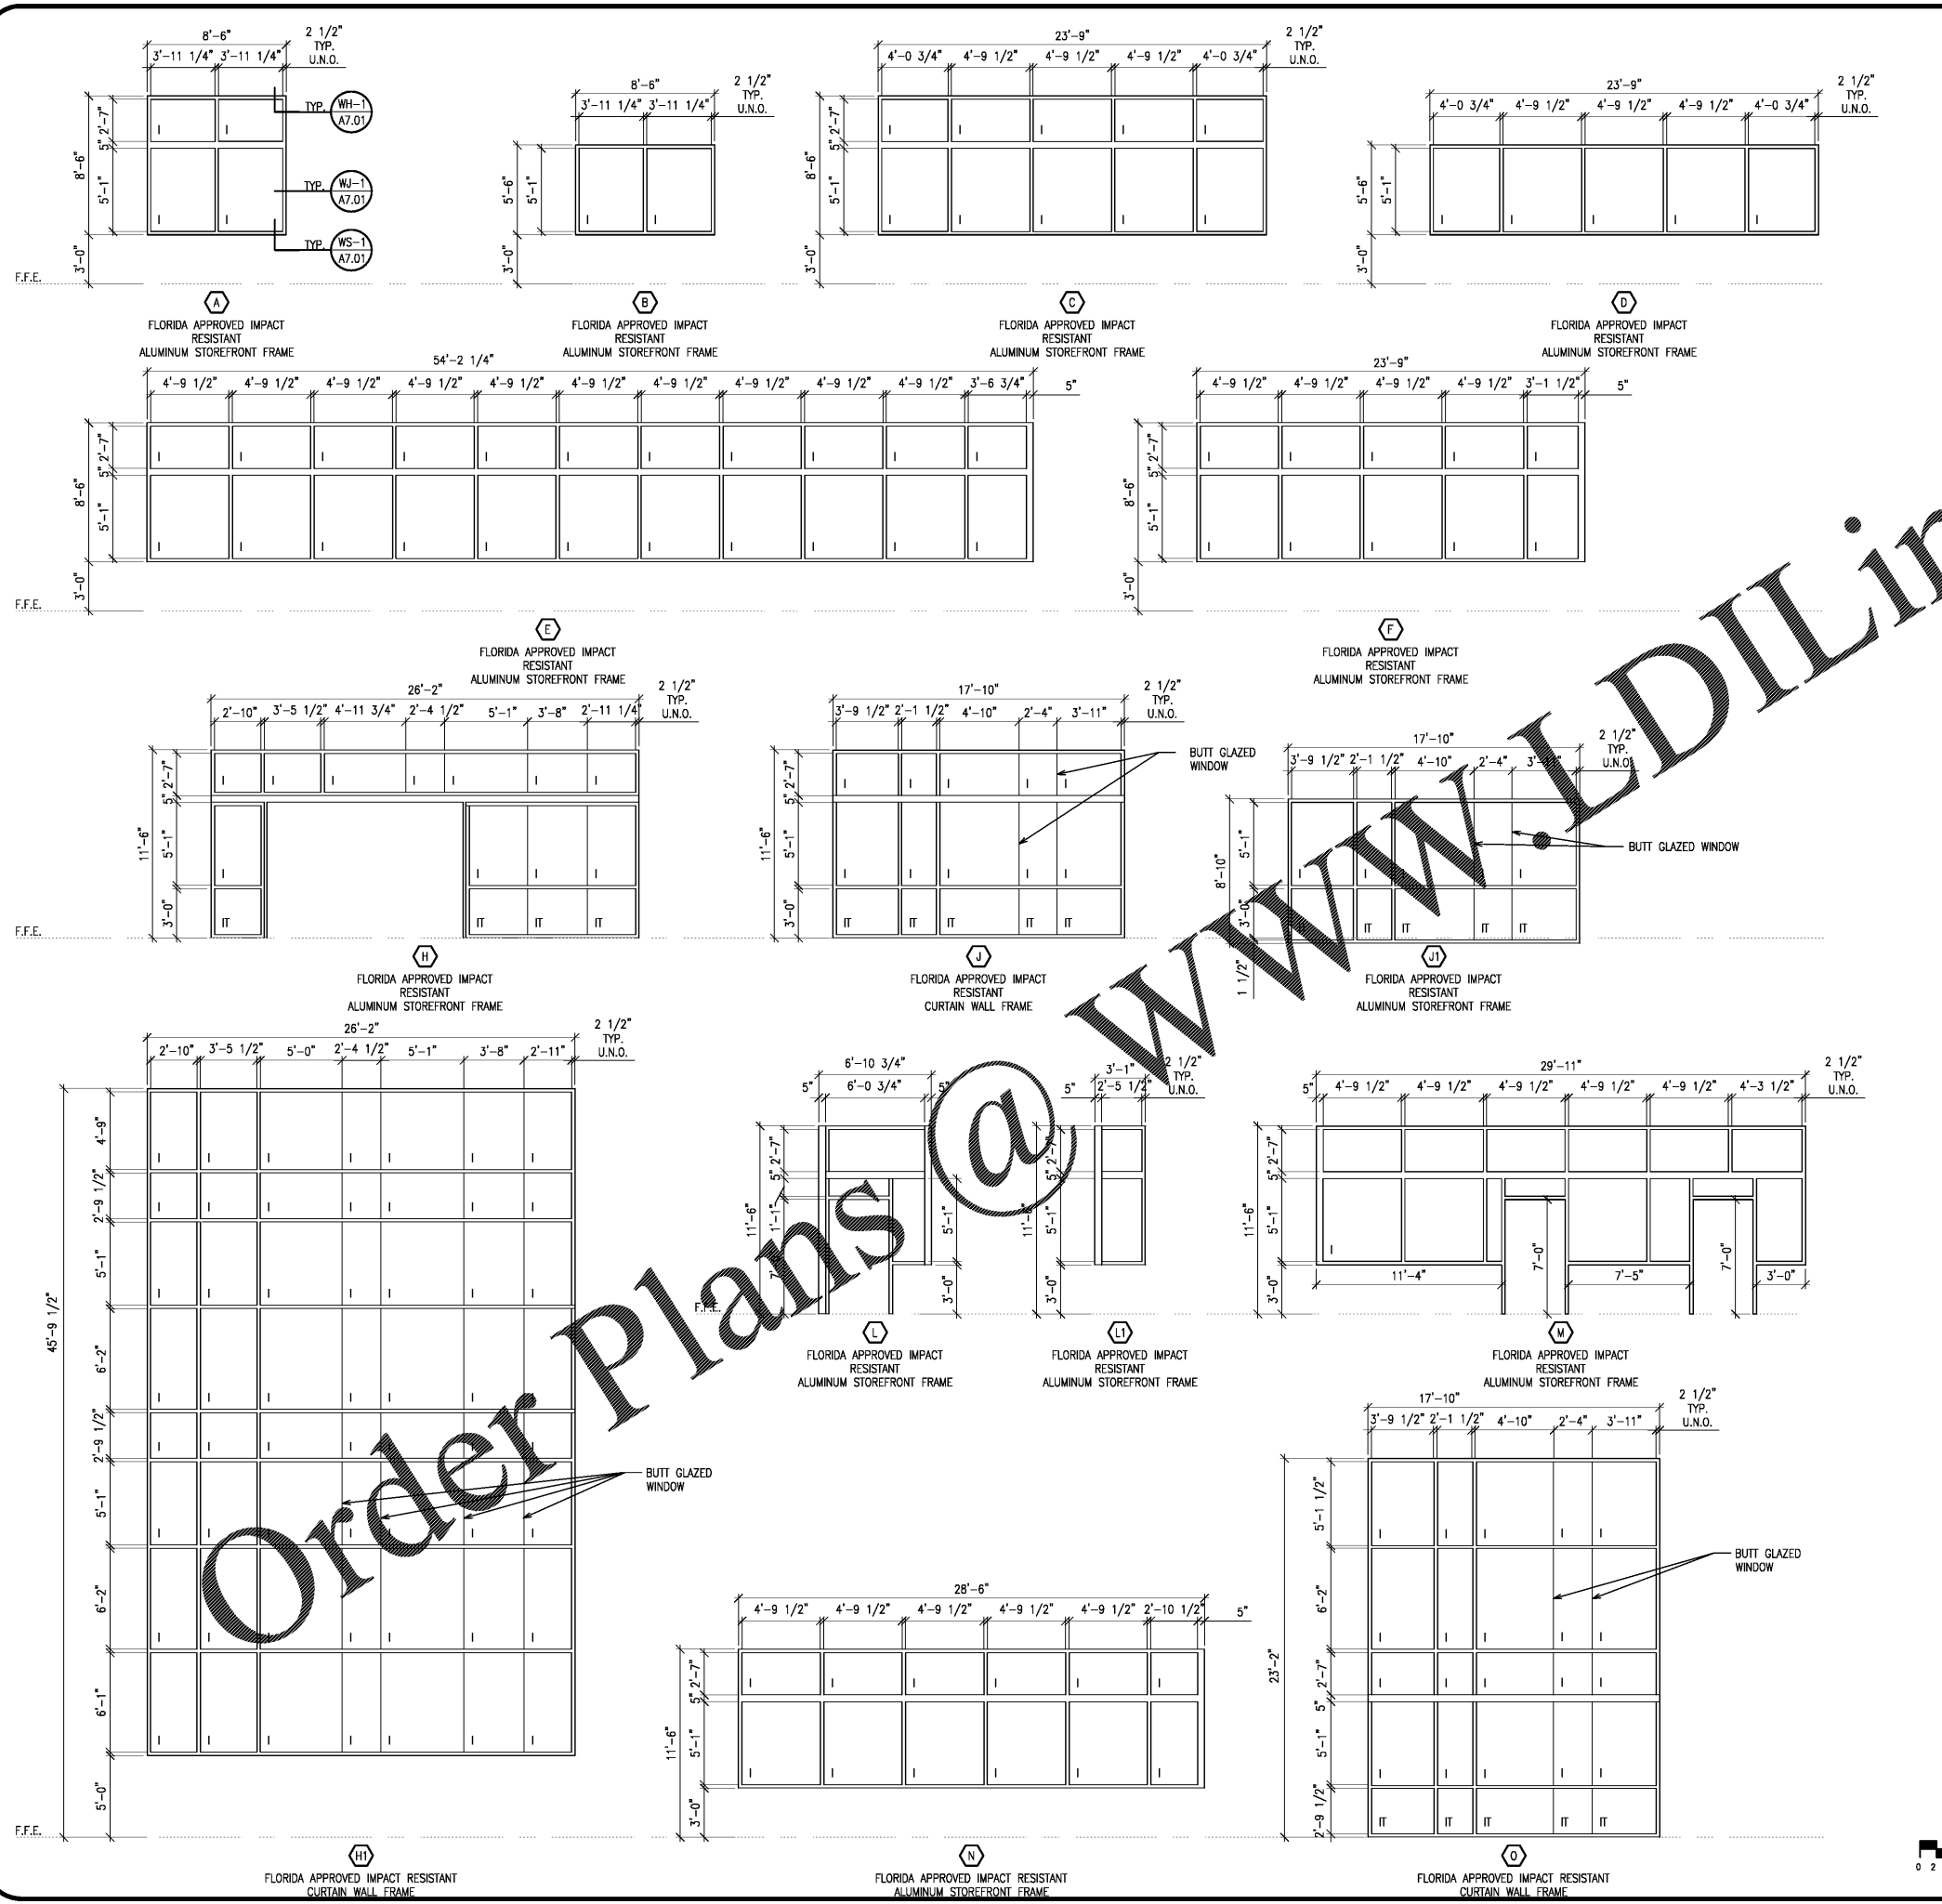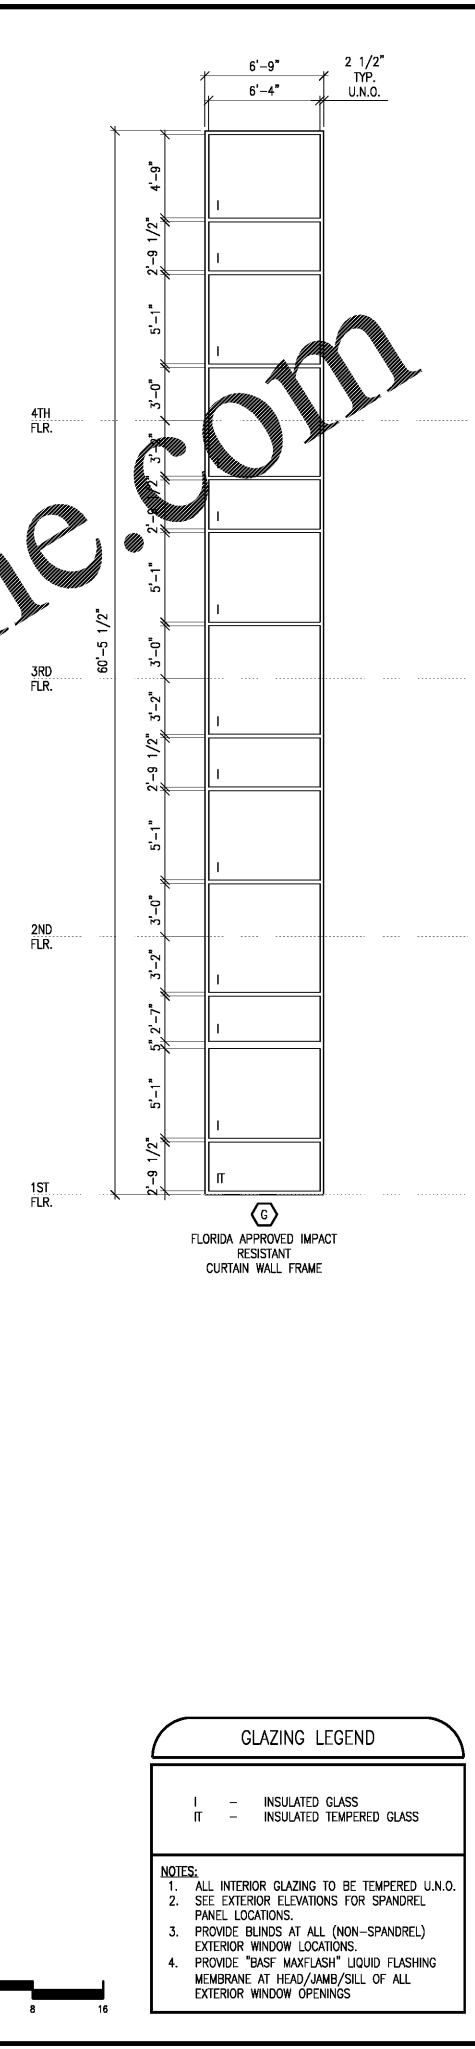

DATE	BY	CHKD	APPD	DESCRIPTION

DRAWING CREATED: 10/25/2019 10:43 AM
LAST DRAWING UPDATE: 11/19/2019 10:06 AM
FILE NAME: A7.26.dwg
SCALE FACTOR: 1:48

Order Plans @