


DRAWING CREATED: 10/25/2019 10:43 AM
 LAST DRAWING UPDATE: 10/25/2019 4:43 PM
 FILE NAME: 16020_A727.dwg
 SCALE FACTOR: 1:48

A-NOTE	A-NOTE	A-NOTE	A-NOTE	A-NOTE	A-NOTE	A-NOTE	A-NOTE	A-NOTE	A-NOTE
---	---	---	---	---	---	---	---	---	---
---	---	---	---	---	---	---	---	---	---
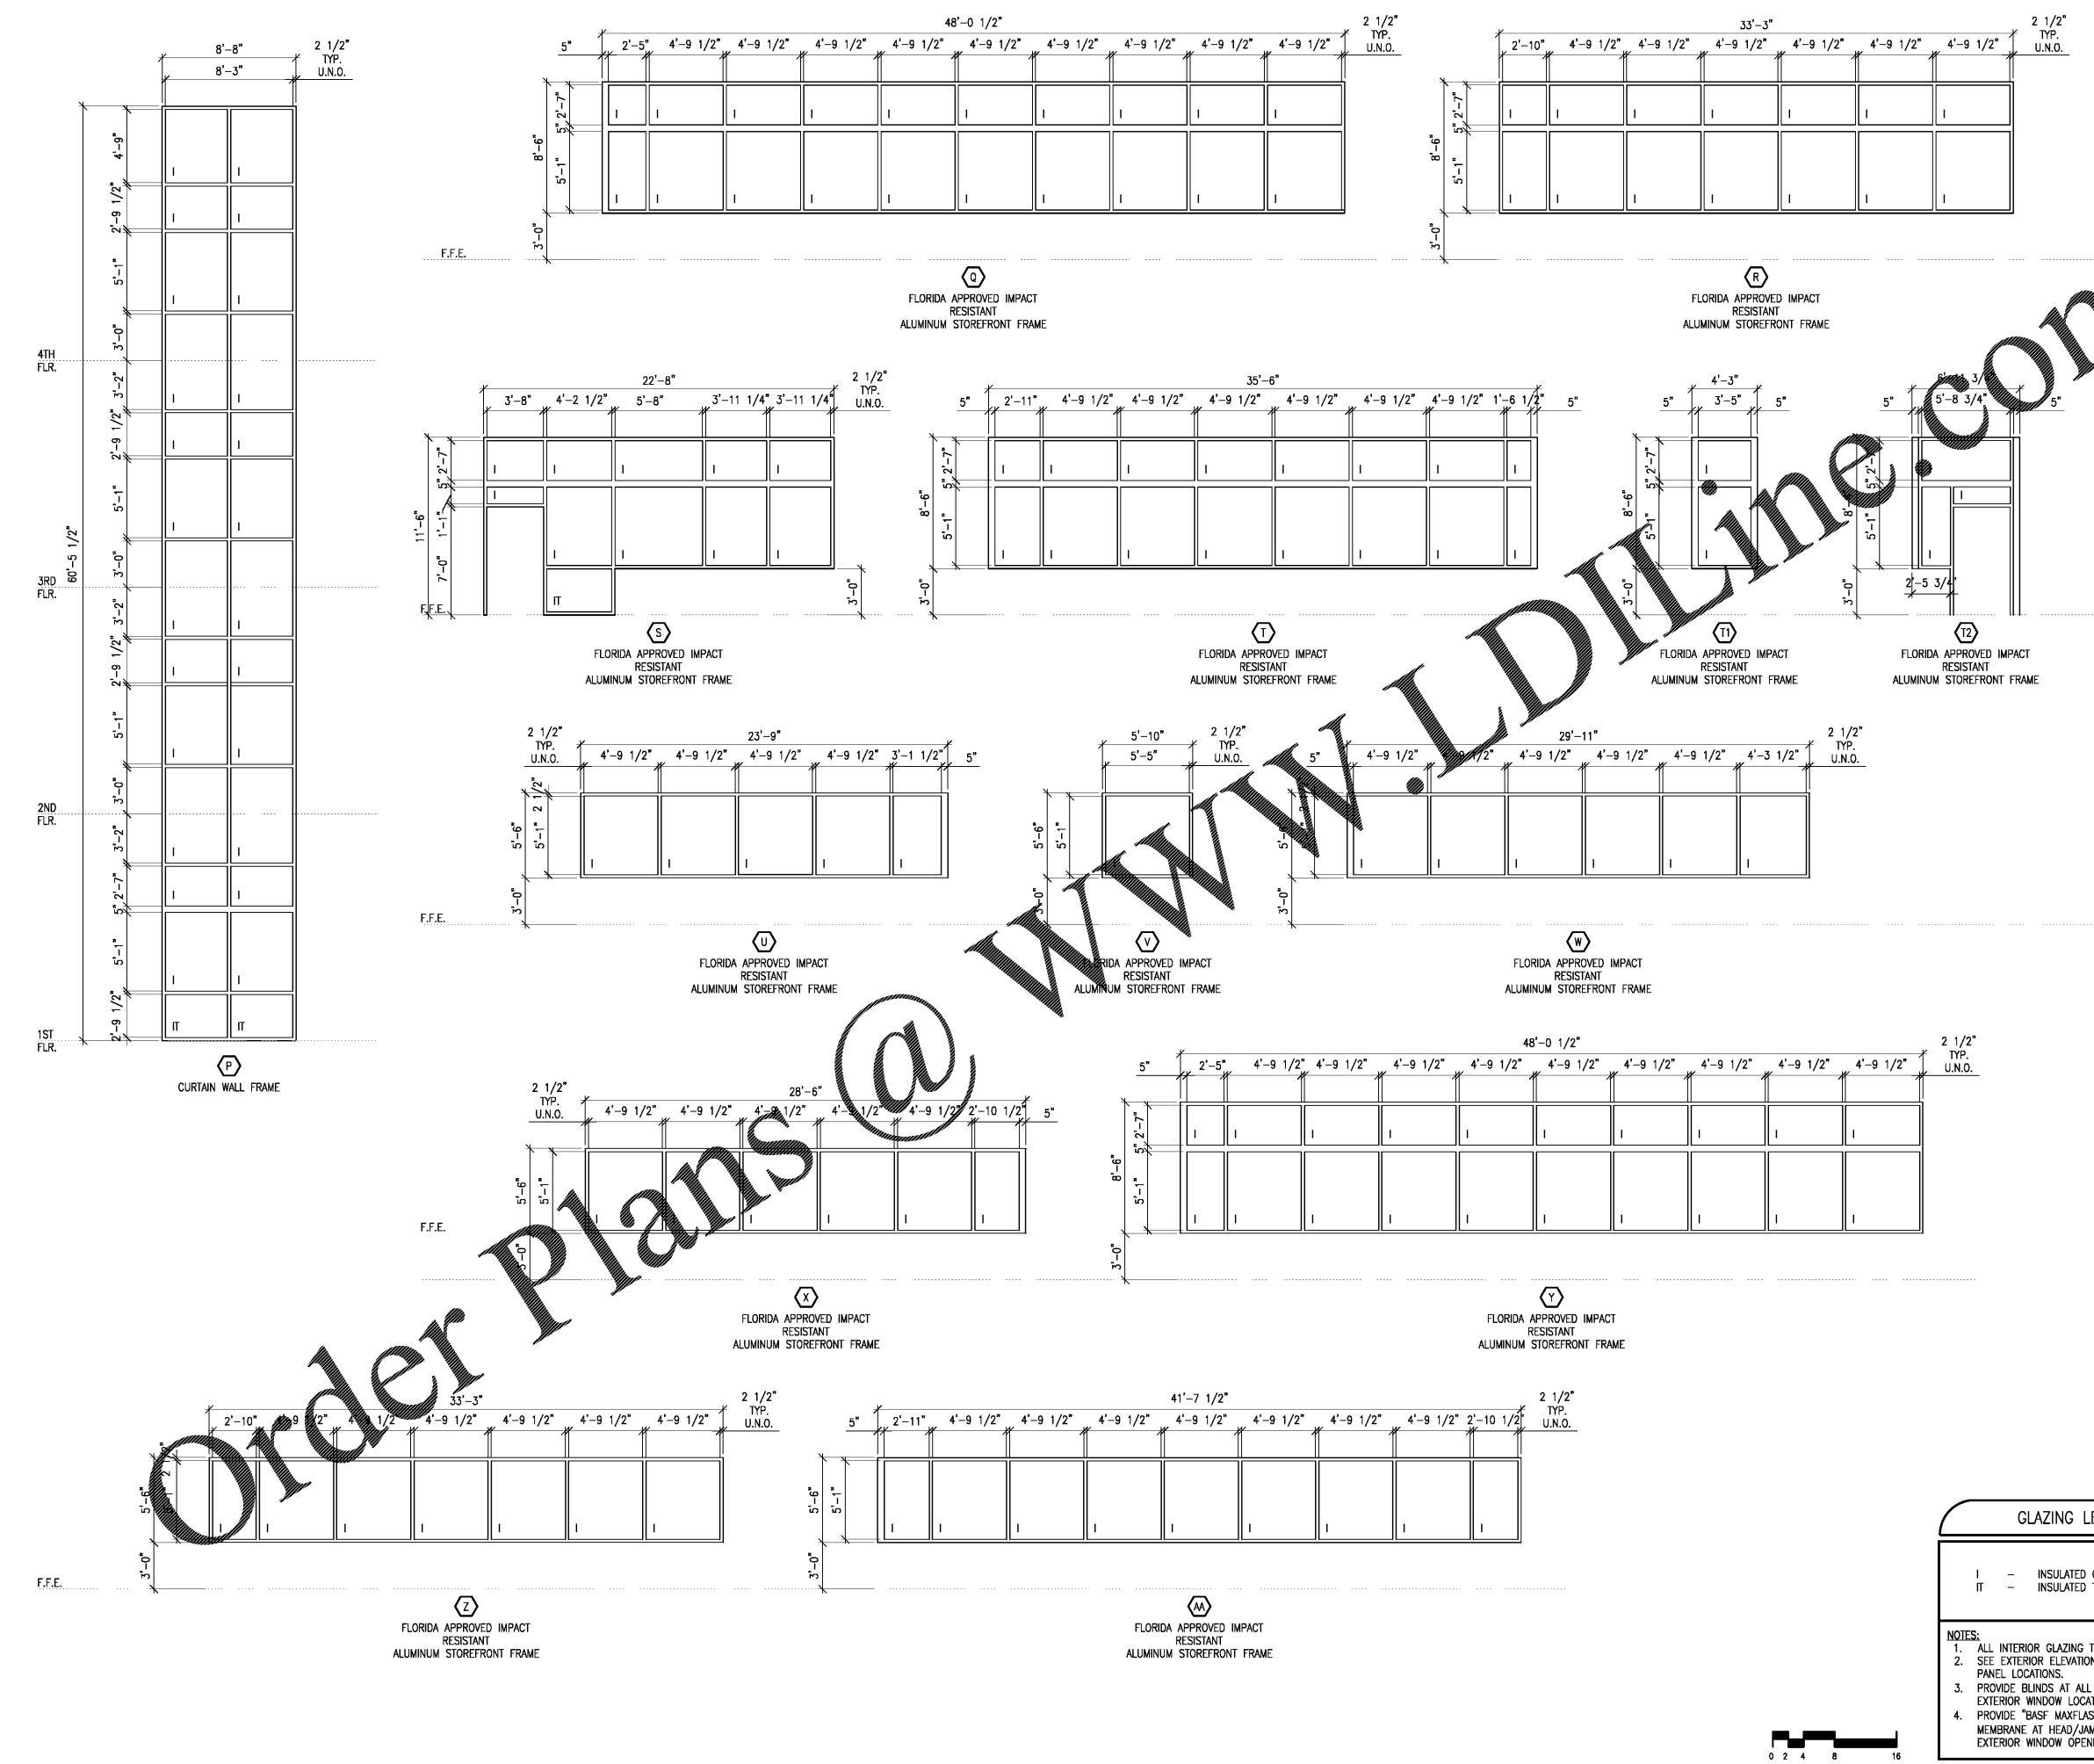

GLAZING LEGEND

I - INSULATED GLASS
 IT - INSULATED TEMPERED GLASS

NOTES:
 1. ALL INTERIOR GLAZING TO BE TEMPERED U.N.O.
 2. SEE EXTERIOR ELEVATIONS FOR SPANDREL PANEL LOCATIONS.
 3. PROVIDE BLINDS AT ALL (NON-SPANDREL) EXTERIOR WINDOW LOCATIONS.
 4. PROVIDE "BASF MAXFLASH" LIQUID FLASHING MEMBRANE AT HEAD/JAMB/SILL OF ALL EXTERIOR WINDOW OPENINGS



PRH
MEDICAL OFFICE BUILDING
 NAPLES, FLORIDA

THIS DOCUMENT CONTAINS PROPRIETARY INFORMATION. IT IS THE PROPERTY OF DAVIS STOKES COLLABORATIVE P.C. ANY REPRODUCTION OR DISSEMINATION TO OTHERS WITHOUT THE WRITTEN CONSENT OF DAVIS STOKES COLLABORATIVE P.C. IS PROHIBITED. RIGHTS RESERVED.

DAVIS STOKES COLLABORATIVE P.C.
 7121 CROSSROADS BLDG.
 BRENTWOOD, TN 37027
 TEL: (615) 776-0010
 FAX: (615) 776-0010
 EMAIL: dscinfo@dstccol.com
 WEB: www.dstccol.com

DSC ARCHITECTS

REVISIONS		
NO.	DATE	DESCRIPTION

WINDOW ELEVATIONS

A7.27

ISSUE DATE: 11.12.19 JOB NUMBER: 19020