



FLORIDA

PRM MEDICAL OFFICE BUILDING

NAPLES, FL

THIS DOCUMENT CONTAINS INFORMATION THAT IS PROPRIETARY TO THE ARCHITECTURAL FIRM. IT IS TO BE USED ONLY FOR THE PROJECT AND NOT TO BE REPRODUCED OR DISCLOSED TO OTHERS WITHOUT THE WRITTEN CONSENT OF DAVIS STOKES COLLABORATIVE P.C. COPYRIGHT © 2011. ALL RIGHTS RESERVED.



DAVIS STOKES COLLABORATIVE P.C.
DSC ARCHITECTS
7121 CROSSROADS BLVD., BRENTWOOD, TN 37027
TEL: (615) 736-0010
MAIL: dscinfo@dscad.com
WWW: www.dscad.com

NO.	DATE	DESCRIPTION

TILT WALL PANEL ELEVATIONS

S5.08

ISSUE DATE 11/12/19 JOB NUMBER 19020

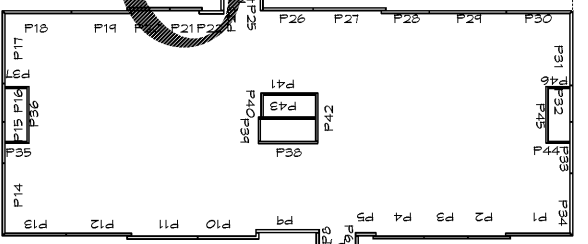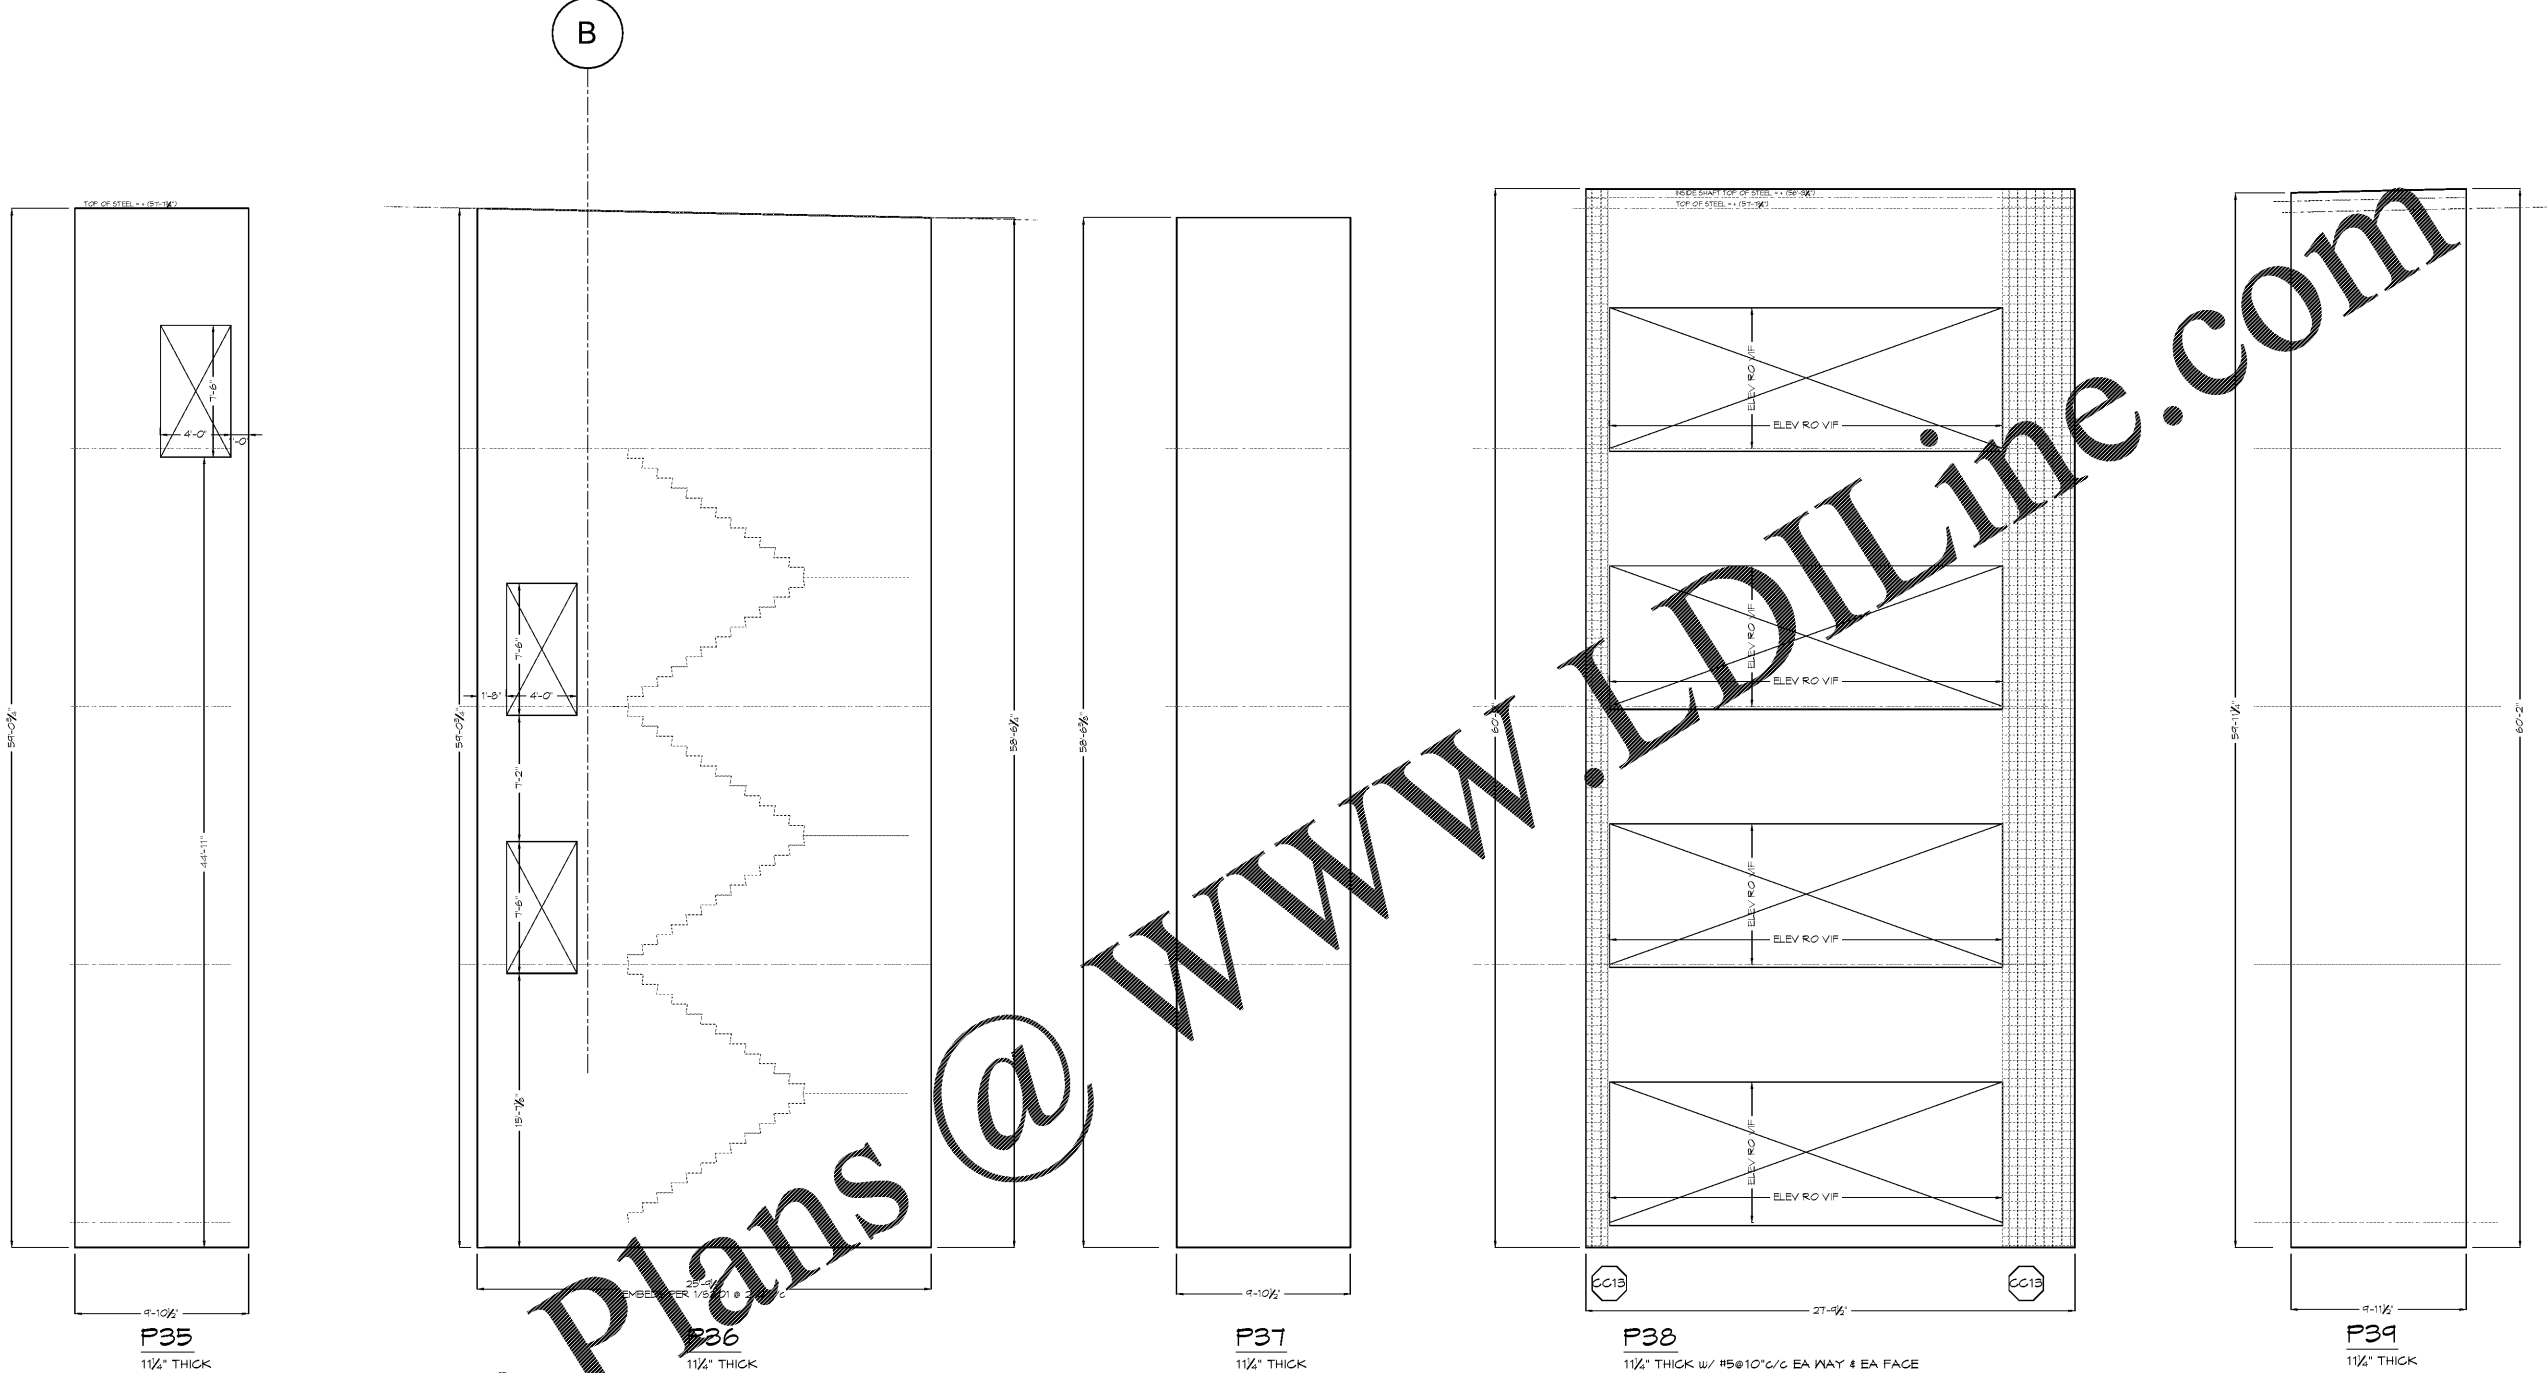

TILT-UP PANEL ELEVATIONS

NOTES:

- 1) SEE 91.01 FOR ADDITIONAL TILT-UP NOTES.
- 2) COORDINATE ALL DIMENSIONS WITH ARCHITECTURAL DRAWINGS.
- 3) PROVIDE 15\"/>

Order Plans @ www.LDILine.com