




**PRH MEDICAL OFFICE BUILDING**  
 NAPLES, FLORIDA

THIS DOCUMENT CONTAINS PROPRIETARY INFORMATION TO WHICH THE DESIGNER HAS A LEGAL INTEREST. IT IS THE PROPERTY OF THE DESIGNER AND IS NOT TO BE REPRODUCED, COPIED, EITHER IN WHOLE OR IN PART, WITHOUT THE PRIOR WRITTEN PERMISSION OF THE DESIGNER. COPYRIGHT 2019. ALL RIGHTS RESERVED.

**DSC ARCHITECTS**  
 DAVIS STORES COLLABORATIVE P.C.  
 7121 CROSSROADS BVD  
 888-HYWOOD, IN 37027  
 TEL: (615) 726-0310  
 FAX: (615) 726-0310  
 EMAIL: dsc@dsca.com  
 WEB: www.dsca.com

Order Plans @ [www.LDILine.com](http://www.LDILine.com)

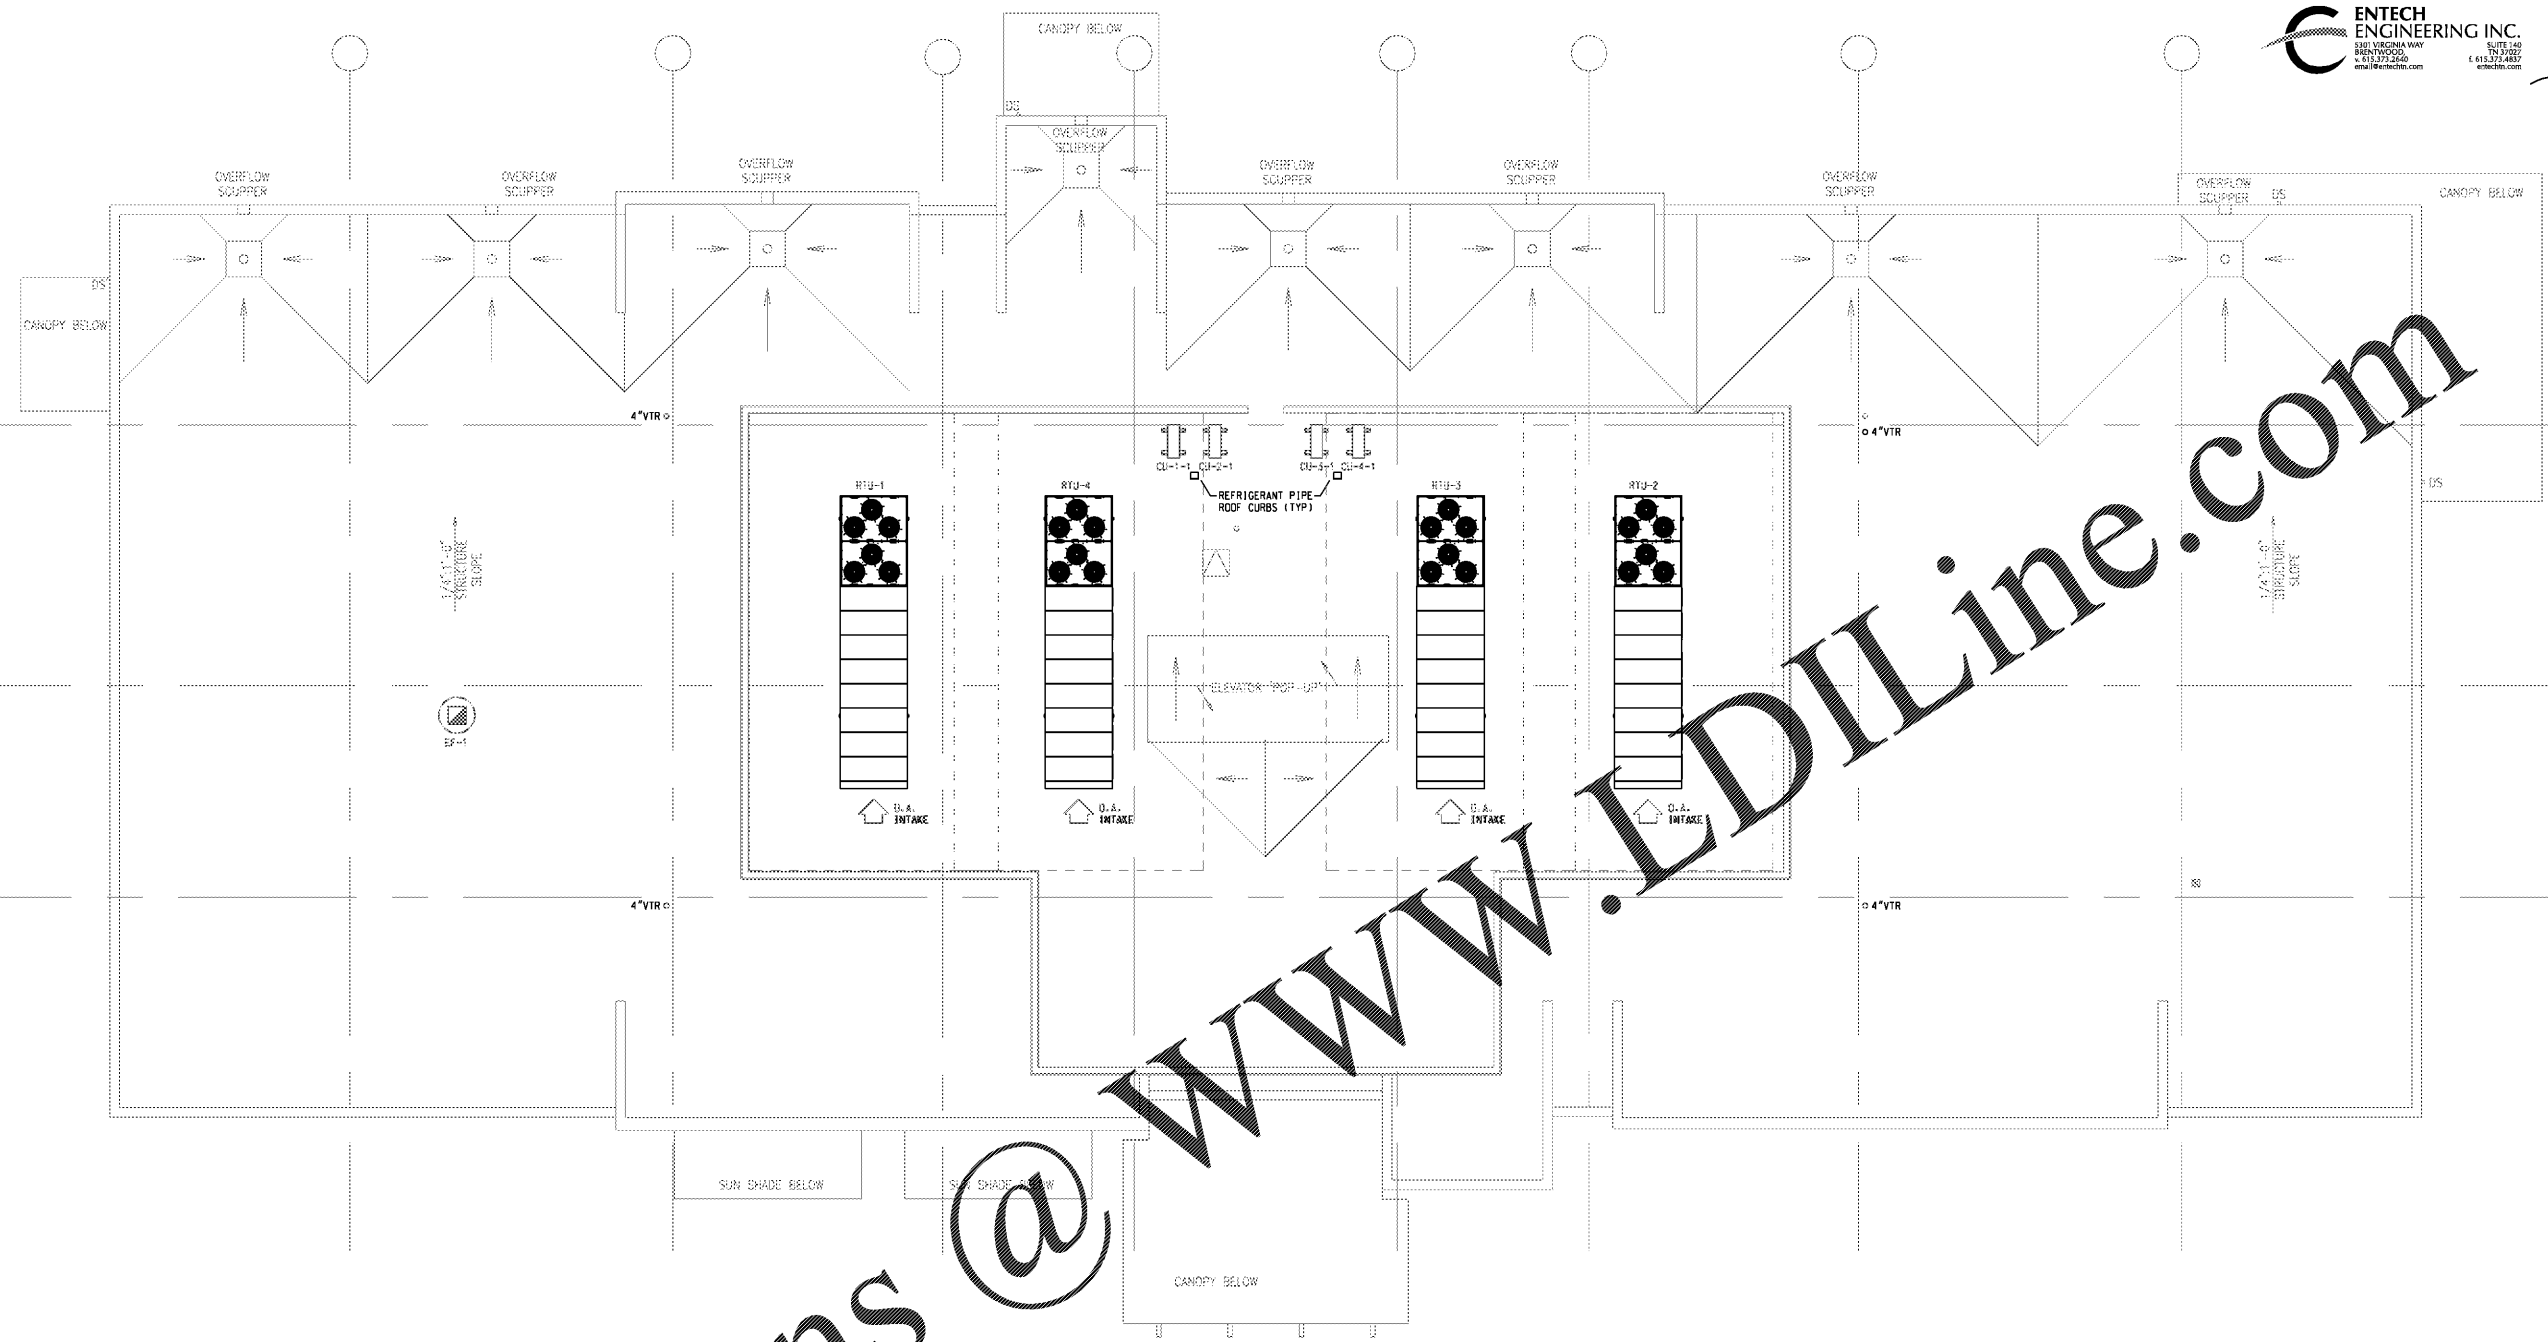

- GENERAL NOTES:**
- A. LOCATE ALL EXHAUST FANS, VTR'S, ETC. MIN. 10'-0" FROM ANY OUTSIDE AIR INTAKES.
  - B. SECURE ALL ROOF MOUNTED EQUIPMENT IN ACCORDANCE WITH CITY OF NAPLES REQUIREMENTS. PROVIDE HOLD DOWN CLIPS OR STRAPPING AS REQUIRED.

**WALL LEGEND**

WALL CONSTRUCTION TYP.	
.....	UNRATED PARTITION TO ABOVE CLG.
.....	LEASE SPACE PARTITION
.....	UNRATED PARTITION TO DECK
.....	SMOKE PARTITION
.....	SMOKE BARRIER
.....	1 HOUR FIRE BARRIER
.....	1 HOUR FIRE - SMOKE BARRIER
.....	2 HOUR FIRE BARRIER
.....	2 HOUR FIRE - SMOKE BARRIER
.....	2 HOUR SHAFT BARRIER

NOTE: 1.) FOR SOUND WALLS SEE DIMENSIONED PLAN.  
 2.) ALL WALL TYPES MAY NOT BE USED.

**REVISIONS**

NO.	DATE	DESCRIPTION