


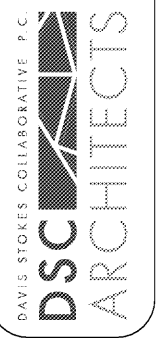


**PRH
MEDICAL OFFICE BUILDING**
NAPLES, FLORIDA

THIS DOCUMENT CONTAINS PROPRIETARY INFORMATION AND IS THE PROPERTY OF ENTECH ENGINEERING INC. IT IS TO BE USED ONLY FOR THE PROJECT AND SITE SPECIFICALLY IDENTIFIED HEREIN. ANY REPRODUCTION OR TRANSMISSION OF THIS DOCUMENT IN WHOLE OR IN PART, WITHOUT THE PRIOR WRITTEN PERMISSION OF ENTECH ENGINEERING INC. IS STRICTLY PROHIBITED. COPYRIGHT 2019. ALL RIGHTS RESERVED.

7121 CROSSROADS BVD
888-HYWOOD, IN 47027
TEL: (615) 776-0310
MAIL: info@entech.com
WWW: www.entech.com



Order Plans @ www.LDILine.com

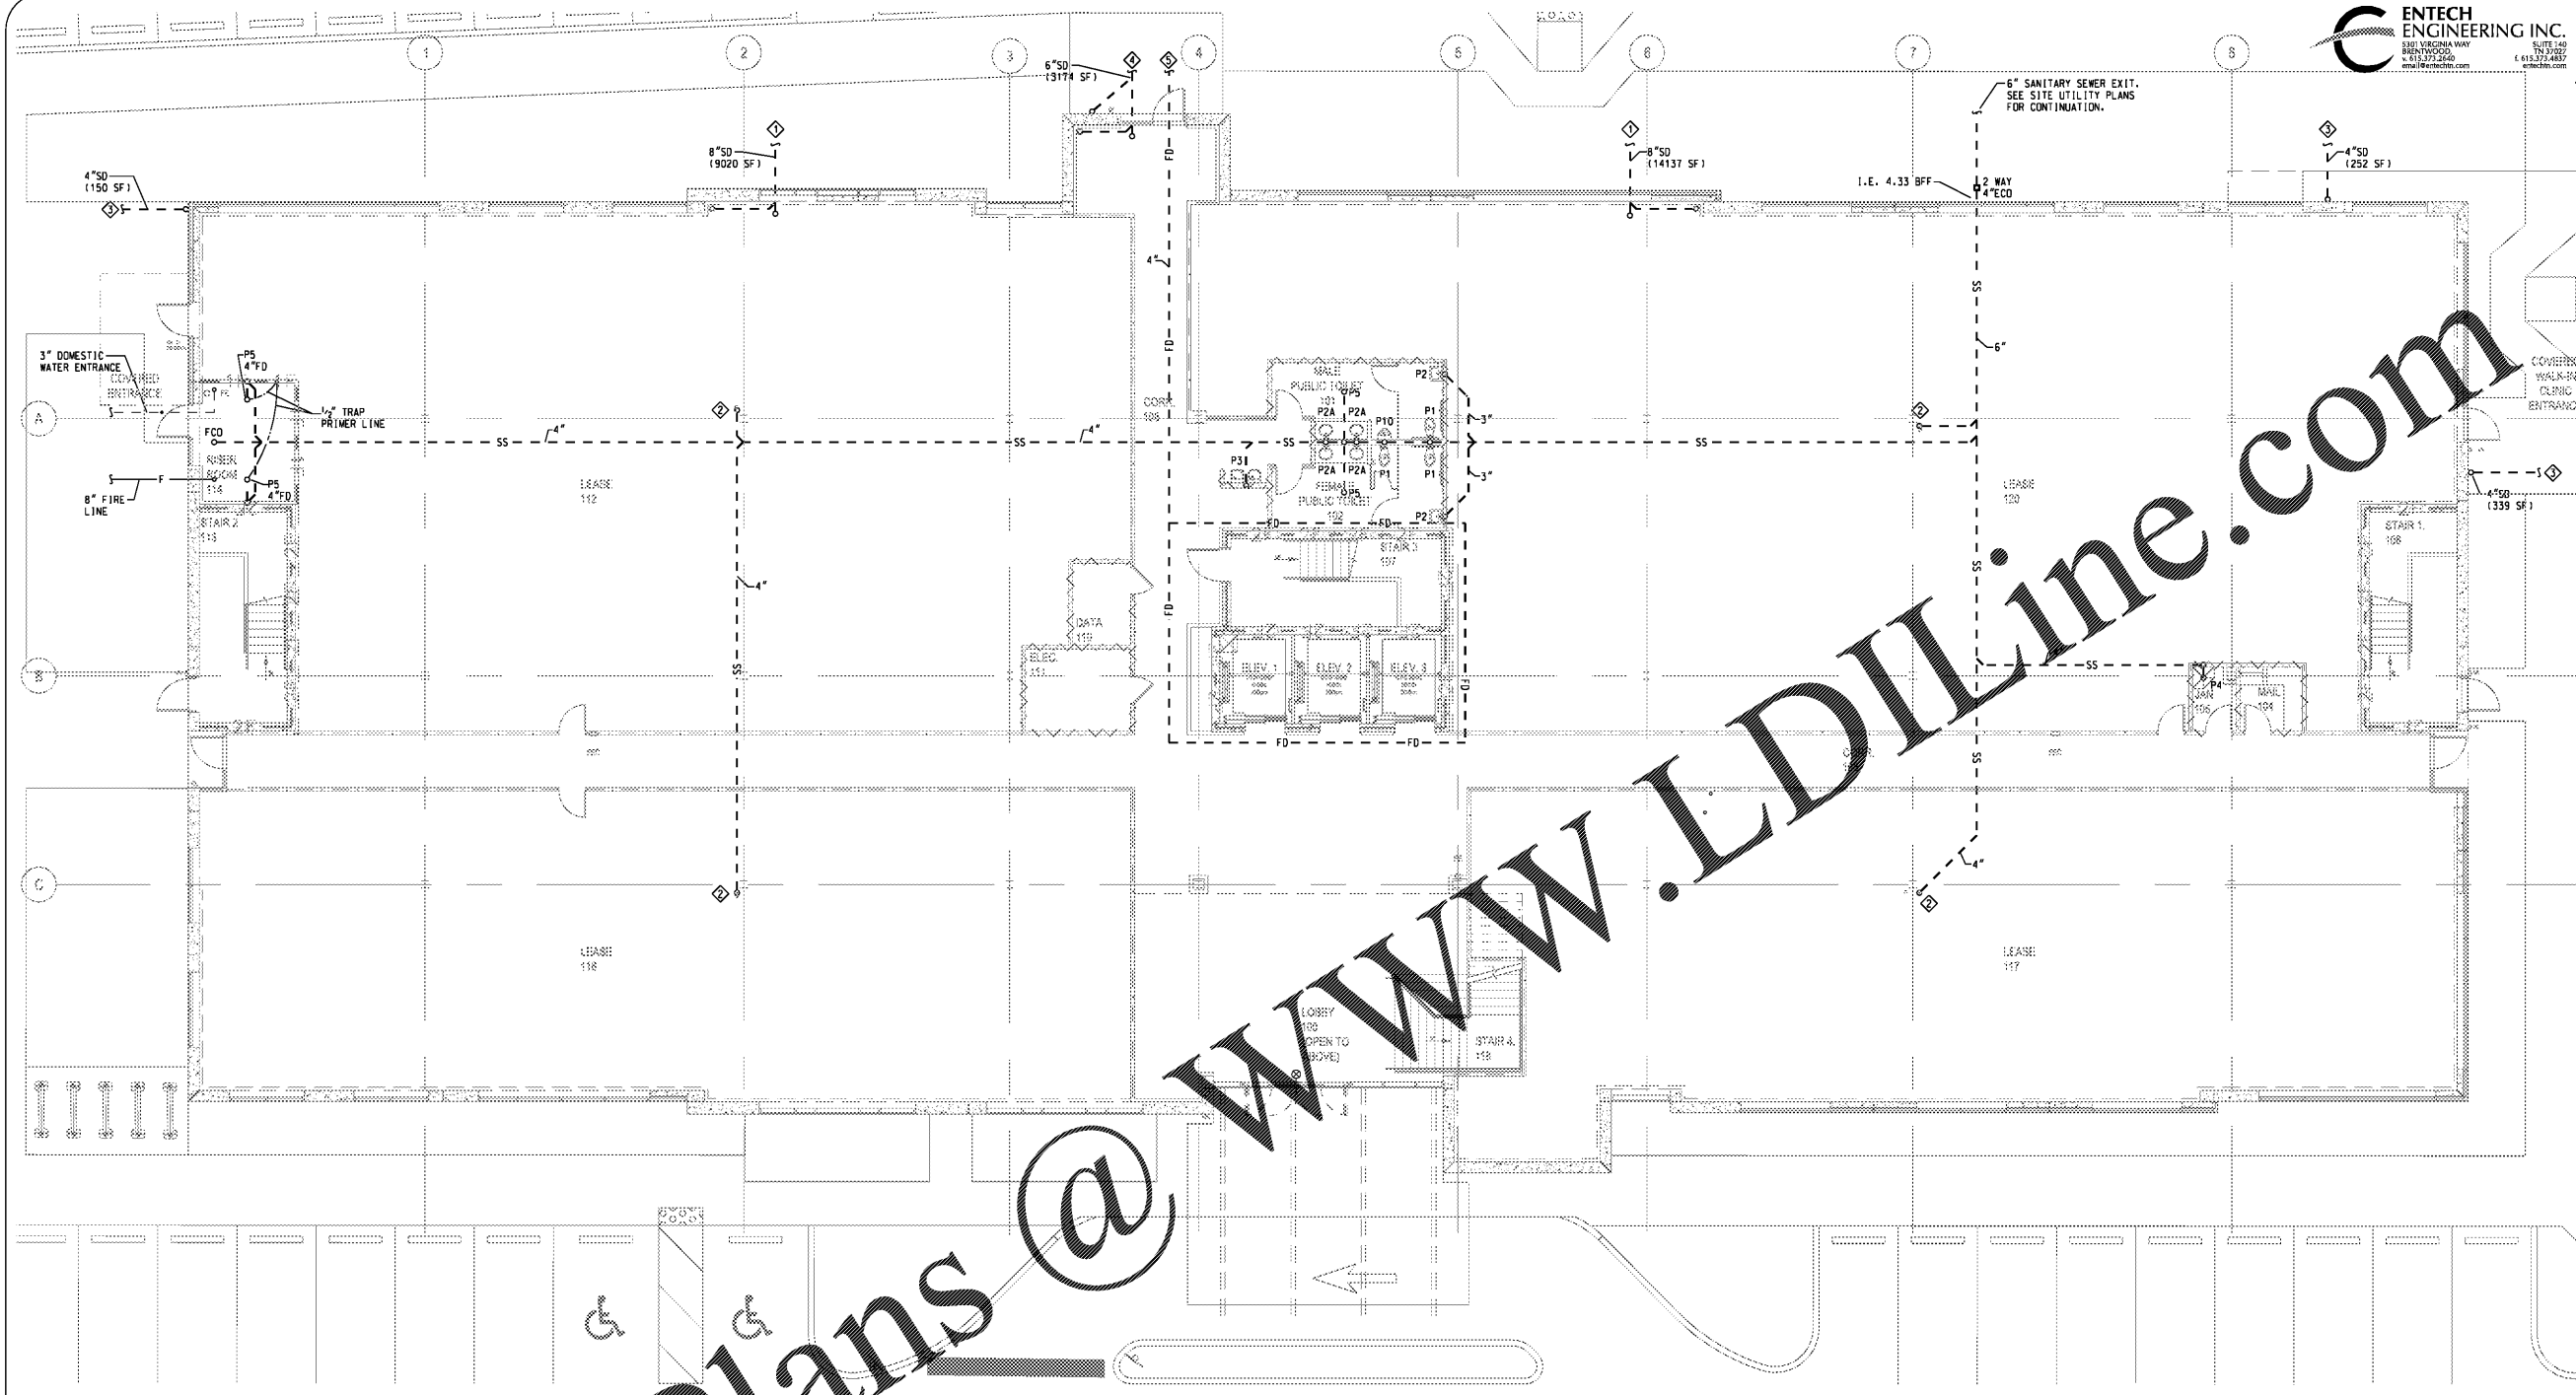

- PLUMBING PLAN NOTES:**
- ◆ 8" STORM DRAIN WITH MIN. 2'-6" COVER. SEE SITE UTILITY PLANS FOR CONTINUATION.
 - ◆ 4" WASTE STACK FROM ABOVE. PROVIDE CLEANDOUT AT BASE OF STACK.
 - ◆ 4" STORM DRAIN FROM DOWNSPOUT. SEE SITE UTILITY PLAN FOR CONTINUATION.
 - ◆ 6" STORM DRAIN WITH MIN. 2'-6" COVER. SEE SITE UTILITY PLAN FOR CONTINUATION.
 - ◆ 4" FOUNDATION DRAIN AROUND ELEVATOR SHAFT/PIT. SEE ARCHITECTURAL ELEVATIONS FOR DEPTH OF BURY. COORDINATE WITH SITE UTILITY PLAN FOR CONTINUATION.
 - ◆ 8" FIRE LINE TO ENTER BUILDING BELOW FOOTING. REFERENCE STRUCTURAL DRAWINGS.
 - ◆ SLEEVE AND CASE PIPE AS REQUIRED. REFERENCE DETAIL 7/52-00.

WALL LEGEND

WALL CONSTRUCTION TYP.

.....	UNRATED PARTITION TO ABOVE CLG.
.....	LEASE SPACE PARTITION
.....	UNRATED PARTITION TO DECK
.....	SMOKE PARTITION
.....	SMOKE BARRIER
.....	1 HOUR FIRE BARRIER
.....	1 HOUR FIRE - SMOKE BARRIER
.....	2 HOUR FIRE BARRIER
.....	2 HOUR FIRE - SMOKE BARRIER
.....	2 HOUR SHAFT BARRIER

NOTE: 1.) FOR SOUND WALLS SEE DIMENSIONED PLAN.
2.) ALL WALL TYPES MAY NOT BE USED.

PLUMBING - UNDERGROUND
FIRST FLOOR PLAN



REVISIONS

NO.	DATE	DESCRIPTION

P1.01
ISSUE DATE: 11.12.19
JOB NUMBER: 19020