

C:\2019\19155 - PRH.MCB\DWG\19155P10\_001.dwg  
11/17/2019  
3:44:57 PM



**PRH  
MEDICAL OFFICE BUILDING**  
NAPLES, FLORIDA


THIS DOCUMENT CONTAINS PROPRIETARY INFORMATION TO DAVIS STORES ARCHITECTS AND IS NOT TO BE REPRODUCED, COPIED, OR TRANSMITTED IN ANY FORM OR BY ANY MEANS, WITHOUT THE PRIOR WRITTEN PERMISSION OF DAVIS STORES COLLABORATIVE, P.C. COPYRIGHT 2019. ALL RIGHTS RESERVED.

7121 CROSSROADS BVD  
888-HYWOOD, IN 47027  
TEL: (615) 776-0310  
MAE: davisinfo@dscarch.com  
WWW: www.dscarch.com

**DSC ARCHITECTS**

REVISIONS	
NO.	DATE

**P2.01**  
ISSUE DATE: 11.12.19  
JOB NUMBER: 19020

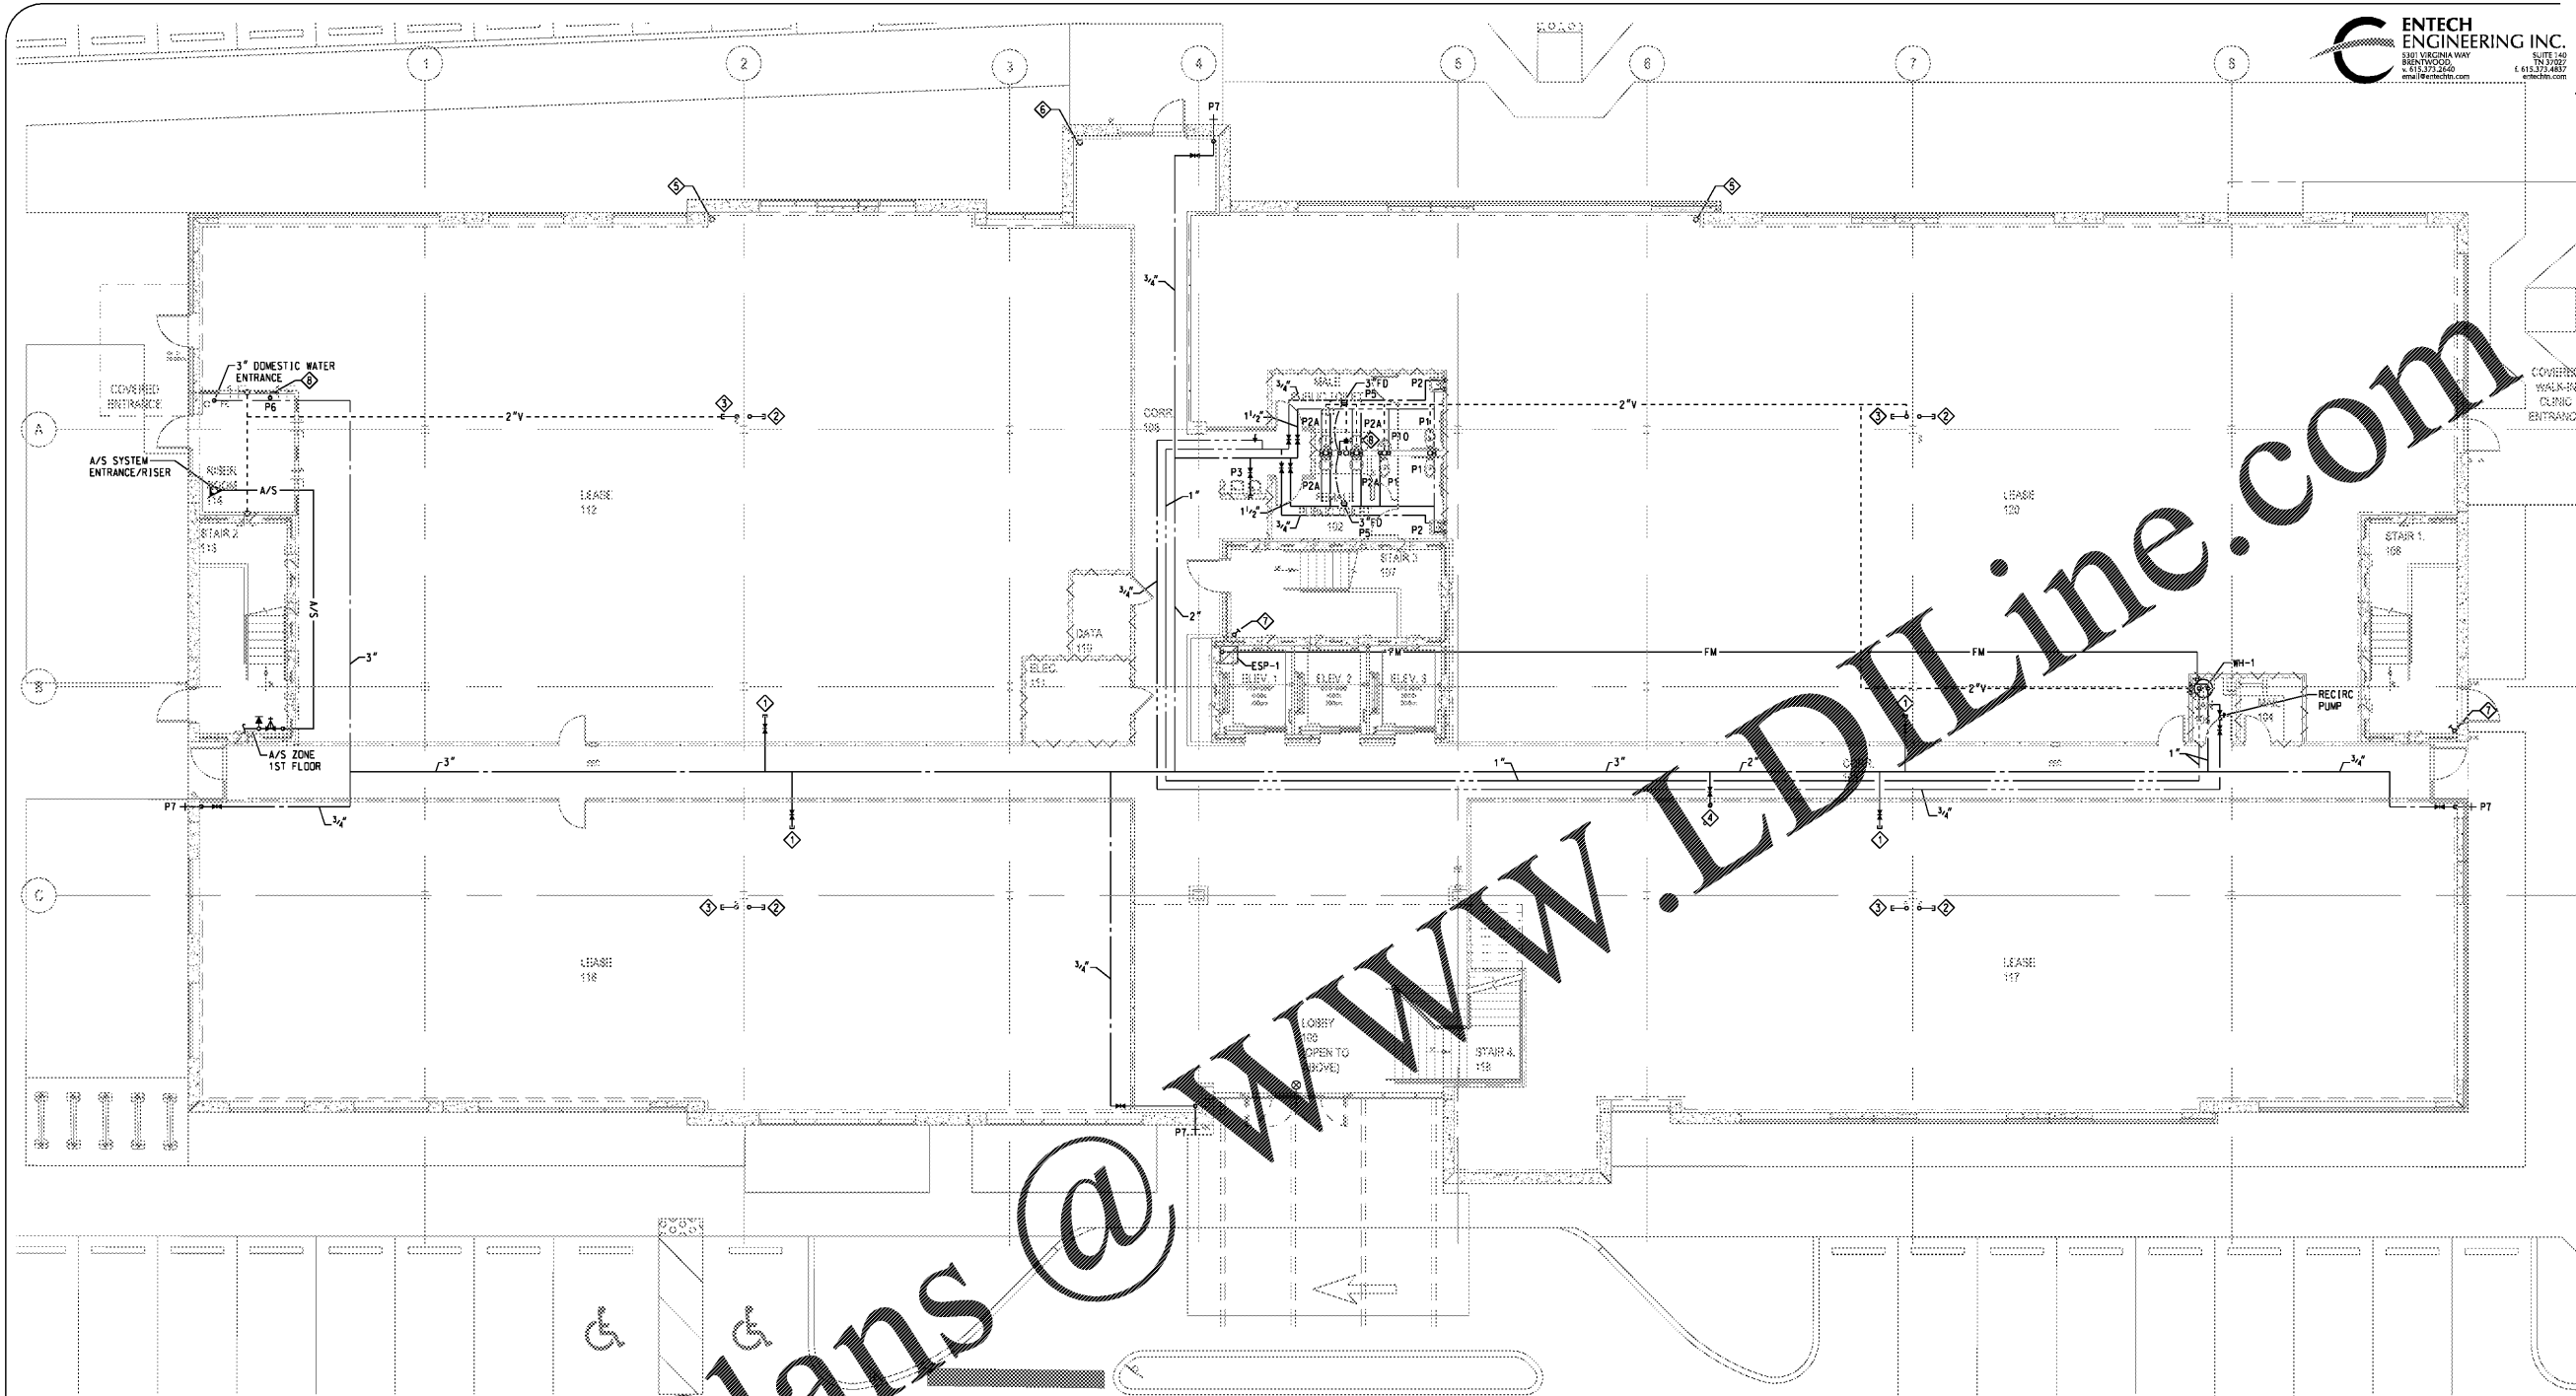

Order Plans @ [www.LDILine.com](http://www.LDILine.com)

- PLUMBING PLAN NOTES:**
- ◇ VALVE AND CAP 2" DOMESTIC CW FOR FUTURE.
  - ◇ 4" WASTE STACK UP/DOWN.
  - ◇ 4" VENT STACK UP.
  - ◇ 2 1/2" CW UP.
  - ◇ 8" RWL UP/DOWN.
  - ◇ 6" RWL UP/DOWN.
  - ◇ STAND PIPE UP.
  - ◇ 1/2" PG TRAP PRIMER.

**WALL LEGEND**

WALL CONSTRUCTION TYP.

.....	UNRATED PARTITION TO ABOVE CLG.
-----	LEASE SPACE PARTITION
-----	UNRATED PARTITION TO DECK
-----	SMOKE PARTITION
-----	SMOKE BARRIER
-----	1 HOUR FIRE BARRIER
-----	1 HOUR FIRE - SMOKE BARRIER
-----	2 HOUR FIRE BARRIER
-----	2 HOUR FIRE - SMOKE BARRIER
-----	2 HOUR SHAFT BARRIER

NOTE: 1.) FOR SOUND WALLS SEE DIMENSIONED PLAN.  
2.) ALL WALL TYPES MAY NOT BE USED.

**PLUMBING  
FIRST FLOOR PLAN**

