



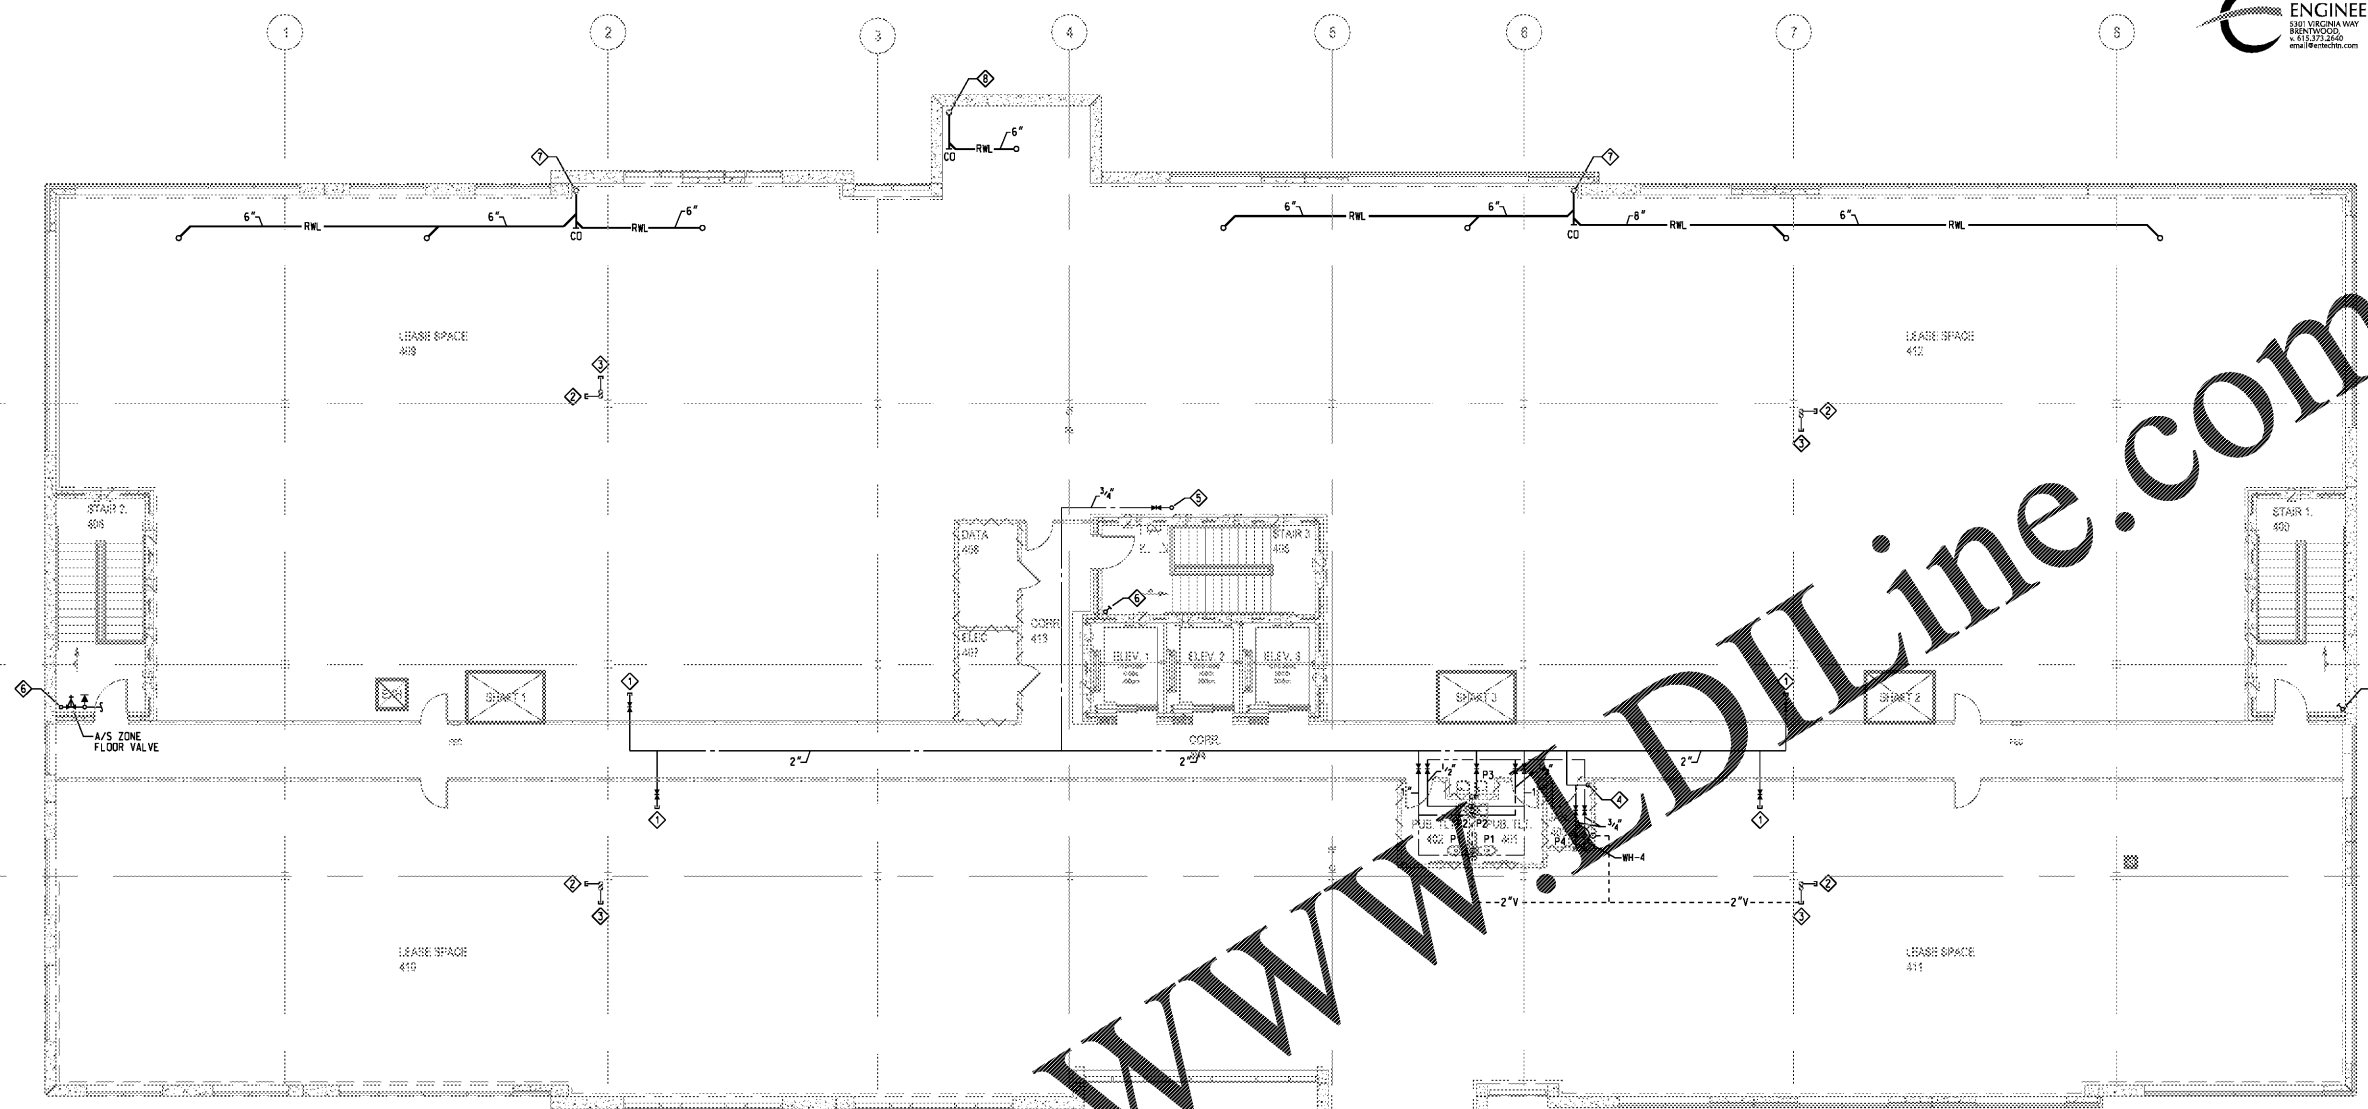

PRH
MEDICAL OFFICE BUILDING
NAPLES, FLORIDA

THIS DOCUMENT CONTAINS PROPRIETARY INFORMATION AND IS THE PROPERTY OF ENTECH ENGINEERING INC. IT IS TO BE USED ONLY FOR THE PROJECT AND SITE SPECIFICALLY IDENTIFIED HEREIN. NO PART OF THIS DOCUMENT IS TO BE REPRODUCED OR TRANSMITTED IN ANY FORM OR BY ANY MEANS, ELECTRONIC OR MECHANICAL, INCLUDING PHOTOCOPYING, RECORDING, OR BY ANY INFORMATION STORAGE AND RETRIEVAL SYSTEM, WITHOUT THE PRIOR WRITTEN PERMISSION OF ENTECH ENGINEERING INC. COPYRIGHT 2019. ALL RIGHTS RESERVED.

7121 CROSSROADS BVD
888-HYWOOD, IN 47027
TEL: (615) 776-0310
MARIETTA, GA
www.entsai.com

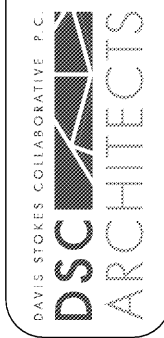

Order Plans @ WWW.DIline.com

- PLUMBING PLAN NOTES:**
- ◇ VALVE AND CAP 2" DOMESTIC CW FOR FUTURE.
 - ◇ 4" WASTE STACK UP/DOWN.
 - ◇ 4" VENT STACK UP.
 - ◇ 2 1/2" CW FROM BELOW.
 - ◇ 3/4" CW UP TO ROOF HYDRANT.
 - ◇ STAND PIPE DOWN.
 - ◇ 8" RWL DOWN.
 - ◇ 6" RWL DOWN.

WALL LEGEND

WALL CONSTRUCTION TYP.

| | |
|-------|---------------------------------|
| | UNRATED PARTITION TO ABOVE CLG. |
| ----- | LEASE SPACE PARTITION |
| | UNRATED PARTITION TO DECK |
| | SMOKE PARTITION |
| | SMOKE BARRIER |
| | 1 HOUR FIRE BARRIER |
| | 1 HOUR FIRE - SMOKE BARRIER |
| | 2 HOUR FIRE BARRIER |
| | 2 HOUR FIRE - SMOKE BARRIER |
| | 2 HOUR SHAFT BARRIER |

NOTE: 1.) FOR SOUND WALLS SEE DIMENSIONED PLAN.
2.) ALL WALL TYPES MAY NOT BE USED.

PLUMBING
FOURTH FLOOR PLAN



REVISIONS

| NO. | DATE | DESCRIPTION |
|-----|------|-------------|
| | | |
| | | |
| | | |
| | | |

P2.04
ISSUE DATE: 11.12.19
JOB NUMBER: 19029