

G:\2019\1915 - PRH Medical\1915\200.dwg
11/17/2019
3:48:10 PM


RD 1 / 4
P2.05



**PRH
MEDICAL OFFICE BUILDING**
NAPLES, FLORIDA


THIS DOCUMENT CONTAINS PROPRIETARY AND CONFIDENTIAL INFORMATION. IT IS THE PROPERTY OF DSC ARCHITECTS AND IS NOT TO BE REPRODUCED, COPIED, OR TRANSMITTED IN ANY FORM OR BY ANY MEANS, WITHOUT THE PRIOR WRITTEN PERMISSION OF DSC ARCHITECTS. ALL RIGHTS RESERVED.

7121 CROSSROADS BVD
888-HYWOOD, IN 37027
TEL: (615) 776-0310
MAIL: dscinfo@dscarch.com
WEB: www.dscarch.com

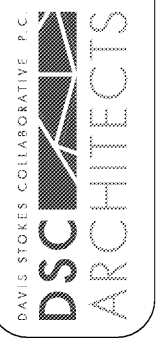

Order Plans @ www.LDILine.com

www.LDILine.com

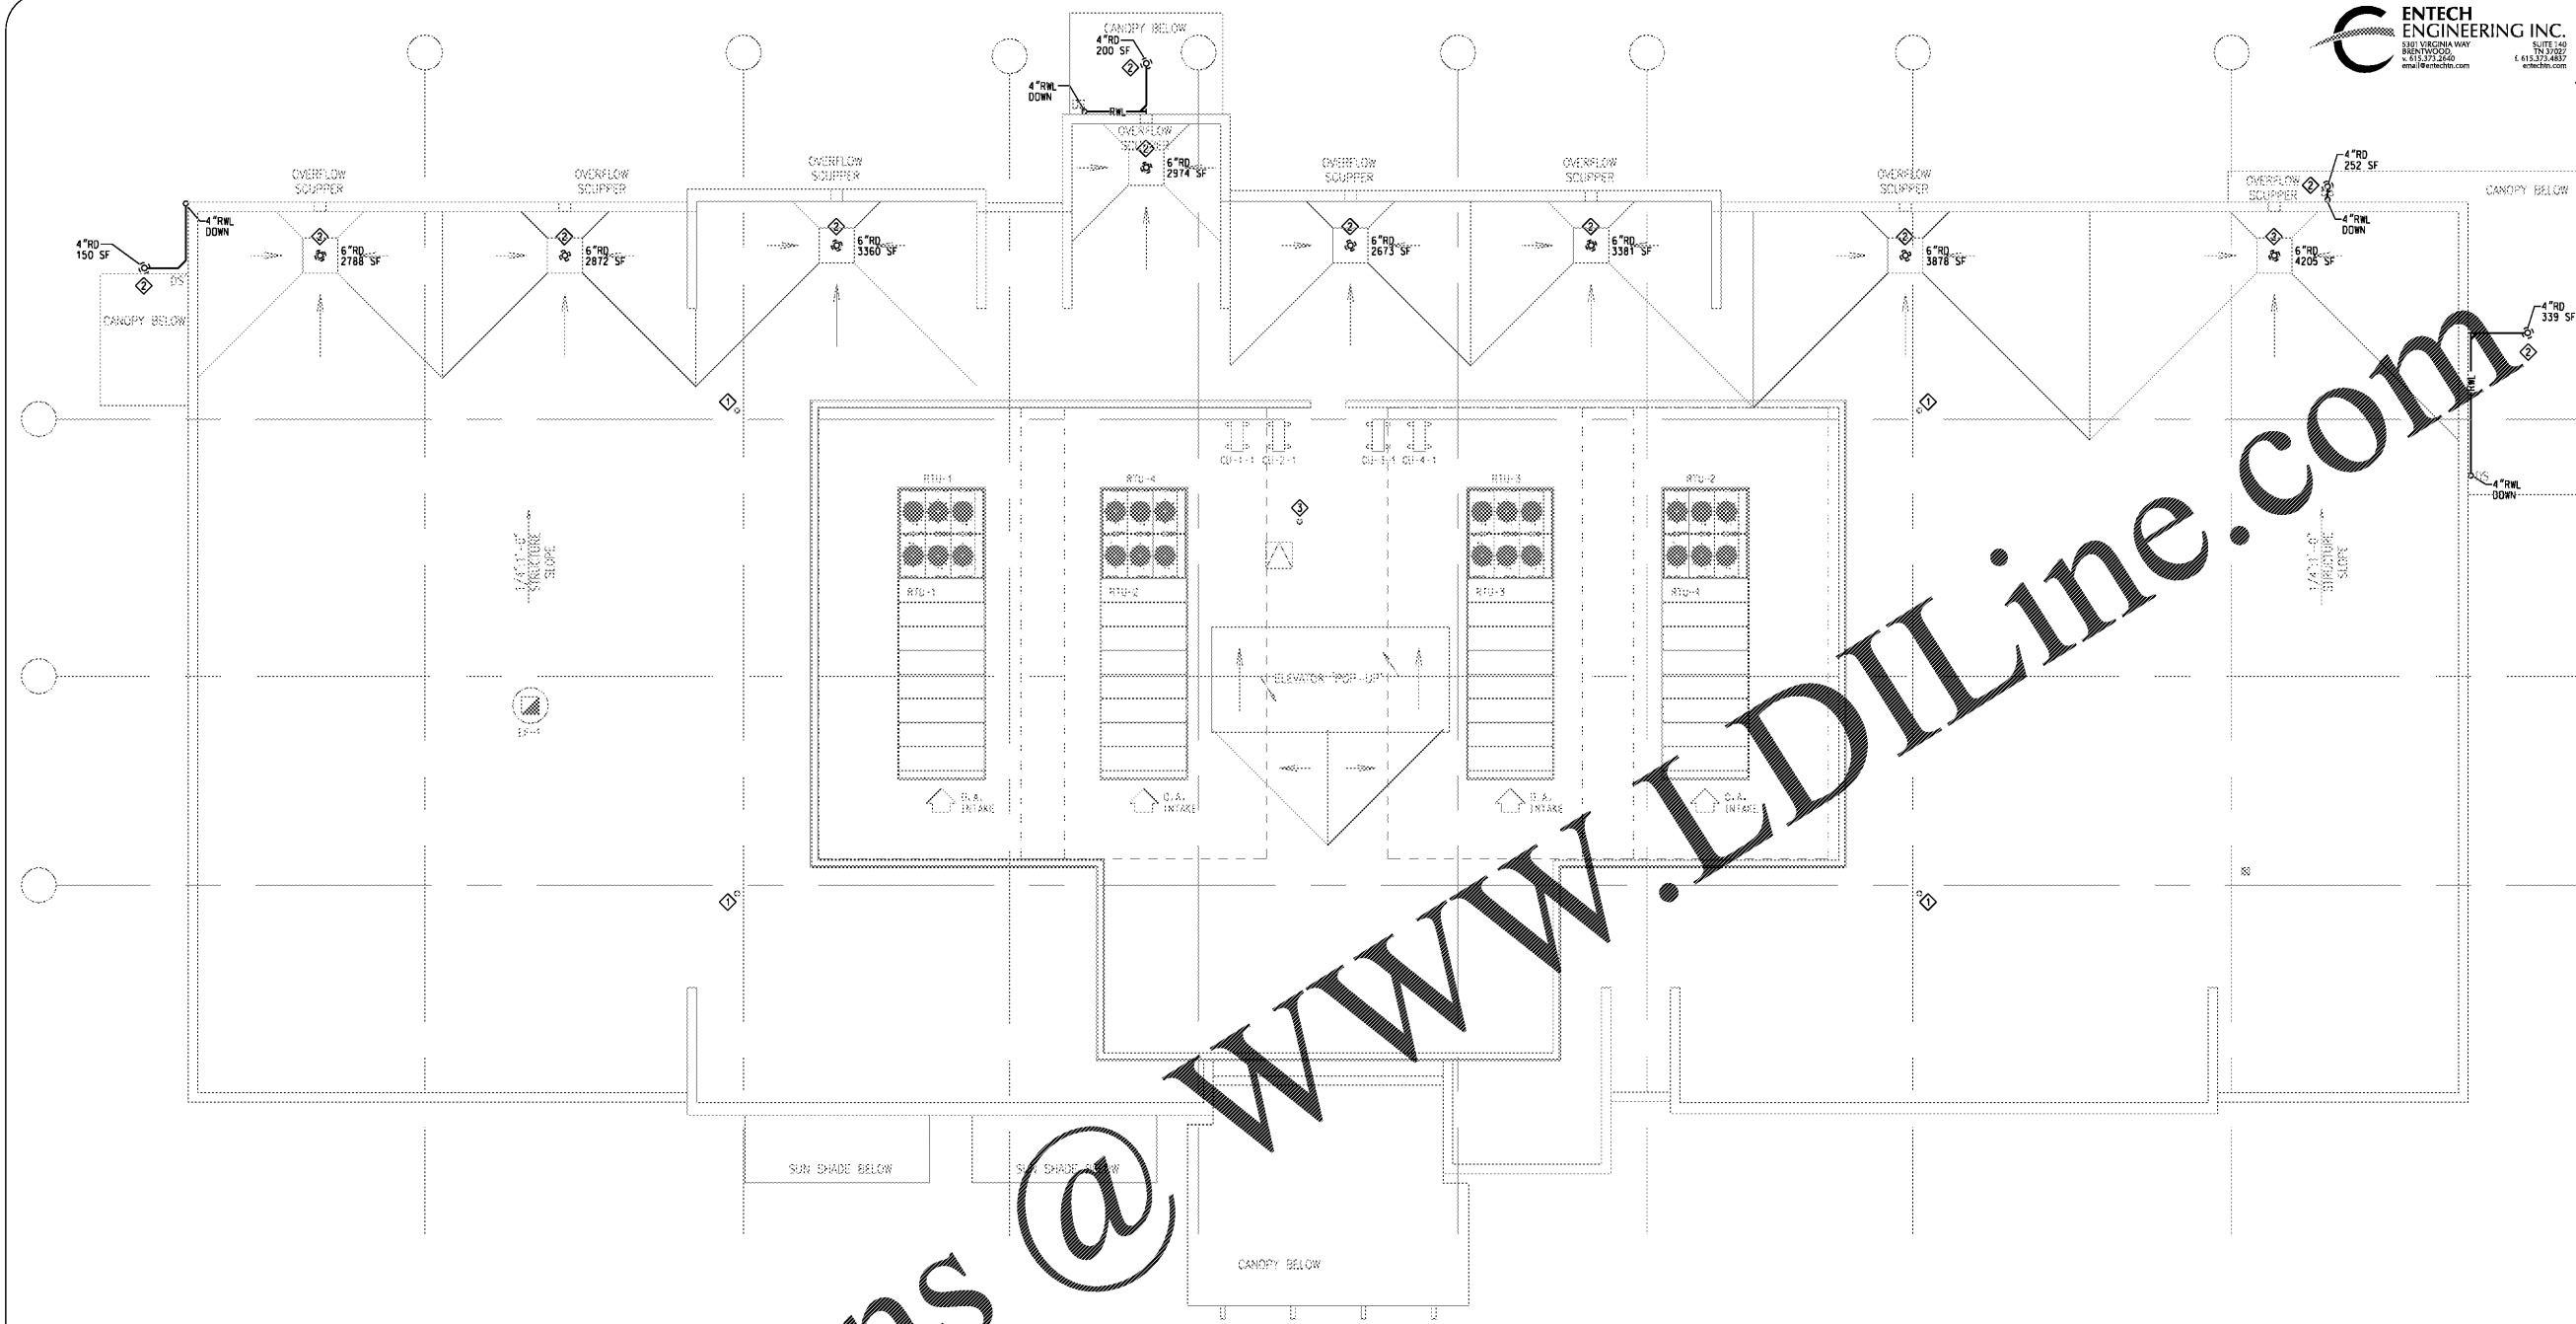

PLUMBING PLAN NOTES:

- ◇ 4" VTR.
- ◇ PB ROOF DRAIN.
- ◇ PB ROOF HYDRANT.

WALL LEGEND

WALL CONSTRUCTION TYP.

- UNRATED PARTITION TO ABOVE CLG.
- LEASE SPACE PARTITION
- UNRATED PARTITION TO DECK
- SMOKE PARTITION
- SMOKE BARRIER
- 1 HOUR FIRE BARRIER
- 1 HOUR FIRE - SMOKE BARRIER
- 2 HOUR FIRE BARRIER
- 2 HOUR FIRE - SMOKE BARRIER
- 2 HOUR SHAFT BARRIER

NOTE: 1.) FOR SOUND WALLS SEE DIMENSIONED PLAN.
2.) ALL WALL TYPES MAY NOT BE USED.

REVISIONS

NO.	DATE	DESCRIPTION

PLUMBING
ROOF PLAN



P2.05
ISSUE DATE: 11.12.19
JOB NUMBER: 1902