
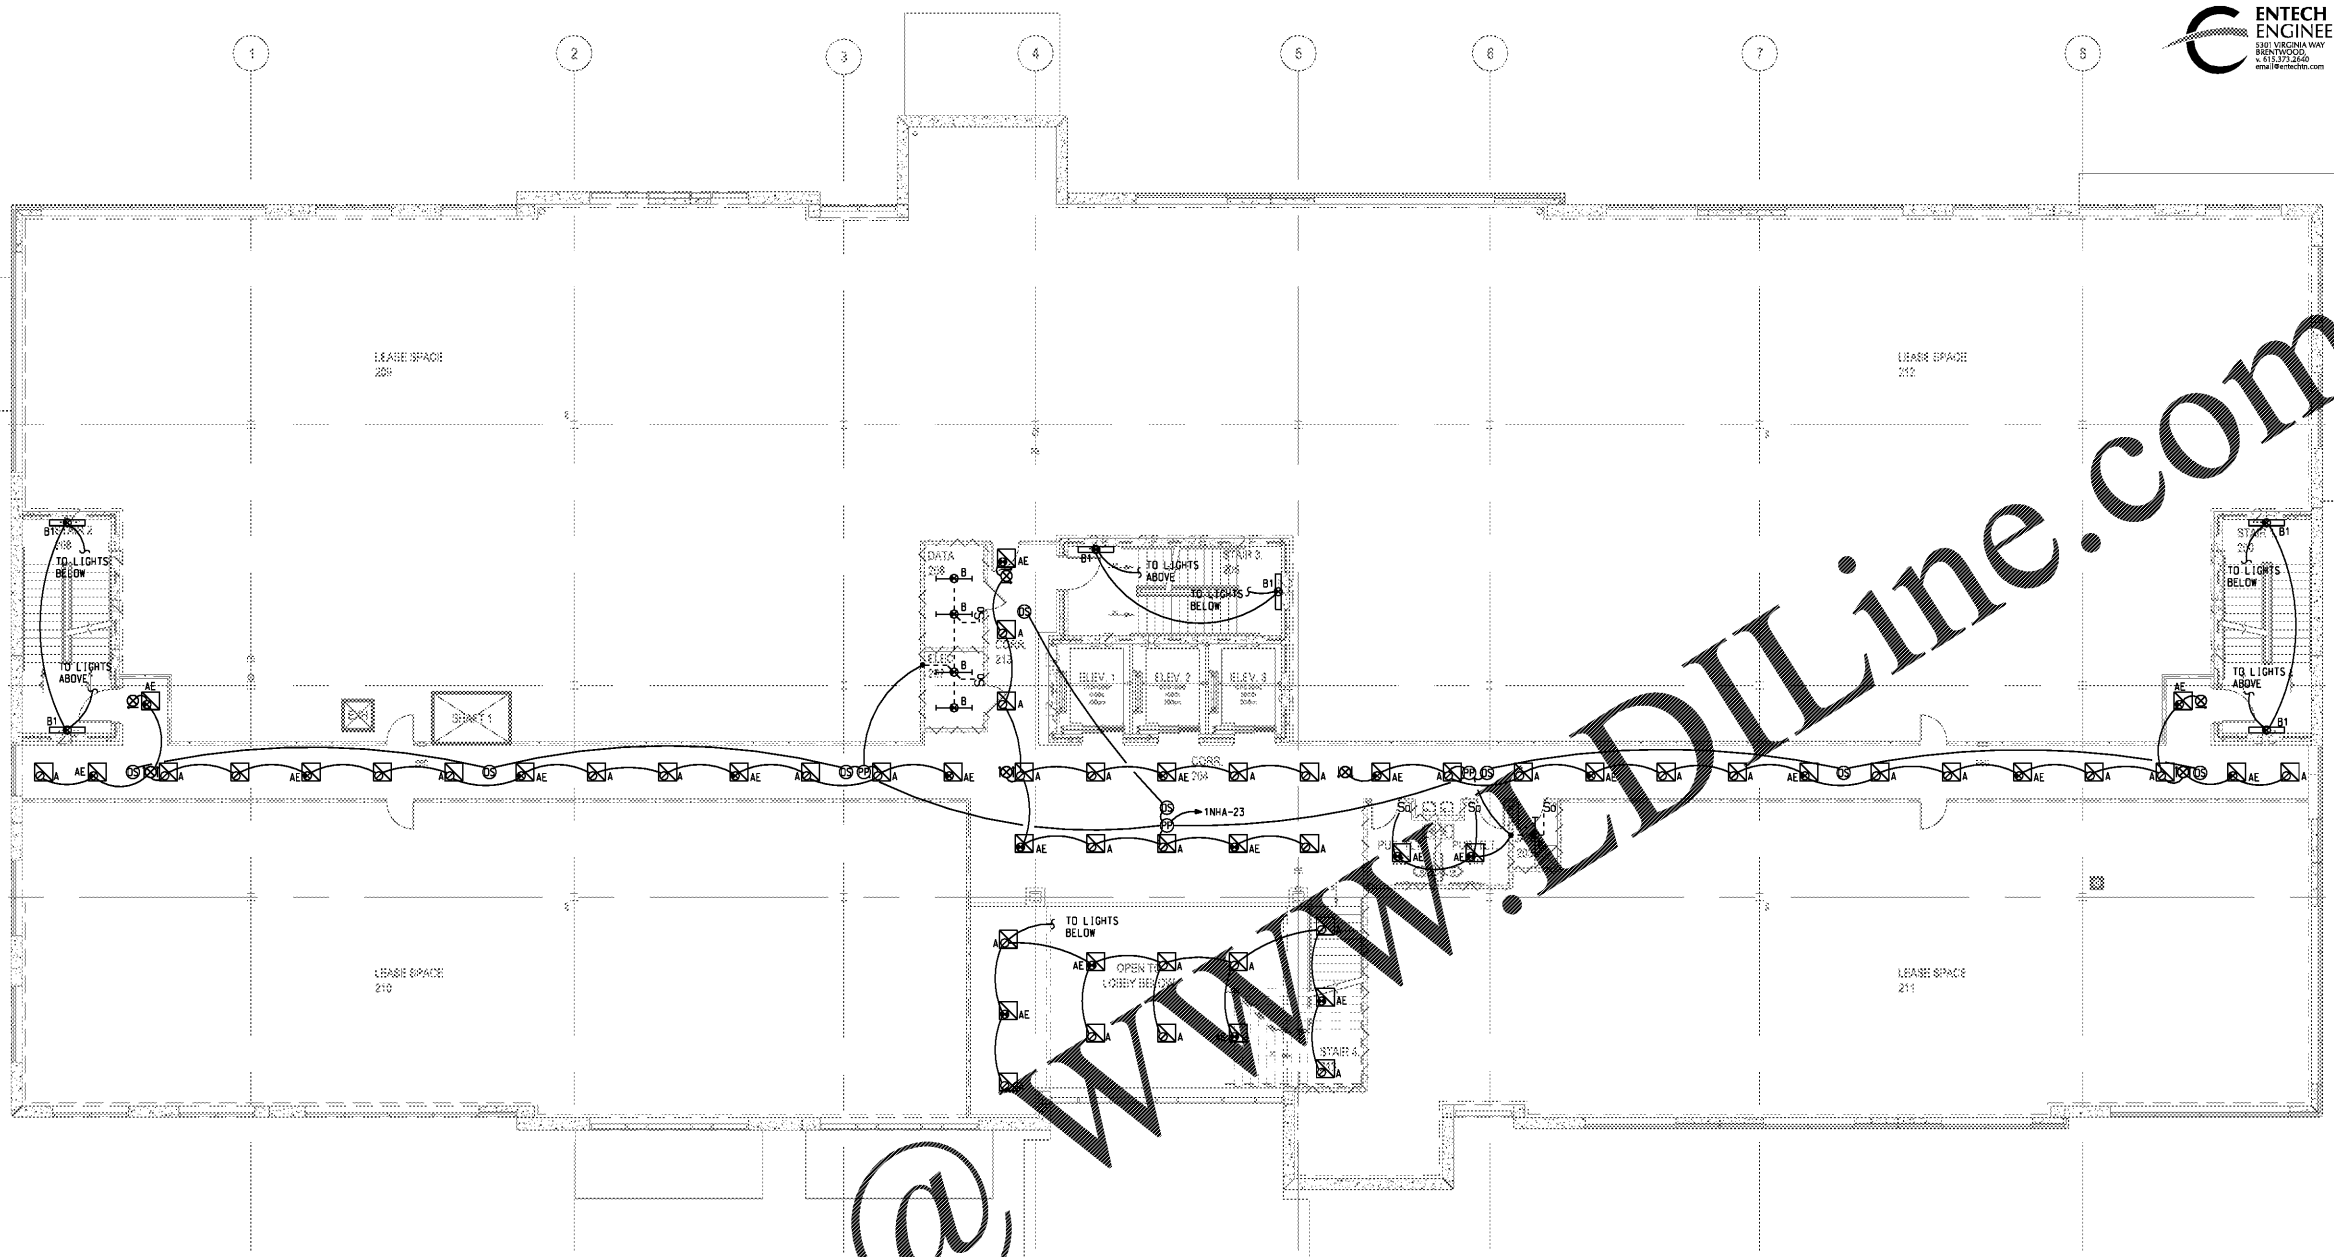


THIS DOCUMENT CONTAINS PROPRIETARY TO DAVIS STORES ARCHITECTS INFORMATION. IT IS THE PROPERTY OF DAVIS STORES ARCHITECTS AND ITS CONTENTS MAY NOT BE REPRODUCED, COPIED, EITHER IN WHOLE OR IN PART, WITHOUT THE PRIOR WRITTEN PERMISSION OF DAVIS STORES COLLABORATIVE, P.C. COPYRIGHT 2019. ALL RIGHTS RESERVED.

7121 CROSSROADS BVD
888-HYWOOD, IN 37027
TEL: (615) 776-0310
MAE: davisinfo@dscarch.com
WWW: www.dscarch.com

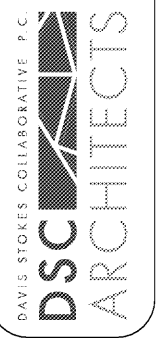

Order Plans @ www.LDILine.com

GENERAL NOTES:
A. EMERGENCY LIGHT FIXTURES AND EXIT LIGHTS ARE TO REMAIN UNSWITCHED.

WALL LEGEND	
WALL CONSTRUCTION TYP.	
.....	UNRATED PARTITION TO ABOVE CLG.
.....	LEASE SPACE PARTITION
.....	UNRATED PARTITION TO DECK
.....	SMOKE PARTITION
.....	SMOKE BARRIER
.....	1 HOUR FIRE BARRIER
.....	1 HOUR FIRE - SMOKE BARRIER
.....	2 HOUR FIRE BARRIER
.....	2 HOUR FIRE - SMOKE BARRIER
.....	2 HOUR SHAFT BARRIER

NOTE: 1.) FOR SOUND WALLS SEE DIMENSIONED PLAN.
2.) ALL WALL TYPES MAY NOT BE USED.

REVISIONS	
NO.	DATE