


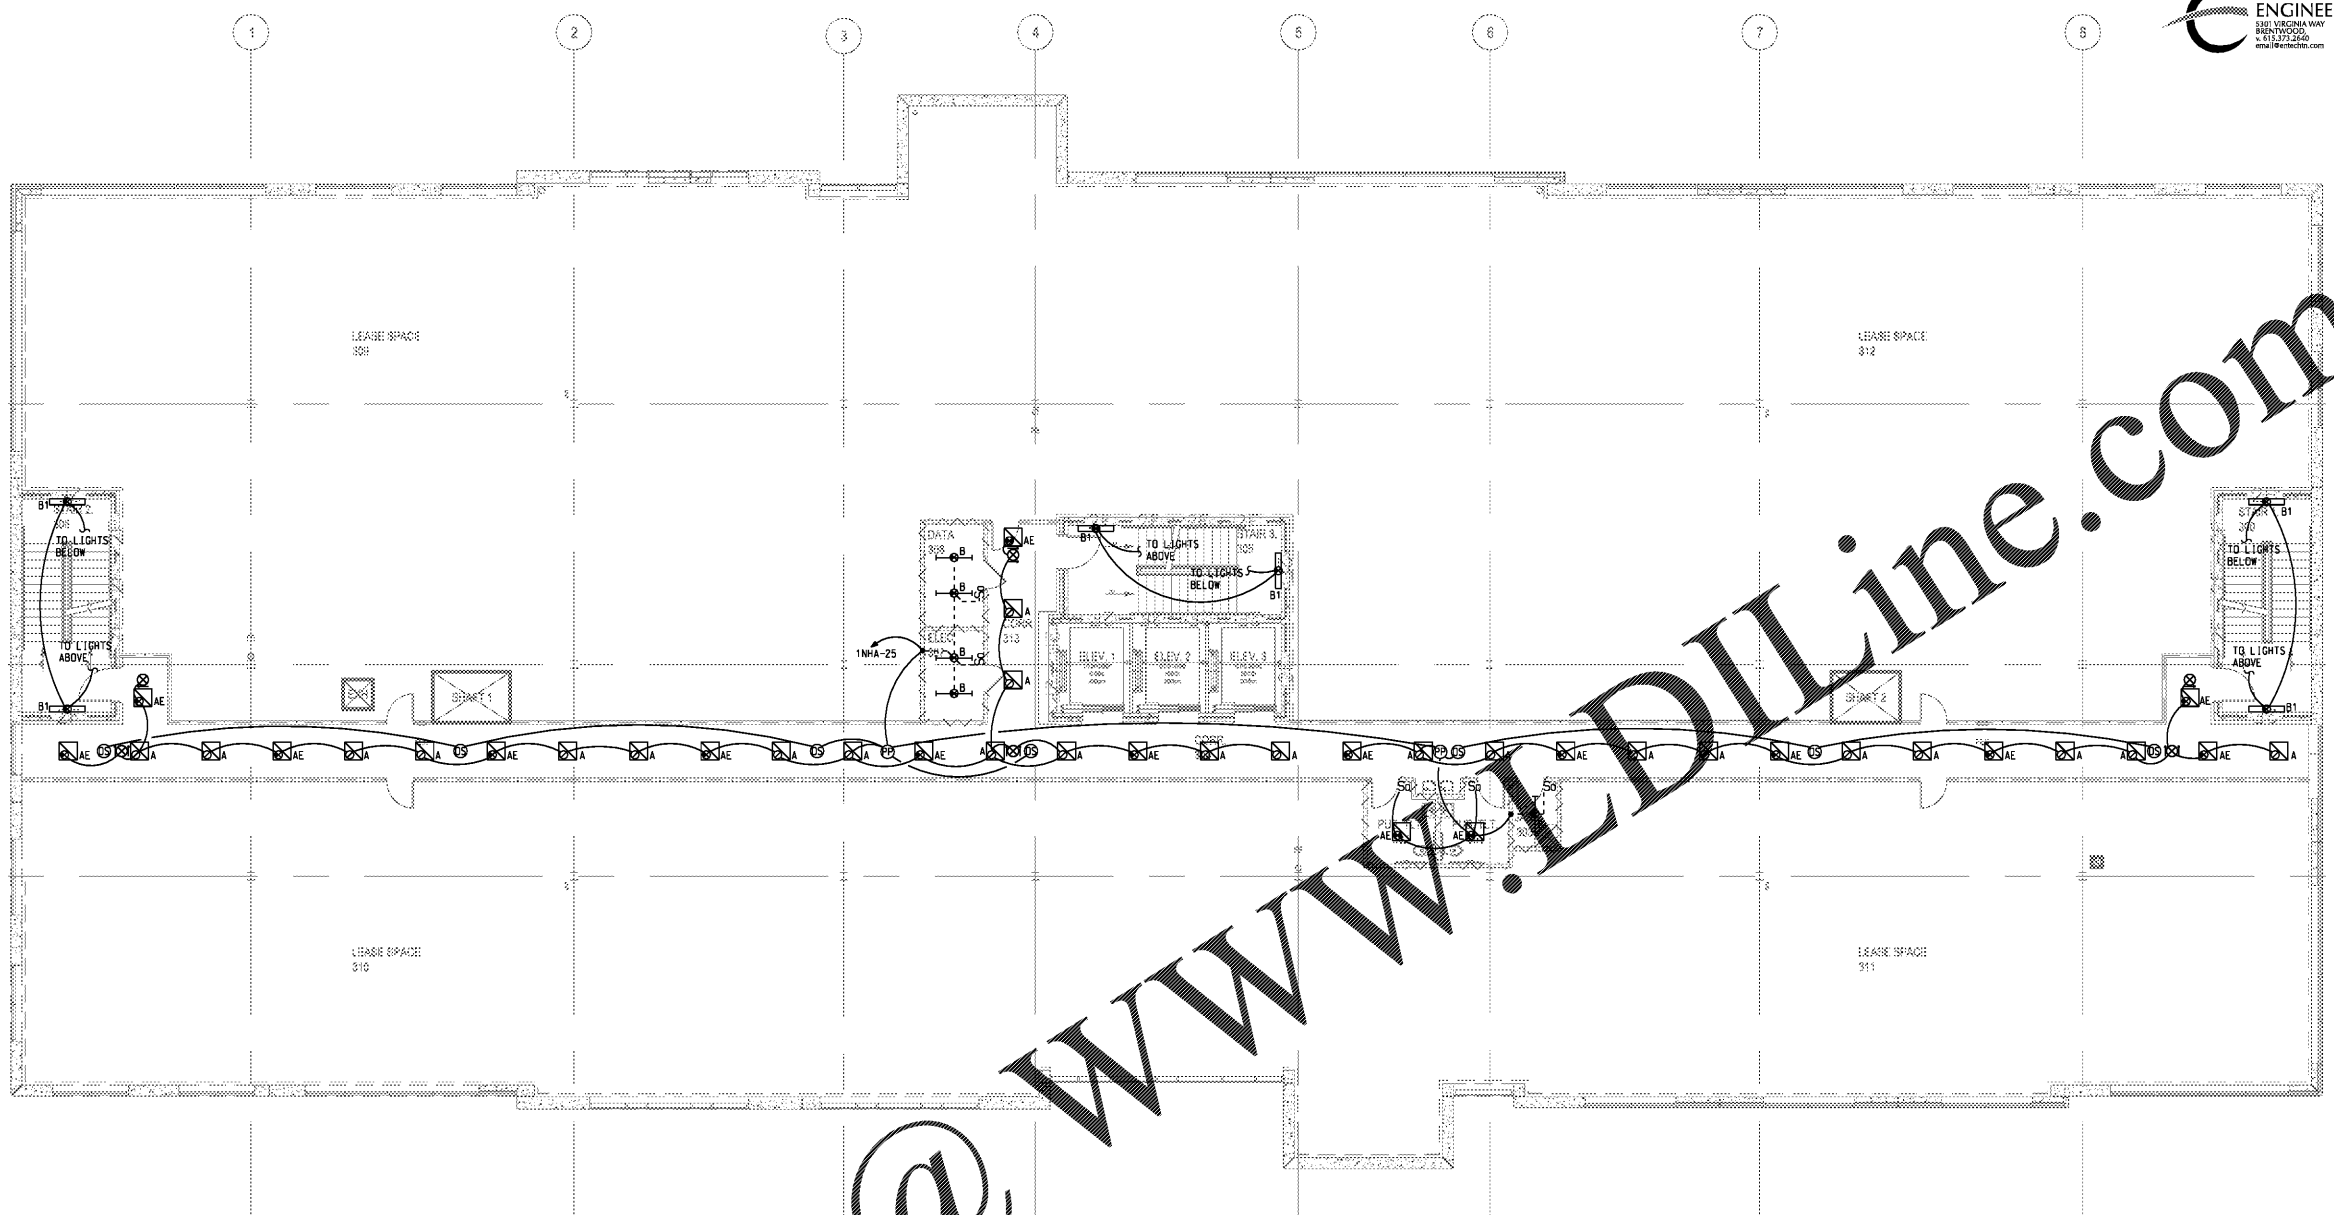

**PRH MEDICAL OFFICE BUILDING**  
NAPLES, FLORIDA

THIS DOCUMENT CONTAINS PROPRIETARY INFORMATION AND IS THE PROPERTY OF DSC ARCHITECTS. IT IS TO BE USED ONLY FOR THE PROJECT AND SITE SPECIFICALLY IDENTIFIED HEREIN. NO PART OF THIS DOCUMENT MAY BE REPRODUCED OR TRANSMITTED IN ANY FORM OR BY ANY MEANS, ELECTRONIC OR MECHANICAL, INCLUDING PHOTOCOPYING, RECORDING, OR BY ANY INFORMATION STORAGE AND RETRIEVAL SYSTEM, WITHOUT THE PRIOR WRITTEN PERMISSION OF DSC ARCHITECTS. COPYRIGHT 2019. ALL RIGHTS RESERVED.

**DSC ARCHITECTS**  
DAVIS STORES COLLABORATIVE P.C.  
7121 CROSSROADS BVD  
888-HYWOOD, IN 37027  
TEL: (615) 726-0310  
MAE: dscinfo@dscarch.com  
WWW: www.dscarch.com



Order Plans @ [www.LDILine.com](http://www.LDILine.com)

**GENERAL NOTES:**  
A. EMERGENCY LIGHT FIXTURES AND EXIT LIGHTS ARE TO REMAIN UNSWITCHED.

WALL LEGEND	
WALL CONSTRUCTION TYP.	
.....	UNRATED PARTITION TO ABOVE CLG.
.....	LEASE SPACE PARTITION
.....	UNRATED PARTITION TO DECK
.....	SMOKE PARTITION
.....	SMOKE BARRIER
.....	1 HOUR FIRE BARRIER
.....	1 HOUR FIRE - SMOKE BARRIER
.....	2 HOUR FIRE BARRIER
.....	2 HOUR FIRE - SMOKE BARRIER
.....	2 HOUR SHAFT BARRIER

NOTE: 1.) FOR SOUND WALLS SEE DIMENSIONED PLAN.  
2.) ALL WALL TYPES MAY NOT BE USED.

REVISIONS	
NO.	DATE