


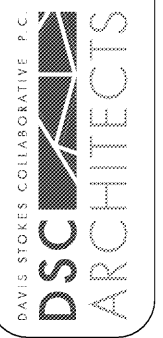

**PRH**  
**MEDICAL OFFICE BUILDING**  
NAPLES, FLORIDA


THIS DOCUMENT CONTAINS PROPRIETARY TO DSC STORES INFORMATION AND/OR ITS CONTENTS MAY NOT BE REPRODUCED, COPIED, EITHER IN WHOLE OR IN PART, WITHOUT THE PRIOR WRITTEN PERMISSION OF DSC STORES COLLABORATIVE, P.C. COPYRIGHT 2011. ALL RIGHTS RESERVED.

7121 CROSSROADS BVD  
888-HYWOOD, IN 37027  
TEL: (615) 776-0310  
MARI: dscstore@atccol.com  
WWW: www.dscstore.com



Order Plans @ [WWW.LDILine.com](http://WWW.LDILine.com)

WWW.LDILine.com

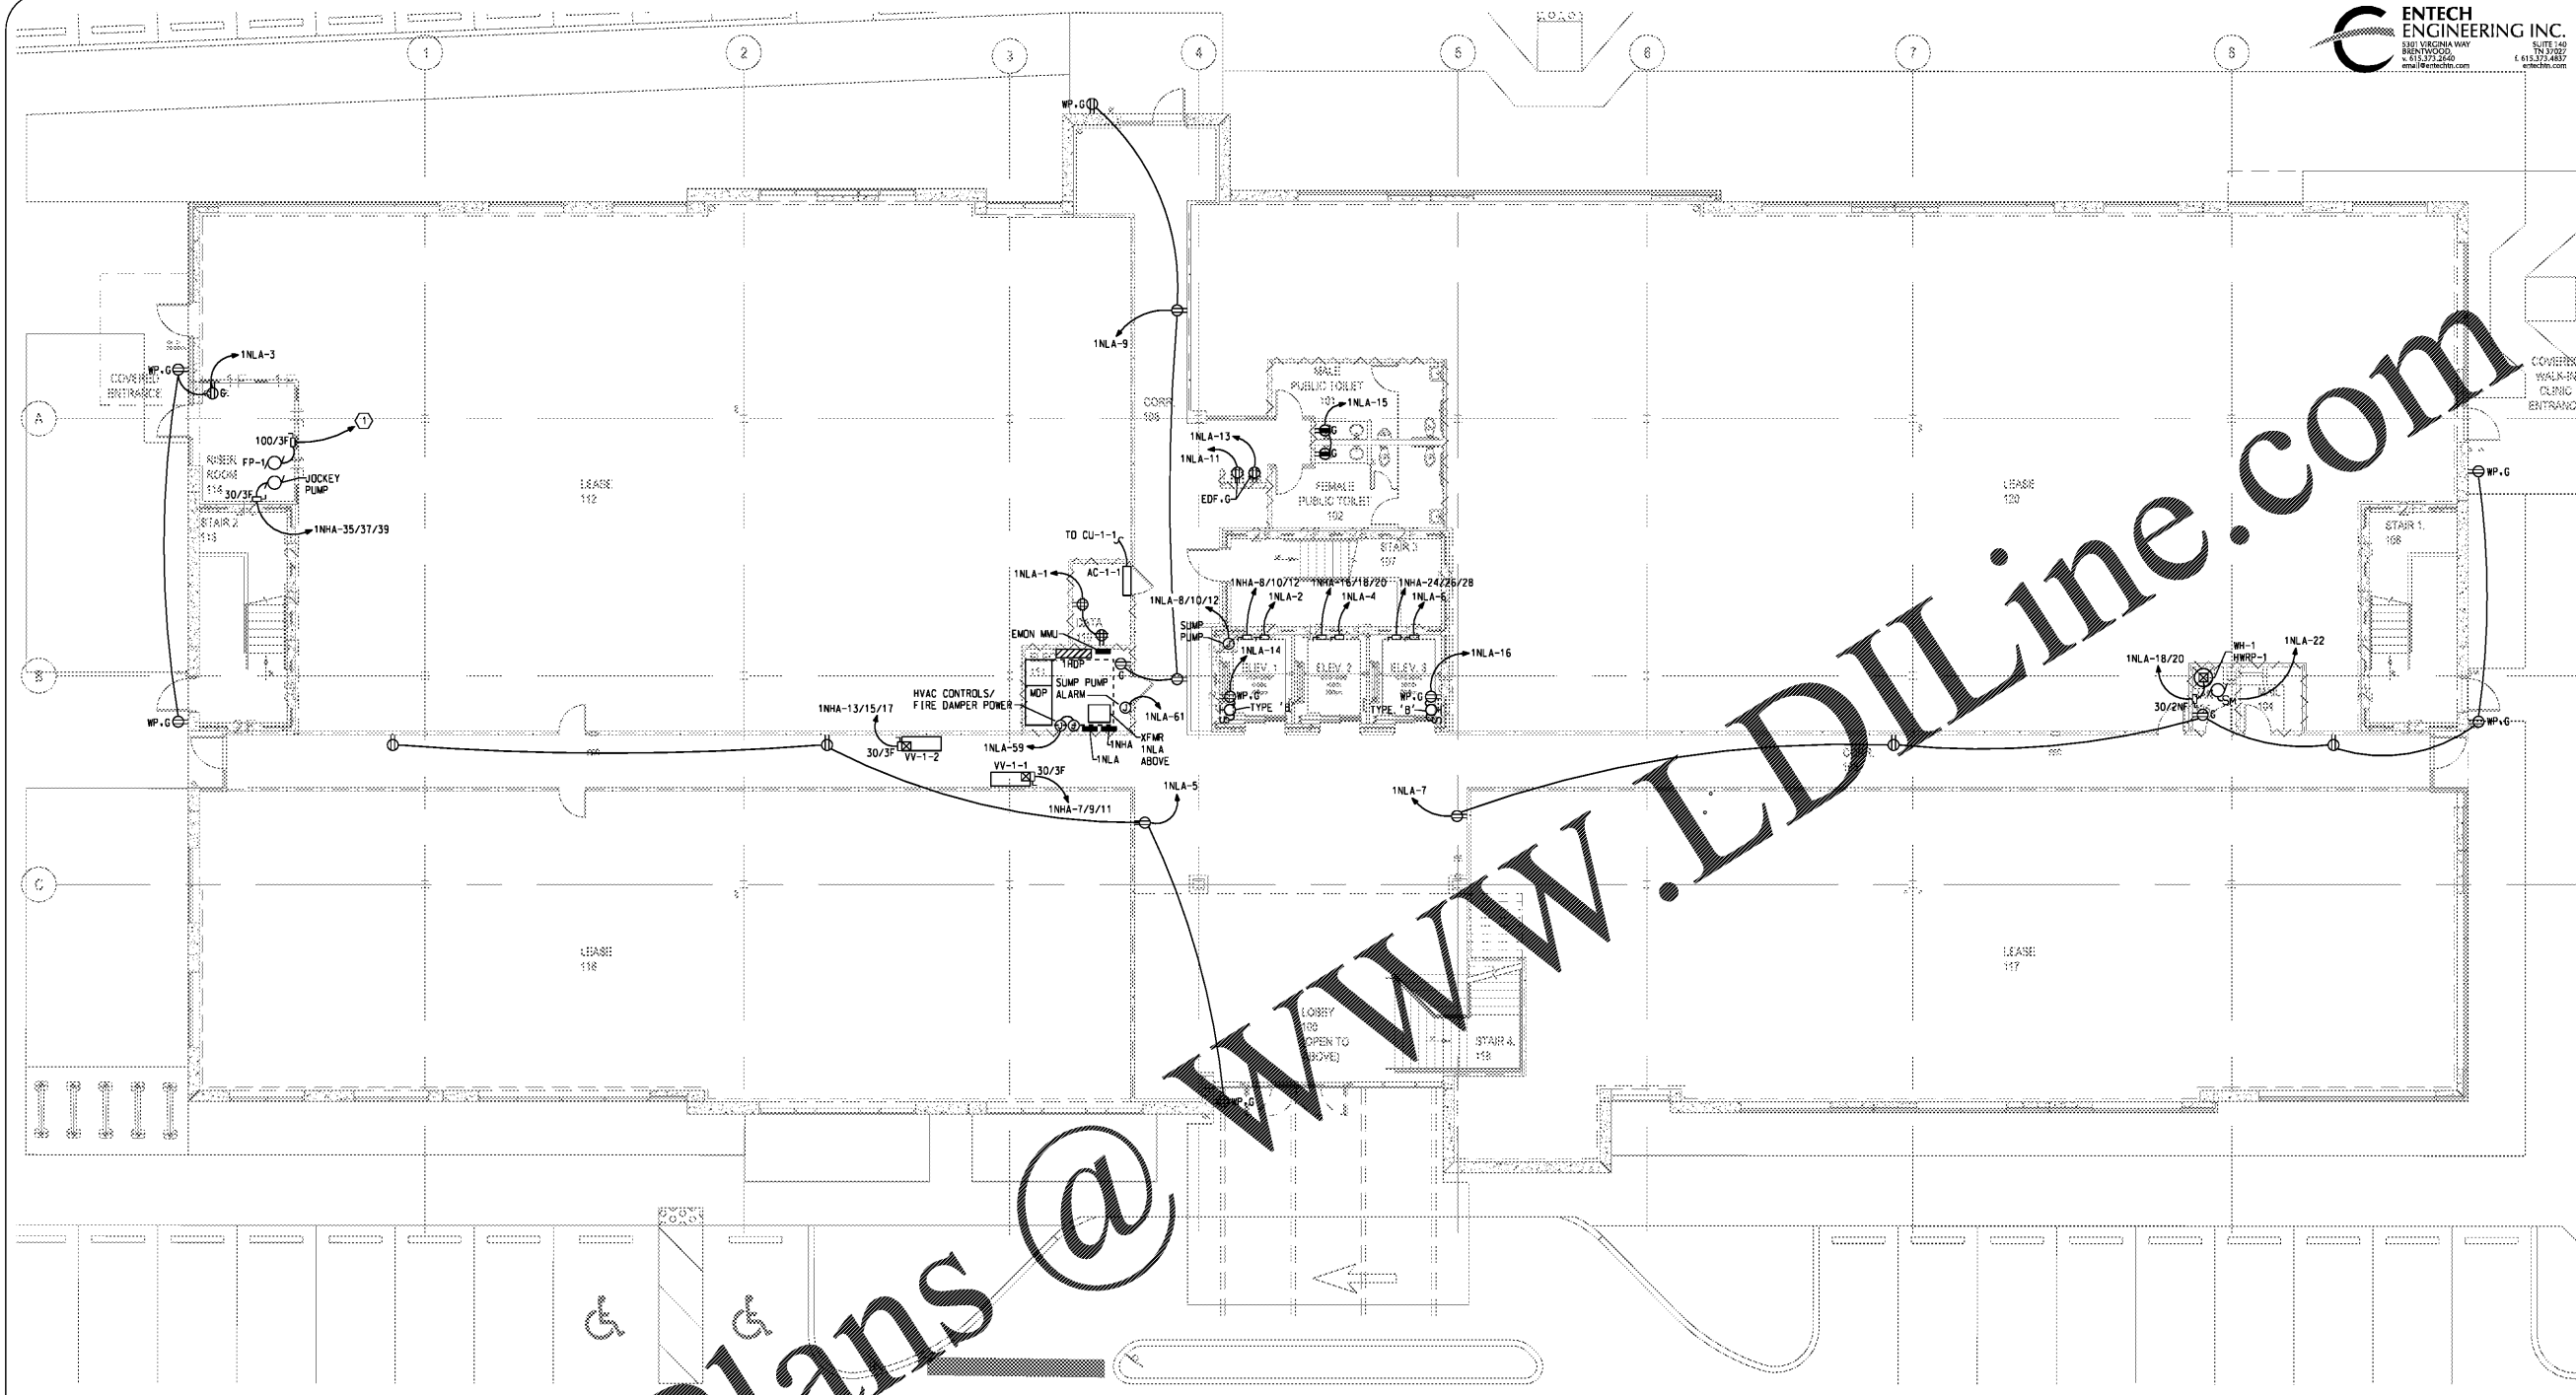

- PLAN NOTES:**
- DISCONNECT FOR FIRE PUMP CONTROL PANEL. PROVIDE FEEDER 'F4' TO UTILITY METER/PAD MOUNTED TRANSFORMER. COORDINATE ALL REQUIREMENTS WITH FIRE PUMP INSTALLER/SUPPLIER AND POWER COMPANY.

WALL LEGEND	
WALL CONSTRUCTION TYP.	
.....	UNRATED PARTITION TO ABOVE CLG.
-----	LEASE SPACE PARTITION
.....	UNRATED PARTITION TO DECK
.....	SMOKE PARTITION
.....	SMOKE BARRIER
.....	1 HOUR FIRE BARRIER
.....	1 HOUR FIRE - SMOKE BARRIER
.....	2 HOUR FIRE BARRIER
.....	2 HOUR FIRE - SMOKE BARRIER
.....	2 HOUR SHAFT BARRIER

NOTE: 1.) FOR SOUND WALLS SEE DIMENSIONED PLAN.  
2.) ALL WALL TYPES MAY NOT BE USED.

**POWER**  
**FIRST FLOOR PLAN**



REVISIONS	
NO.	DATE

POWER  
FIRST FLOOR PLAN  
**E2.01**  
ISSUE DATE: 11.12.19  
JOB NUMBER: 19020