




PRH MEDICAL OFFICE BUILDING
NAPLES, FLORIDA

THIS DOCUMENT CONTAINS PROPRIETARY AND CONFIDENTIAL INFORMATION. IT IS THE PROPERTY OF DAVIS STORES COLLABORATIVE P.C. AND IS NOT TO BE REPRODUCED, COPIED, OR TRANSMITTED IN ANY FORM OR BY ANY MEANS, WITHOUT THE PRIOR WRITTEN PERMISSION OF DAVIS STORES COLLABORATIVE P.C. ALL RIGHTS RESERVED.

DSC ARCHITECTS
7121 CROSSROADS BVD
888-HYWOOD, IN 37027
TEL: (615) 776-6310
MAIL: dscinfo@dscarch.com
WWW: www.dscarch.com

REVISIONS	
NO.	DESCRIPTION

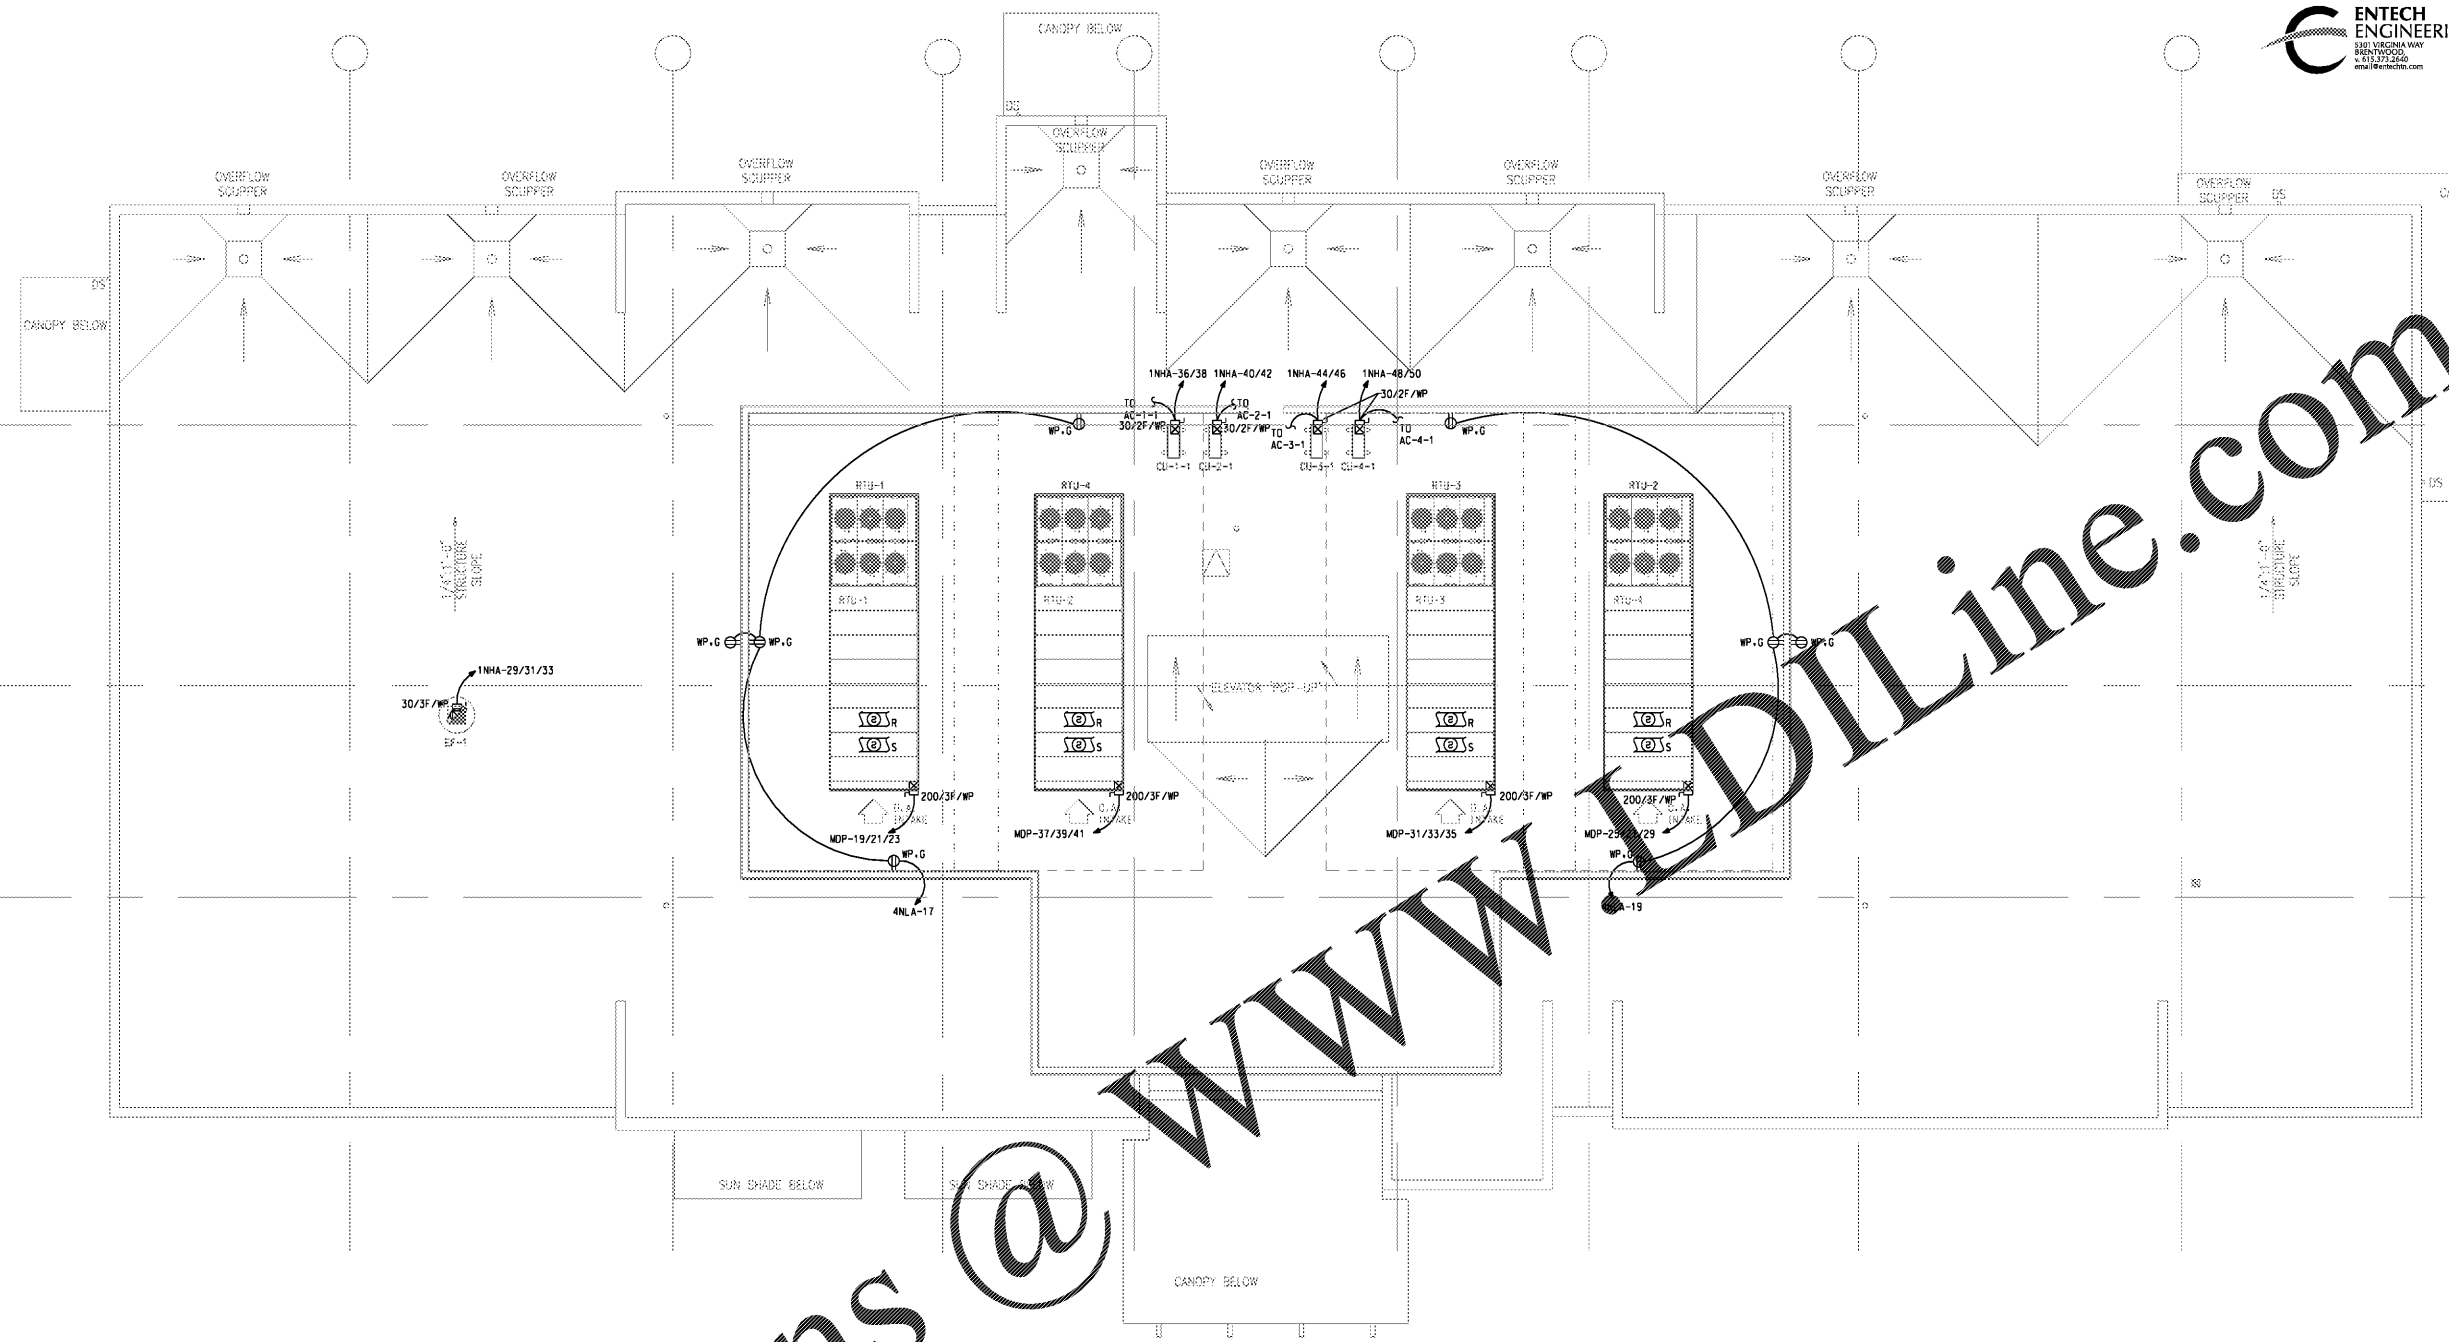

Order Plans @

WALL LEGEND	
WALL CONSTRUCTION TYP.	
.....	UNRATED PARTITION TO ABOVE CLG.
.....	LEASE SPACE PARTITION
.....	UNRATED PARTITION TO DECK
.....	SMOKE PARTITION
.....	SMOKE BARRIER
.....	1 HOUR FIRE BARRIER
.....	1 HOUR FIRE - SMOKE BARRIER
.....	2 HOUR FIRE BARRIER
.....	2 HOUR FIRE - SMOKE BARRIER
.....	2 HOUR SHAFT BARRIER

NOTE: 1.) FOR SOUND WALLS SEE DIMENSIONED PLAN.
2.) ALL WALL TYPES MAY NOT BE USED.

POWER ROOF PLAN



ELECTRICAL ROOF PLAN
E2.05
ISSUE DATE: 11.12.19
JOB NUMBER: 19020