


C:\2019\1915 - PRH.MOB\DWG\1915E3.03.dwg
11/17/2019
4:36:54 PM

80' / 1" =
600'

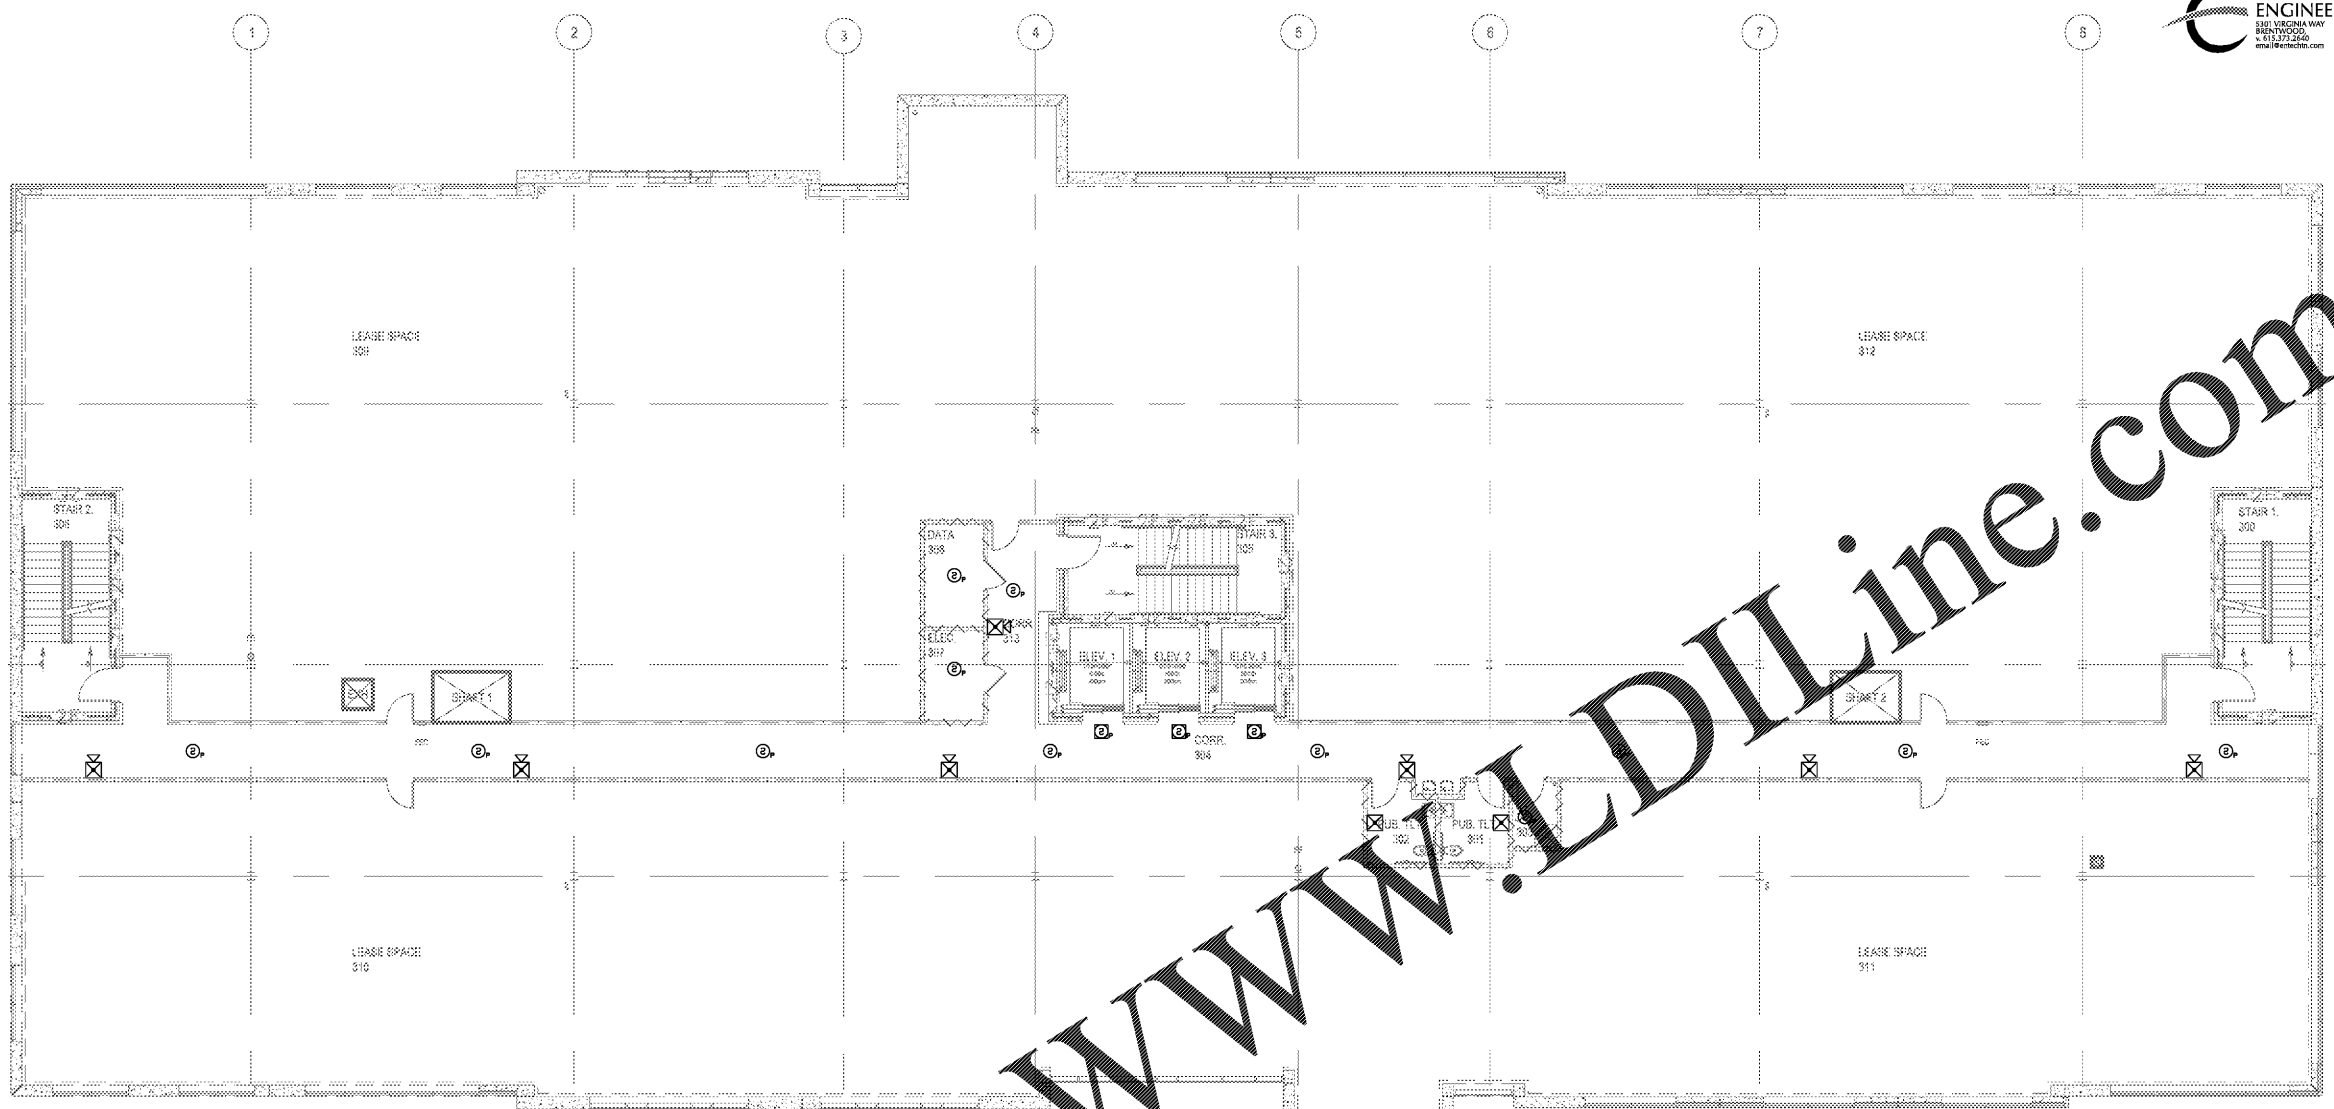


Order Plans @ www.LDILine.com

PRH
MEDICAL OFFICE BUILDING
NAPLES, FLORIDA

THIS DOCUMENT CONTAINS PROPRIETARY TO DAVIS STORES INFORMATION AND/OR ITS CONTENTS MAY NOT BE REPRODUCED, COPIED, EITHER IN WHOLE OR IN PART, WITHOUT THE PRIOR WRITTEN PERMISSION OF DAVIS STORES COLLABORATIVE, P.C. COPYRIGHT 2019. ALL RIGHTS RESERVED.

DAVIS STORES COLLABORATIVE P.C.
7121 CROSSROADS BVD
888-HYWOOD, IN 47027
TEL: (615) 726-0310
MAE: dvalerio@dsccol.com
WEB: www.dsccol.com

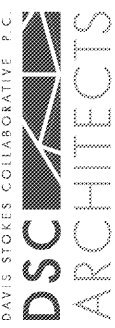

WALL LEGEND	
WALL CONSTRUCTION TYP.	
.....	UNRATED PARTITION TO ABOVE CLG.
.....	LEASE SPACE PARTITION
.....	UNRATED PARTITION TO DECK
.....	SMOKE PARTITION
.....	SMOKE BARRIER
.....	1 HOUR FIRE BARRIER
.....	1 HOUR FIRE - SMOKE BARRIER
.....	2 HOUR FIRE BARRIER
.....	2 HOUR FIRE - SMOKE BARRIER
.....	2 HOUR SHAFT BARRIER

NOTE: 1.) FOR SOUND WALLS SEE DIMENSIONED PLAN.
2.) ALL WALL TYPES MAY NOT BE USED.

REVISIONS	
NO.	DATE

SYSTEMS
THIRD FLOOR PLAN



SYSTEMS
THIRD FLOOR PLAN
E3.03
ISSUE DATE: 11.12.19
JOB NUMBER: 19029