

C:\2019\1915 - PRH.MCB\DWG\1915E3.04.dwg
11/17/2019
4:37:06 PM

80' / 1" =
800'

ENTECH ENGINEERING INC.
8871 VIRGINIA WAY
BETHESDA, MD 20814
P. 301.371.2600
E. 301.371.4837
www.entech.com





**PRH
MEDICAL OFFICE BUILDING**

NAPLES, FLORIDA

THIS DOCUMENT CONTAINS
INFORMATION THAT IS
PROPRIETARY TO DAVIS STORES
ARCHITECTS AND ITS
AFFILIATES. IT IS TO BE USED
ONLY FOR THE PROJECT AND
SITE SPECIFICALLY IDENTIFIED
HEREIN. ANY REPRODUCTION,
DISSEMINATION, OR OTHER
USE OF THIS INFORMATION
WITHOUT THE WRITTEN
CONSENT OF DAVIS STORES
ARCHITECTS IS STRICTLY
PROHIBITED. ALL RIGHTS
RESERVED.

7121 CROSSROADS BVD
888-HYWOOD, IN 47027
TEL: (615) 726-0310
MAIL: dscinfo@dscarch.com
WWW: www.dscarch.com

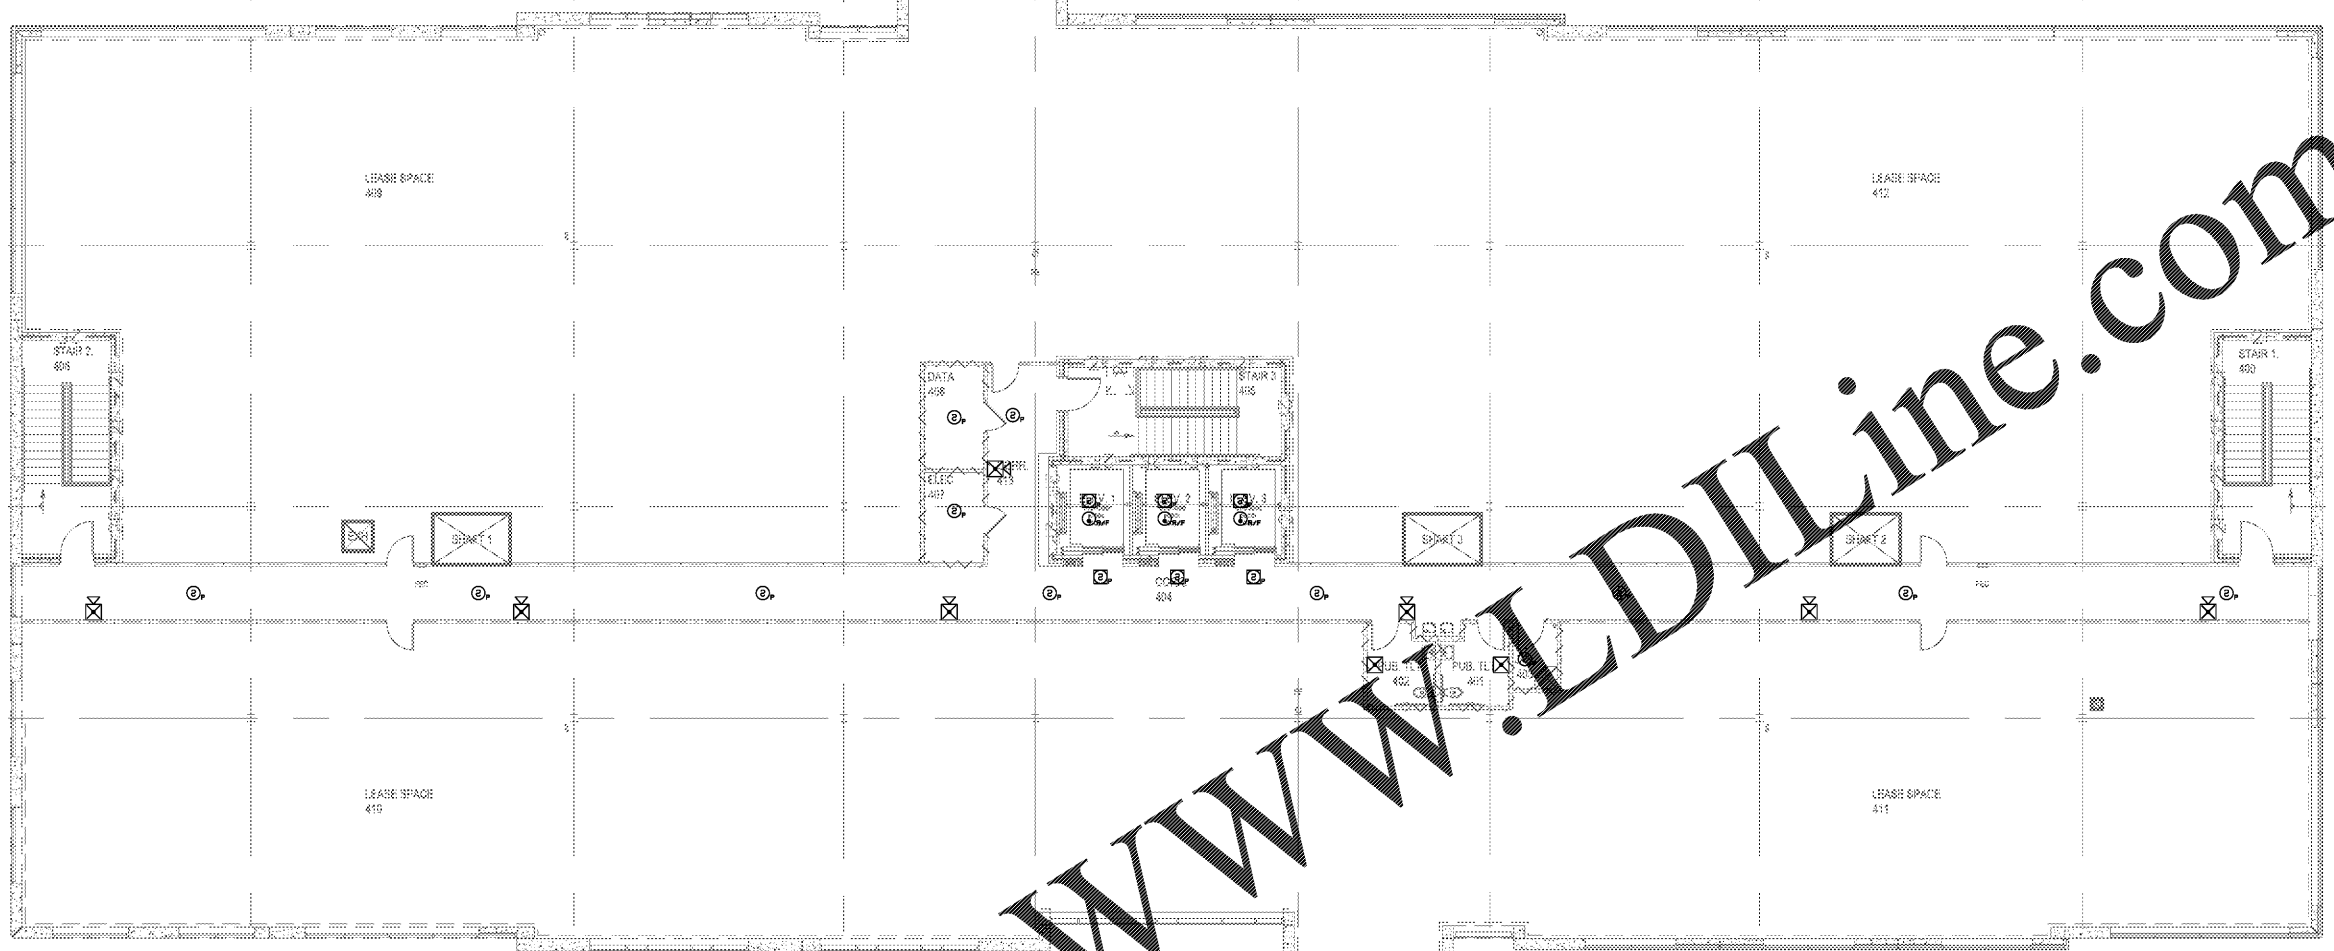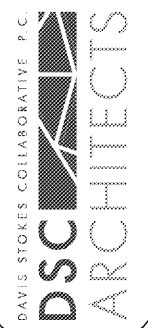

Order Plans @ www.LDILine.com

WALL LEGEND	
WALL CONSTRUCTION TYP.	
.....	UNRATED PARTITION TO ABOVE CLG.
.....	LEASE SPACE PARTITION
.....	UNRATED PARTITION TO DECK
.....	SMOKE PARTITION
.....	SMOKE BARRIER
.....	1 HOUR FIRE BARRIER
.....	1 HOUR FIRE - SMOKE BARRIER
.....	2 HOUR FIRE BARRIER
.....	2 HOUR FIRE - SMOKE BARRIER
.....	2 HOUR SHAFT BARRIER

NOTE: 1.) FOR SOUND WALLS SEE DIMENSIONED PLAN.
2.) ALL WALL TYPES MAY NOT BE USED.

REVISIONS	
NO.	DATE

SYSTEMS
FOURTH FLOOR PLAN



SYSTEMS
FOURTH FLOOR PLAN
E3.04
ISSUE DATE: 11.12.19
JOB NUMBER: 19020