

STIPULATION FOR REUSE
 THESE DRAWINGS ARE THE PROPERTY OF HARRISON FRENCH & ASSOCIATES, LTD. AND ARE NOT TO BE REPRODUCED, COPIED, OR TRANSMITTED IN ANY FORM OR BY ANY MEANS, ELECTRONIC OR MECHANICAL, INCLUDING PHOTOCOPYING, RECORDING, OR BY ANY INFORMATION STORAGE AND RETRIEVAL SYSTEM, WITHOUT THE WRITTEN PERMISSION OF HARRISON FRENCH & ASSOCIATES, LTD. ANY REUSE OF THESE DRAWINGS FOR ANY PROJECT OTHER THAN THAT SPECIFICALLY AUTHORIZED BY HARRISON FRENCH & ASSOCIATES, LTD. IS STRICTLY PROHIBITED AND MAY BE CONSIDERED A VIOLATION OF APPLICABLE LAWS AND REGULATIONS.

Cumberland Farms
 SUNRISE & 4TH
 FORT LAUDERDALE, FL 33304
 JOB NUMBER: 41-17-00410

ISSUE BLOCK

90% CDs	05/10/19
100% SET	06/14/19
90% AIM 4.0	08/14/19
100% AIM 4.0	09/11/19
Bulletin 3	11/08/19

CHECKED BY: JEO
 DRAWN BY: ZC
 DOCUMENT DATE: 09/11/19




James E. O'Connell, Architect
 License: AR37371
 Harrison French & Associates, Ltd.
 31 Hayward Street
 Franklin, MA 02038

SIDEWALK PLAN

SHEET: A001

- GENERAL NOTES**
1. CONCRETE SHALL HAVE A MINIMUM 28-DAY COMPRESSIVE STRENGTH OF 4000 PSI FOR EXTERIOR WALKS.
 2. ALL CONCRETE SHALL BE AIR-ENTRAINED.
 3. CONCRETE SHALL BE CURED FOR MINIMUM OF SEVEN DAYS BEFORE ANY LOADS ARE APPLIED THERETO.
 4. CONSTRUCTION JOINTS SHALL BE PLACED AS SHOWN ON THE DRAWINGS.
 5. CONCRETE SHALL BE PLACED SO THAT SLAB THICKNESS IS AT NO POINT LESS THAN THAT INDICATED ON DRAWINGS.
 6. PROVIDE A BROOM FINISH ON EXTERIOR WALKS.
 7. COORDINATE FINISH GRADES AT SIDEWALK WITH CIVIL DRAWINGS.
 8. ALL EXTERIOR CONCRETE SEALER TO BE PROVIDED AND INSTALLED BY CFI VENDOR. G.C. TO ENSURE THAT CONCRETE AREAS TO BE SEaled ARE CLEAR OF ALL CLEAN AND FREE OF ANY STAINS. COORDINATE WITH CFI CONSTRUCTION PROJECT MANAGER TO CONFIRM EXTENT OF WORK.
- PER THE MANUF. REQS, THE CONCRETE SHALL BE CURED FOR A MINIMUM OF 9 DAYS BEFORE THE PAVIX CCC CAN BE APPLIED. THE CFI VENDOR SHALL BE RESPONSIBLE FOR APPLYING AN EVAPORATIVE CURING AGENT TO THE CONCRETE. SEE BELOW FOR A LIST OF COMPATIBILITY CURING AGENTS THAT CAN BE APPLIED TO THE CONCRETE BY THE CFI VENDOR.
- PRODUCT SPECIFICATIONS**
1. WARNING SURFACE: PROVIDE "AMOR-TILE" 24"x60" DETECTABLE/TACTILE WARNING SURFACE CAST IN PLACE, WITH INLINE TRUNCATED DOMES, COLOR: YELLOW.
 2. APPROVED CURING AGENTS (SEE GENERAL NOTE 9 ABV):
 MANUF: WR MEADOWS
 PRODUCT: 1100-CLEAR-RESIN BASED, WATER EMULSION CONCRETE CURING COMPOUND
 MANUF: WR MEADOWS
 PRODUCT: SIL-CRETE CONCRETE CURING AID
 MANUF: SPECHEM
 PRODUCT: E-CURE - WATER BASED CONCRETE CURING COMPOUND
 MANUF: DAYTON SUPERIOR
 PRODUCT: CLEAR CURE VOC17WB - LOW VOC DISSIPATING RESIN CURING COMPOUND

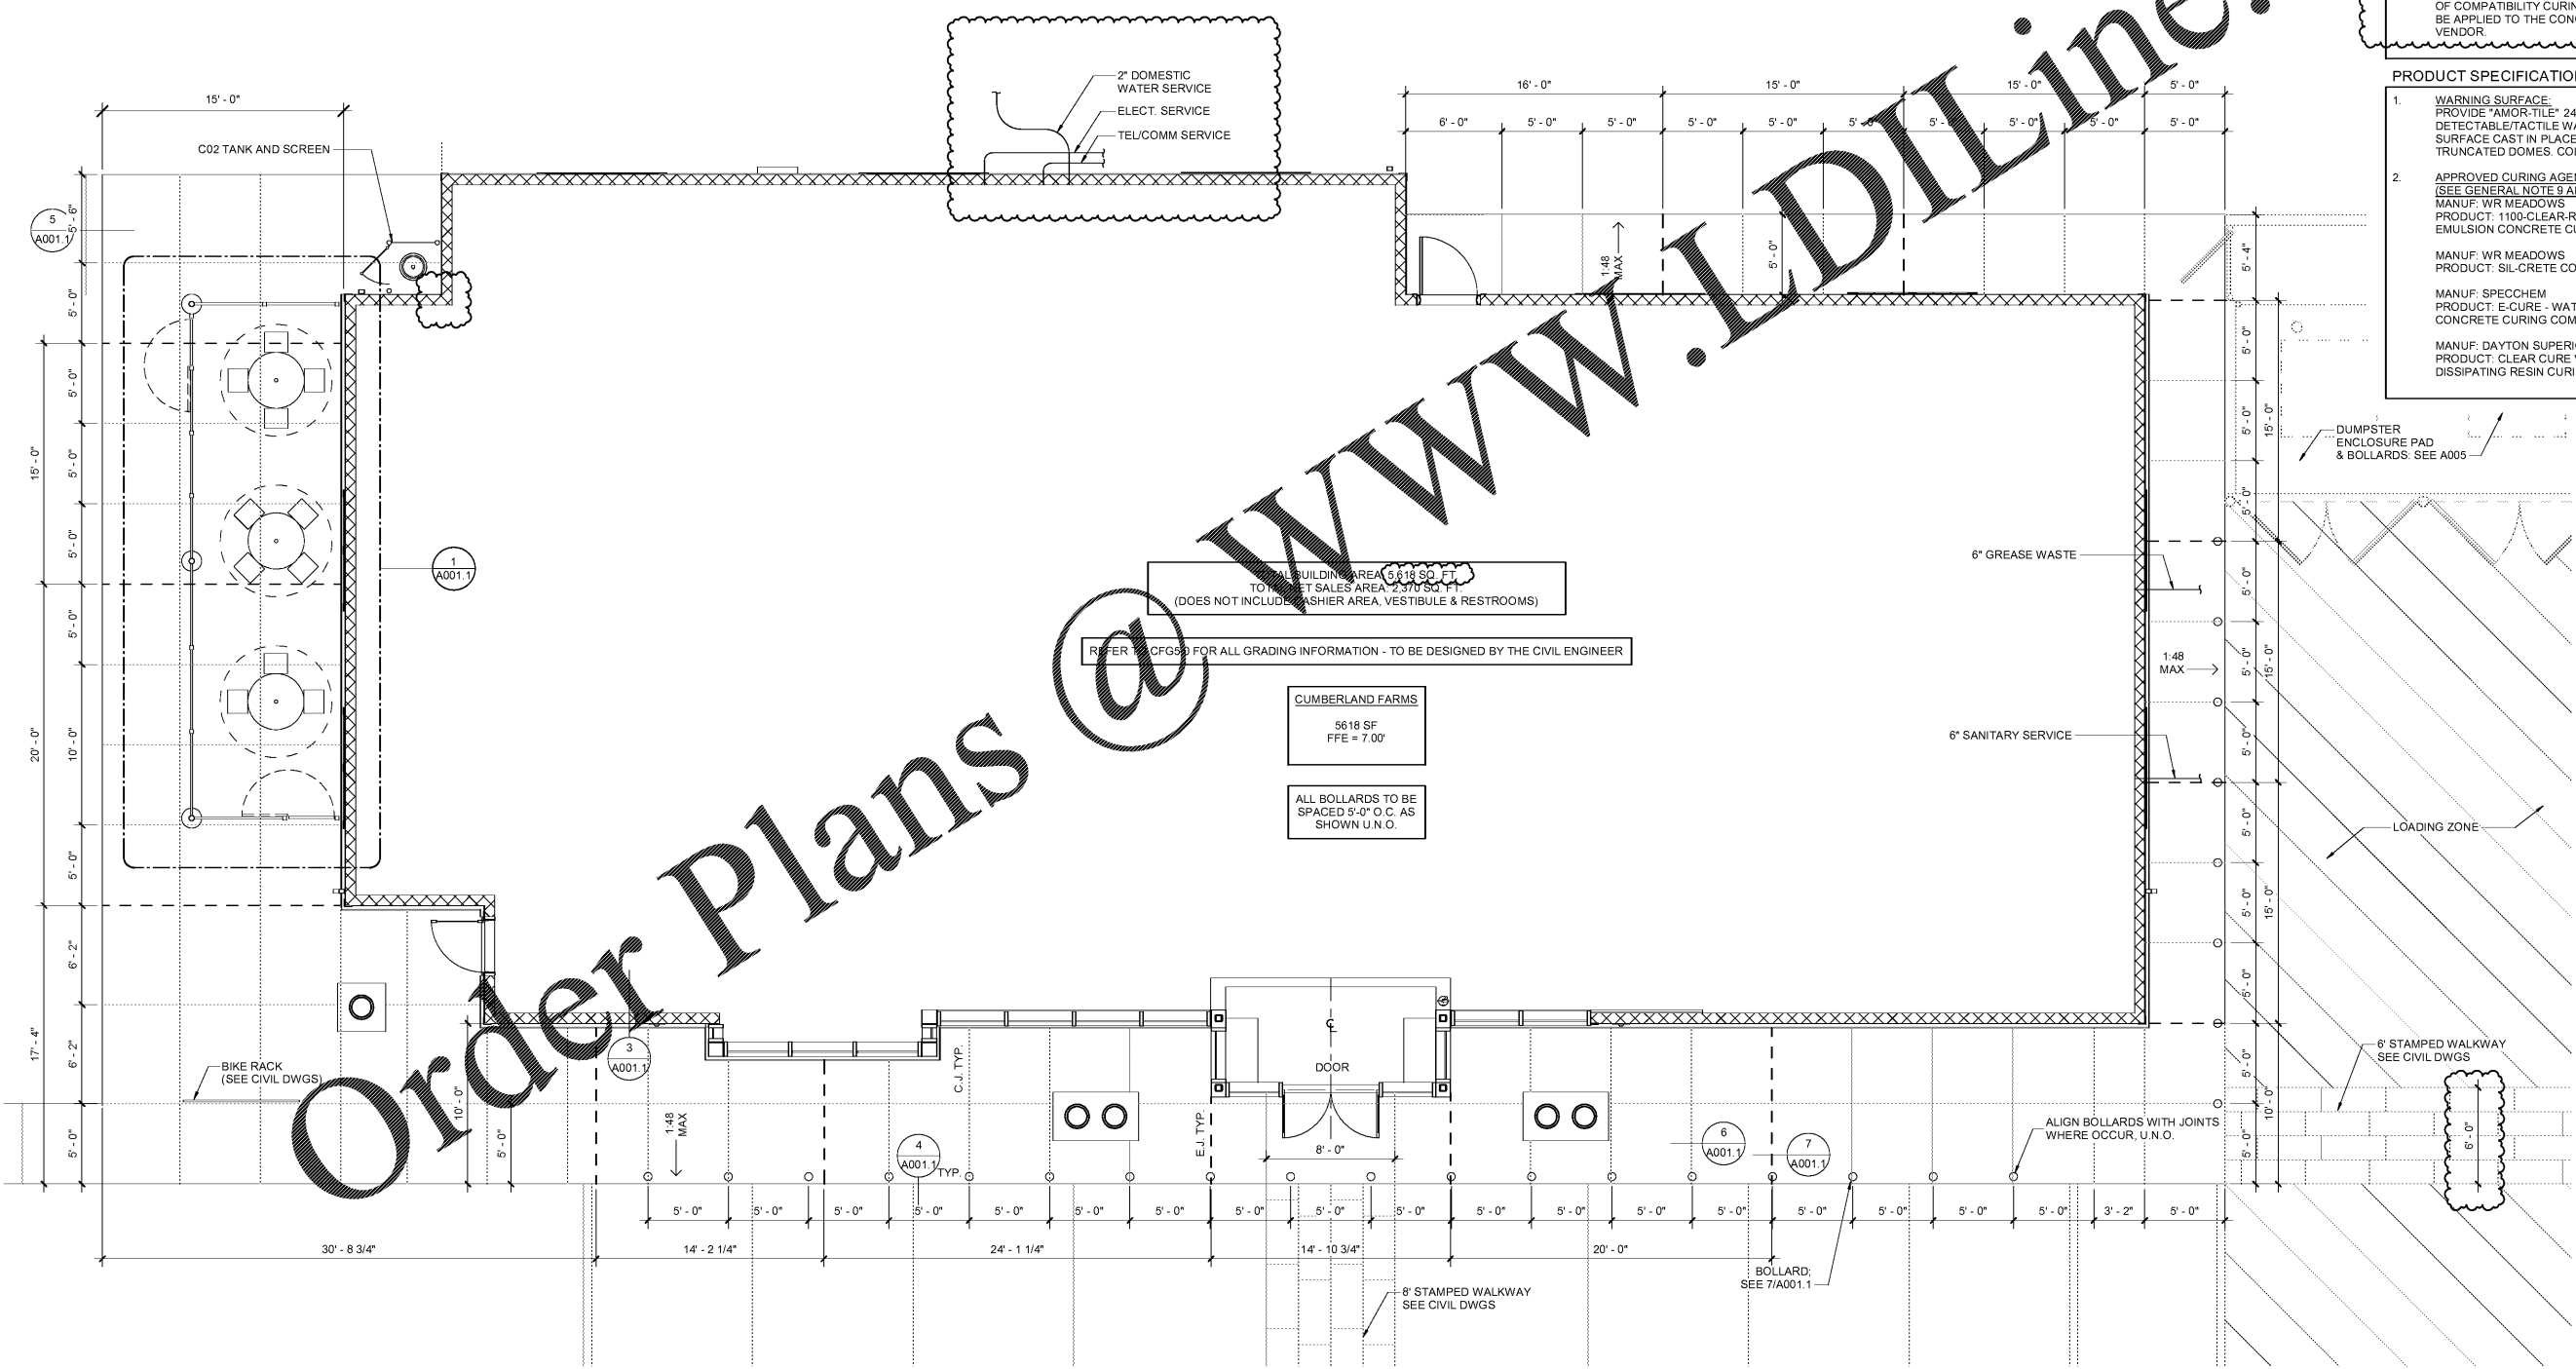

REFER TO BUILDING AREA DRAWINGS TO THE SET SALES AREA - 2374 SQ. FT. (DOES NOT INCLUDE CASHIER AREA, VESTIBULE & RESTROOMS)

REFER TO CFGS FOR ALL GRADING INFORMATION - TO BE DESIGNED BY THE CIVIL ENGINEER

CUMBERLAND FARMS
 5618 SF
 FFE = 7.00

ALL BOLLARDS TO BE SPACED 5'-0" O.C. AS SHOWN U.N.O.

1 SIDEWALK PLAN
 3/16" = 1'-0"

11/12/2019 10:30:22 AM
 C:\Users\jgibson\OneDrive\Documents\2019\New Projects\41-17-00410\41-17-00410_P0_SideWalkPlan.dwg
 A001 SIDEWALK PLAN.dwg