

GENERAL NOTES

- TRUSSES NOT SHOWN FOR CLARITY

HFA
 PROFESSIONAL ARCHITECTS
 HARRISON FRENCH
 & ASSOCIATES, LTD.
 + 508.528.0770
 31 Hayward Street
 Franklin, Massachusetts 02038
 www.hfa-ac.com


STIPULATION FOR REUSE
 THE INFORMATION CONTAINED HEREIN IS FOR THE EXCLUSIVE USE OF THE CLIENT AND IS NOT TO BE REPRODUCED, COPIED, OR TRANSMITTED IN ANY FORM OR BY ANY MEANS, ELECTRONIC OR MECHANICAL, INCLUDING PHOTOCOPYING, RECORDING, OR BY ANY INFORMATION STORAGE AND RETRIEVAL SYSTEM, WITHOUT THE WRITTEN PERMISSION OF HARRISON FRENCH & ASSOCIATES, LTD. THE PROJECT SITE OR AT LATER TIME, OR FOR ANY OTHER PROJECT, WITHOUT THE WRITTEN PERMISSION OF HARRISON FRENCH & ASSOCIATES, LTD. THE INFORMATION CONTAINED HEREIN IS THE PROPERTY OF HARRISON FRENCH & ASSOCIATES, LTD. AND MAY BE CONTRARY TO PUBLIC POLICY.

Cumberland
 ARCHITECTS
 SUNRISE & 4TH
 FORT LAUDERDALE, FL 33304
 JOB NUMBER: 41-17-00410

ISSUE BLOCK	
90% CDs	05/10/19
100% SET	06/14/19
90% AIM 4.0	08/14/19
100% AIM 4.0	09/11/19

CHECKED BY: JEO
 DRAWN BY: ZC
 DOCUMENT DATE: 09/11/19

STATE OF FLORIDA
 JAMES E. CHEN
 ARCHITECT
 APR 3 7 31
 Date: 2019 08 14 17:20:27-0400
 James E. Chen, Architect
 License #24322019
 Harrison French &
 Associates, LTD
 CCA #19-22890-11203

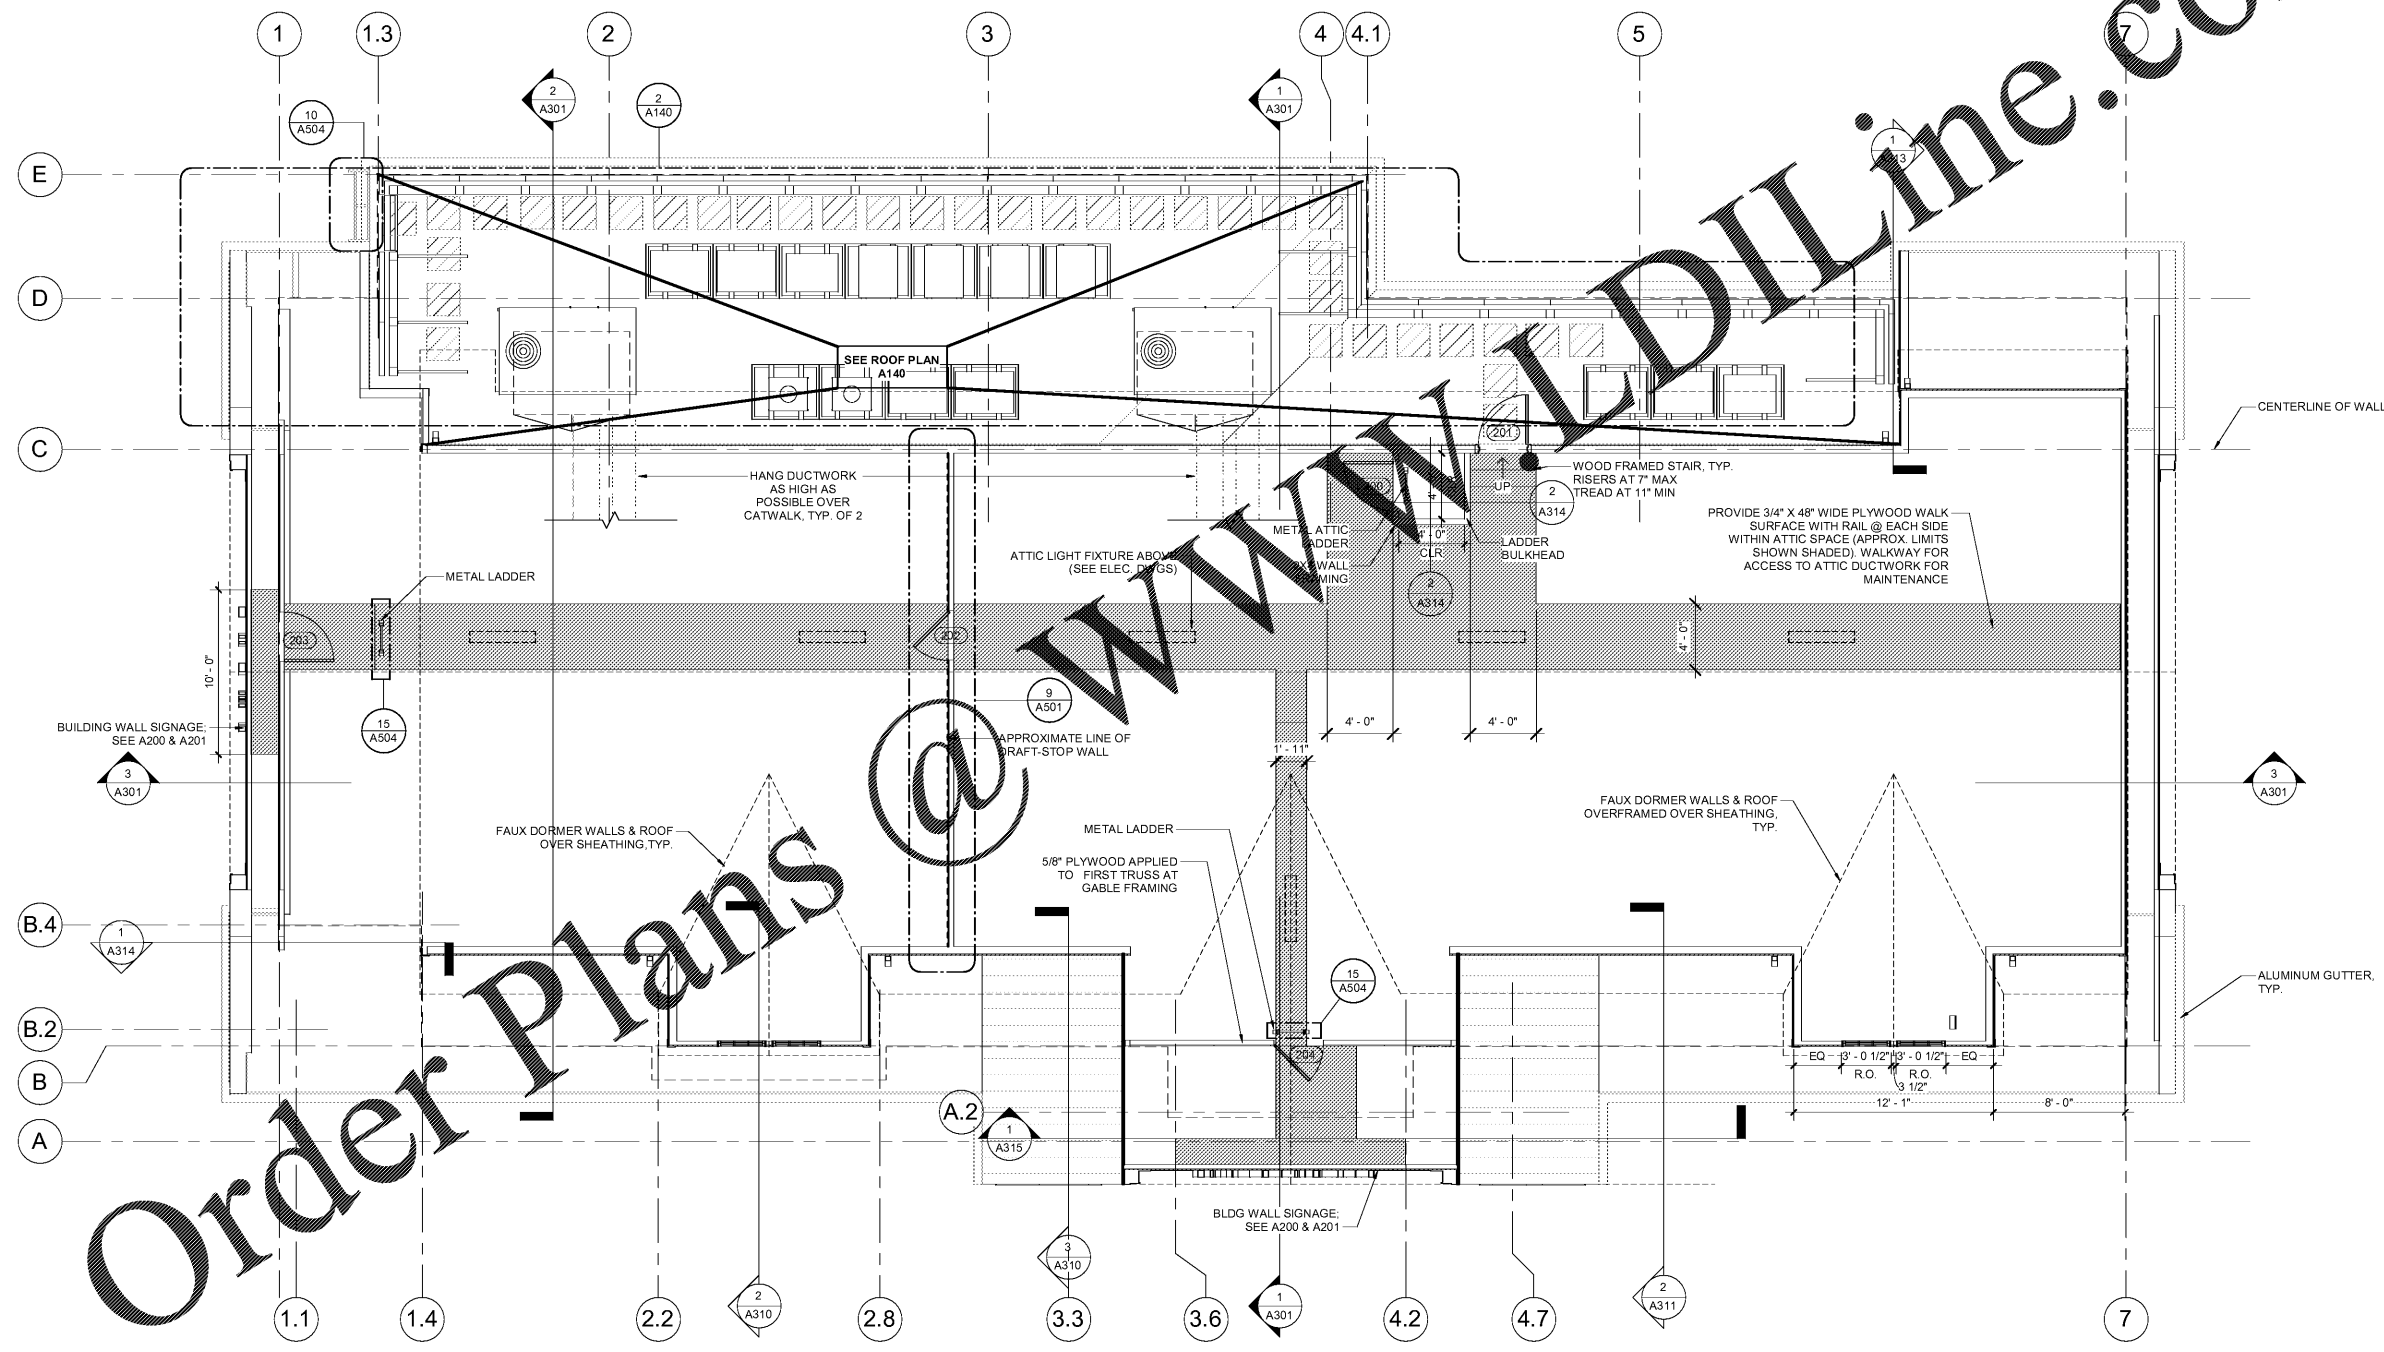

Order Plans @ WWW.DILine.com

1 ATTIC PLAN
 3/16" = 1'-0"

9/1/2019 3:28:38 PM
 C:\Users\chc\OneDrive\Documents\2019 Revit Projects\41-17-00410_ATTIC_PLAN\41-17-00410_ATTIC_PLAN.rvt

ATTIC PLAN

SHEET:
A101