


GENERAL NOTES
 1. ALL BLOCKING TO BE 2x6 UNLESS OTHERWISE NOTED

BLOCKING PLAN LEGEND
 ——— BLOCKING IN WALL
 - - - BLOCKING ABOVE



HARRISON FRENCH & ASSOCIATES, LTD
 ± 508.528.0770
 31 Hayward Street
 Franklin, Massachusetts 02038
 www.hfa-ae.com

STIPULATION FOR REUSE
 THESE ARCHITECTURAL DRAWINGS ARE THE PROPERTY OF HARRISON FRENCH & ASSOCIATES, LTD. ANY REUSE OF THESE DRAWINGS WITHOUT THE WRITTEN PERMISSION OF HARRISON FRENCH & ASSOCIATES, LTD. IS STRICTLY PROHIBITED. THE USER OF THESE DRAWINGS SHALL BE RESPONSIBLE FOR OBTAINING ALL NECESSARY PERMITS AND APPROVALS FROM THE APPROPRIATE AGENCIES. HARRISON FRENCH & ASSOCIATES, LTD. SHALL NOT BE RESPONSIBLE FOR ANY CONSEQUENCES ARISING FROM THE REUSE OF THESE DRAWINGS. UNAUTHORIZED REUSE OF THESE DRAWINGS IS PROHIBITED AND MAY BE CONSIDERED A VIOLATION OF APPLICABLE LAWS AND REGULATIONS.




Cumberland
 SUNRISE & 4TH
 FORT LAUDERDALE, FL 33304
 JOB NUMBER: 41-17-00410


ISSUE BLOCK

90% CDs	05/10/19
100% SET	06/14/19
90% AIM 4.0	08/14/19
100% AIM 4.0	09/11/19

CHECKED BY: JEO
 DRAWN BY: ZC
 DOCUMENT DATE: 09/11/19



James E. Owens, Architect
 License #34822019
 Harrison French & Associates, LTD
 C.A. No. 22890-1102
 Date: 2019 09/11/20 13:04:00

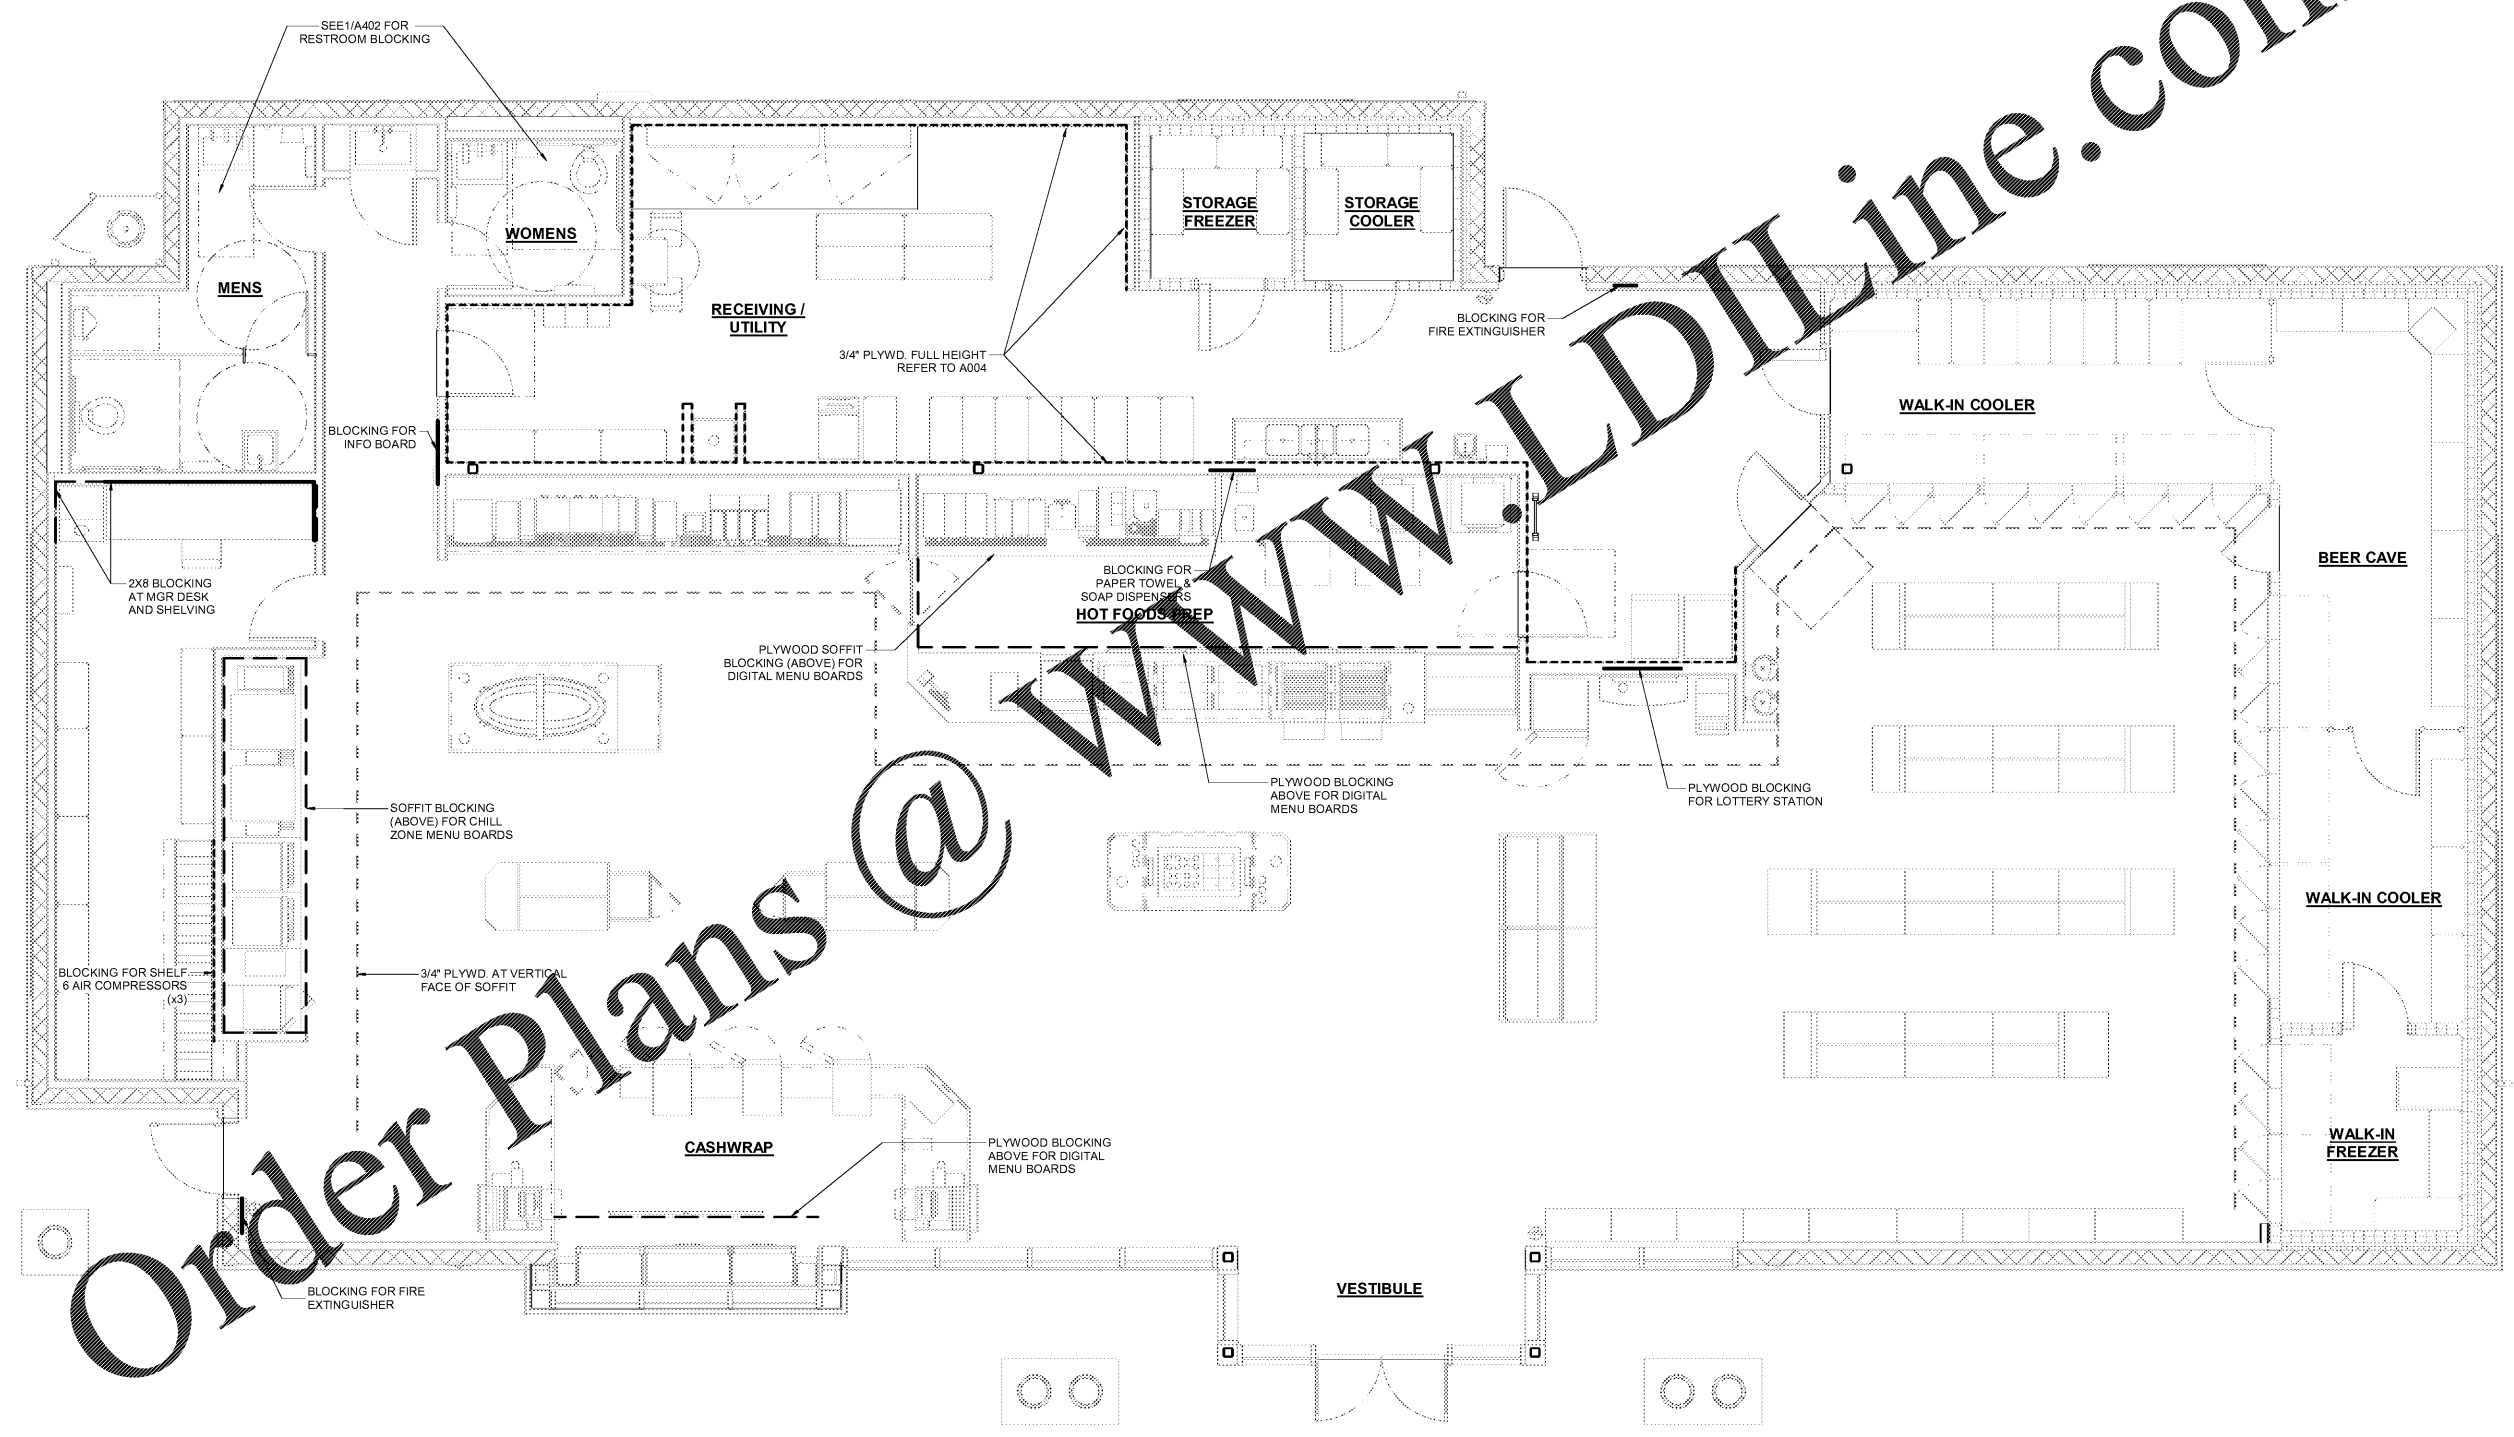

1 BLOCKING PLAN
 1/4" = 1'-0"

BLOCKING PLAN

SHEET:
A110

9/11/2019 3:29:41 PM
 C:\Users\joh\OneDrive\Documents\2019 Revit Projects\41-17-00410_AIM4.0_F1_Lauderdale_5022_LA_A004_17B_2401.dwg
 1/4" BLOCKING PLAN